


CERTIFICATE OF SURVEY

PART OF GOVERNMENT LOT 4,
SECTION 20, TOWNSHIP 143 NORTH, RANGE 25 WEST,
CASS COUNTY, MINNESOTA

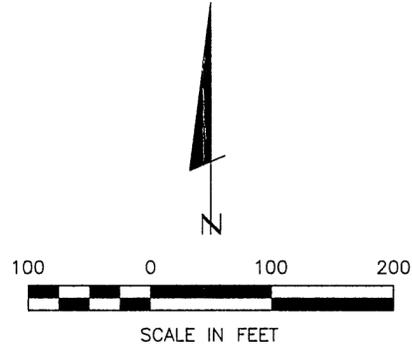


- DENOTES MONUMENT FOUND
- DENOTES IRON MONUMENT SET MARKED BY LICENSE NO. 21367

ORIENTATION OF THIS BEARING SYSTEM IS BASED ON THE EAST LINE OF SECTION 20 TO HAVE AN ASSUMED BEARING OF S 01° 26' 09" W.

NOTE: NORTH TRACT AND SOUTH TRACT ARE NOT CONFORMING TRACTS ON THEIR OWN. THEY MUST REMAIN ATTACHED TO ADJOINING TRACTS ON THE LAKE (TRACT 5 & TRACT 7). THEY MUST NOT BE INDIVIDUALLY DEVELOPED.

Lake Vermillion

SHORELINE

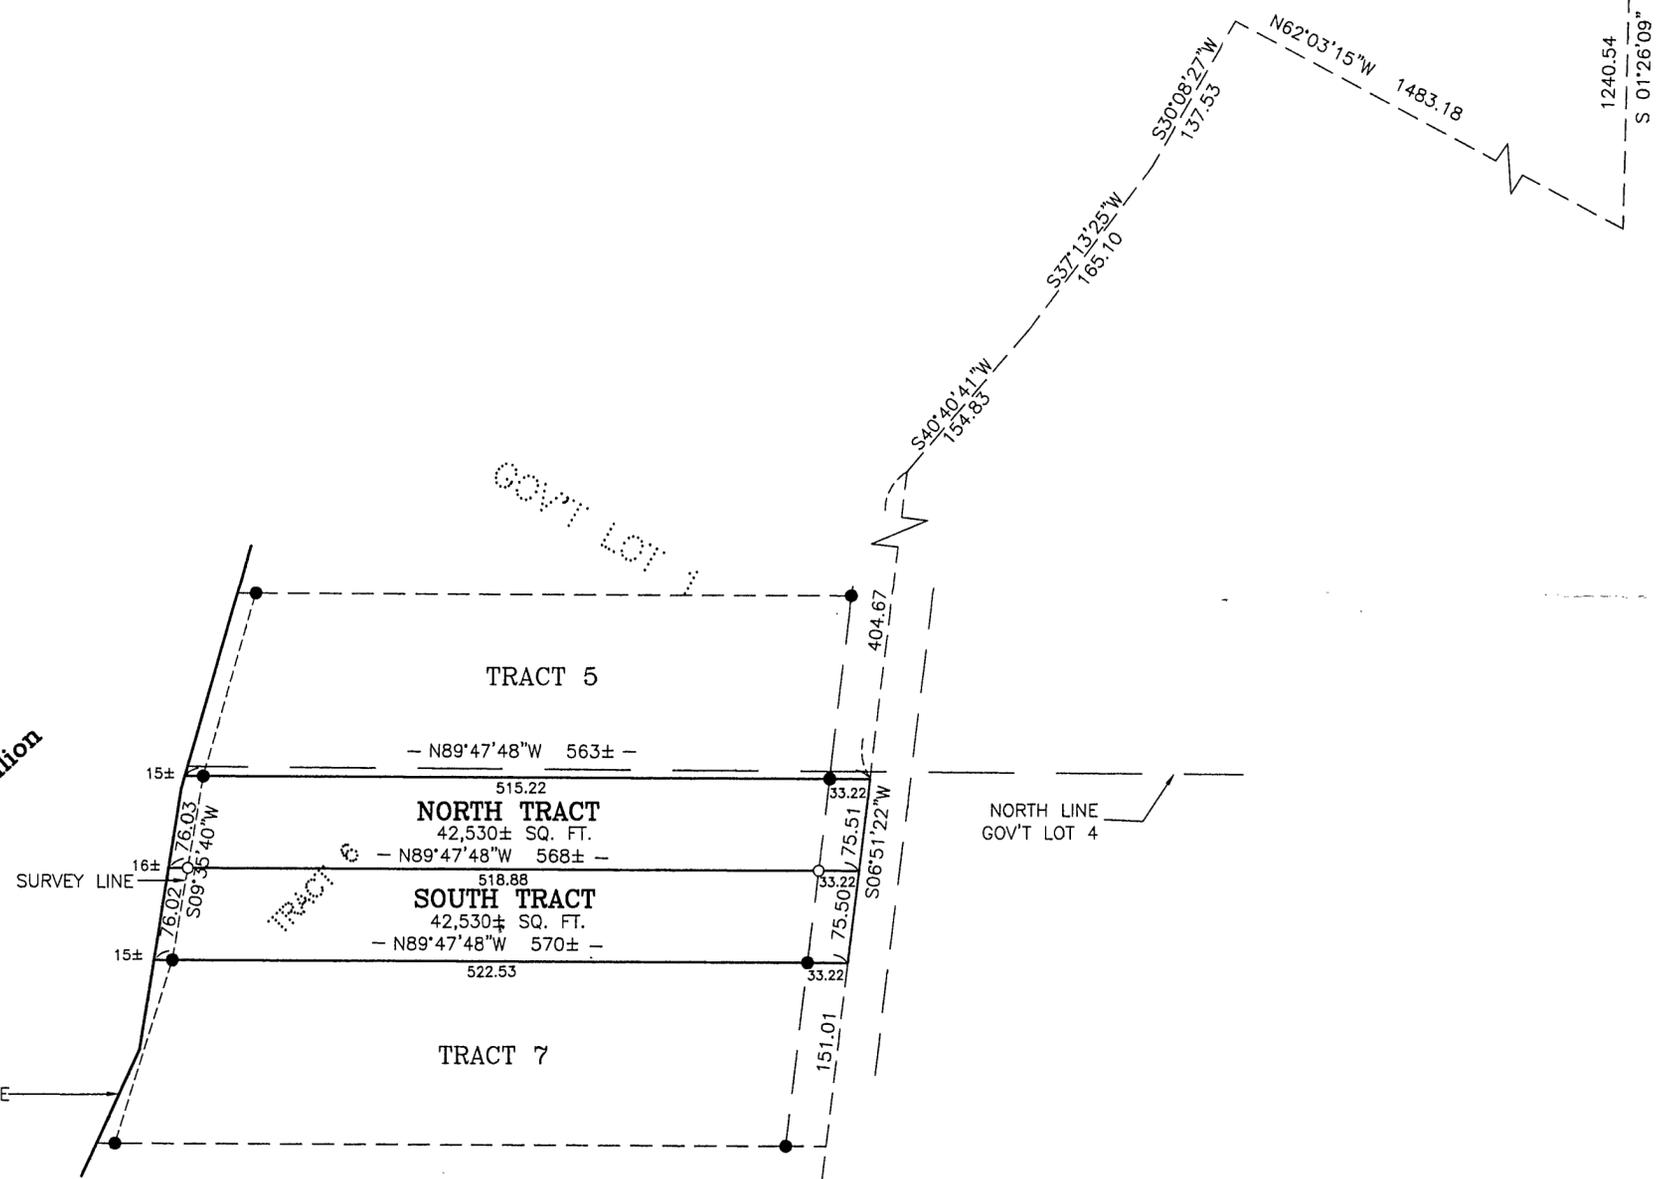

Landecker & Associates, Inc.
Engineering - Surveying - Planning
Walter, MN 56484
Phone: 218-547-1296 Fax: 218-547-2272

I HEREBY CERTIFY THAT THIS SURVEY, PLAN, SPECIFICATION OR REPORT WAS PREPARED BY ME OR UNDER MY DIRECT SUPERVISION AND THAT I AM A LICENSED PROFESSIONAL LAND SURVEYOR UNDER THE LAWS OF THE STATE OF MINNESOTA.

DATE: 10/26/19 L.C. NO. 21367

REVISIONS	DATE	DESCRIPTION

DATE: 10/26/19 SCALE: 1"=100' HORIZ. VERT. NONE

COMPUTER: 992226 FIELD BOOK: PG. BOOK: FILE NO: W992226

PROJ. MGR.: TLF CHECKED BY: TLF DRAWN BY: DRG

CERTIFICATE OF SURVEY
GORDY LITTLER
121 CHESHIRE LANE
MINNETONKA, MN. 55305

1 OF 1