


CERTIFICATE OF SURVEY


PART OF GOVERNMENT LOT 4, SECTION 1,
TOWNSHIP 133 NORTH, RANGE 32 WEST, CASS COUNTY, MINNESOTA

FOR: ROBERT ANDERSON
RT. 2, BOX 189
MOTLEY, MN. 56466

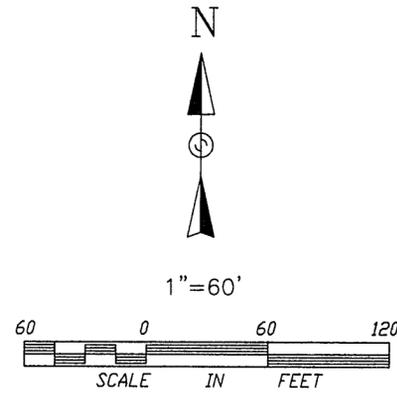

○ DENOTES IRON MONUMENT SET MARKED BY REGISTRATION NO. 21367

ORIENTATION OF THIS BEARING SYSTEM IS BASED ON THE WEST LINE OF GOV'T LOT 4 AND ASSUMED TO BEAR N 00°18'18" E.

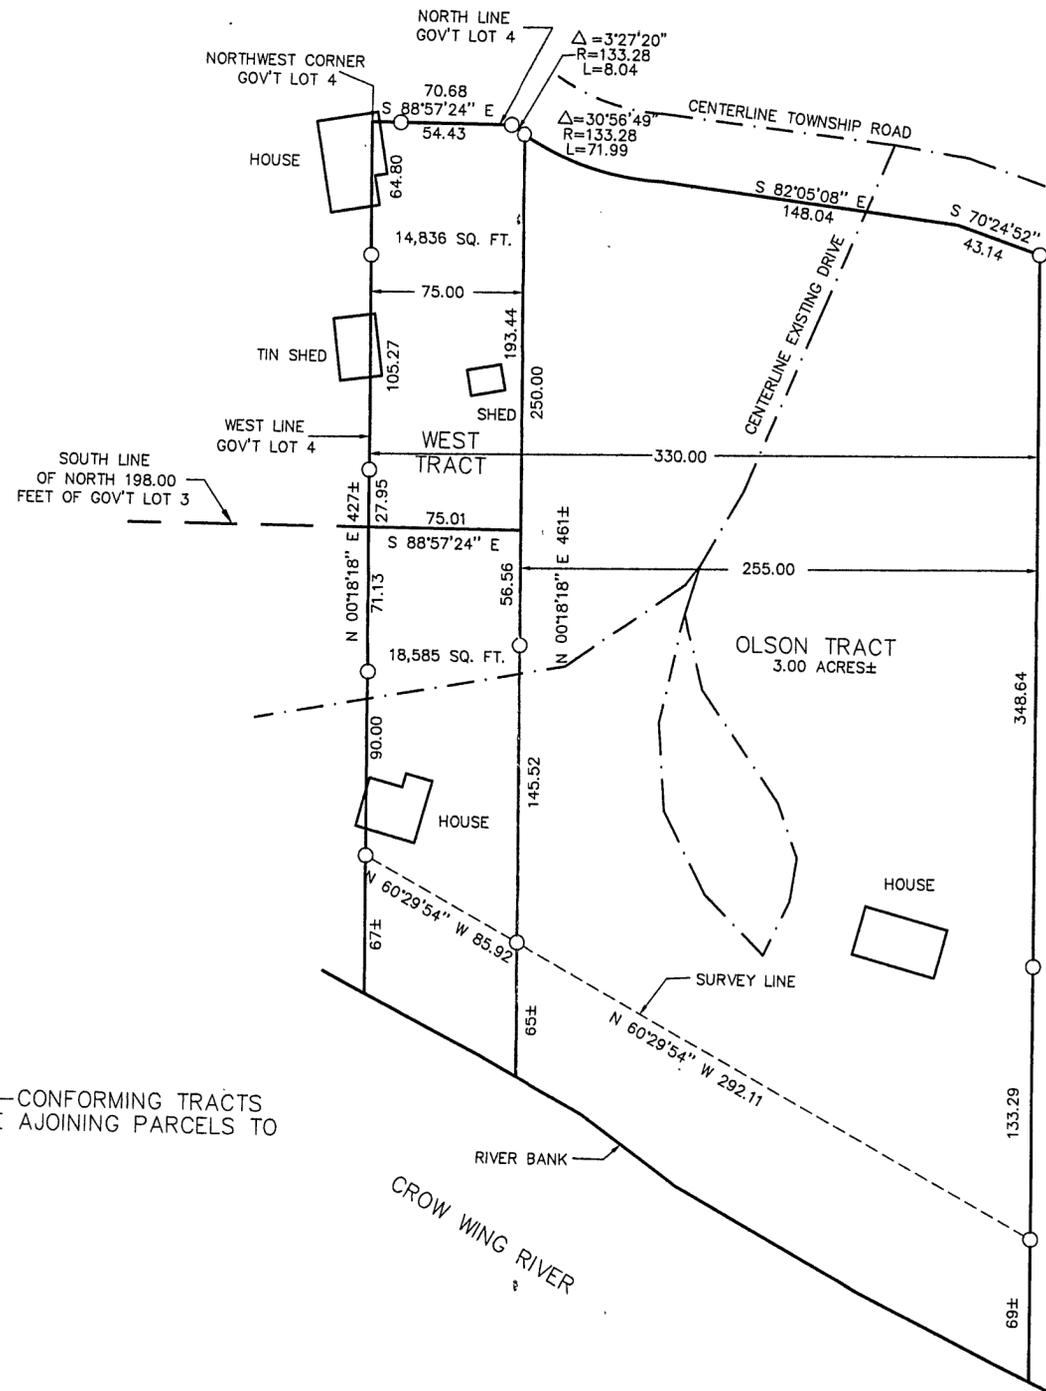

WEST TRACT

THAT PART OF THE WEST 75.00 FEET OF GOVERNMENT LOT 4, SECTION 1, TOWNSHIP 133 NORTH, RANGE 32 WEST, CASS COUNTY, MINNESOTA WHICH LIES SOUTHERLY OF THE TOWNSHIP ROAD.

NOTE: THE WEST TRACT DIVISION MAKES NON-CONFORMING TRACTS AND THEY MUST BE ATTACHED TO THE ADJOINING PARCELS TO THE WEST.

I HEREBY CERTIFY THAT THIS SURVEY, PLAN, SPECIFICATION OR REPORT WAS PREPARED BY ME OR UNDER MY DIRECT SUPERVISION AND THAT I AM A DULY LICENSED ENGINEER OR LAND SURVEYOR UNDER THE LAWS OF THE STATE OF MINNESOTA.
Luigi J. Tom
DATE: 10/27/99 LIC. NO.: 21367

LANDECKER & ASSOCIATES INC.
WALKER, MN. 56484
PHONE 218-547-1296
PLANNING ENGINEERING SURVEYING

PROG. MGR.	DATE	REVISIONS	COMPUTER
TLF	10/27/99		992007
CHECKED BY	SCALE		BOOK 143 PG. 59
TLF			FILE NO. W992007
DRAWN BY	HORIZ. 1"=60'		
DRG	VERT. NONE		SHEET 1 OF 1