


# CERTIFICATE OF SURVEY

PART OF GOVERNMENT LOT 1 OF SECTION 26,  
TOWNSHIP 140 NORTH, RANGE 27 WEST  
OF THE 5th PRINCIPAL MERIDIAN IN  
CASS COUNTY, MINNESOTA

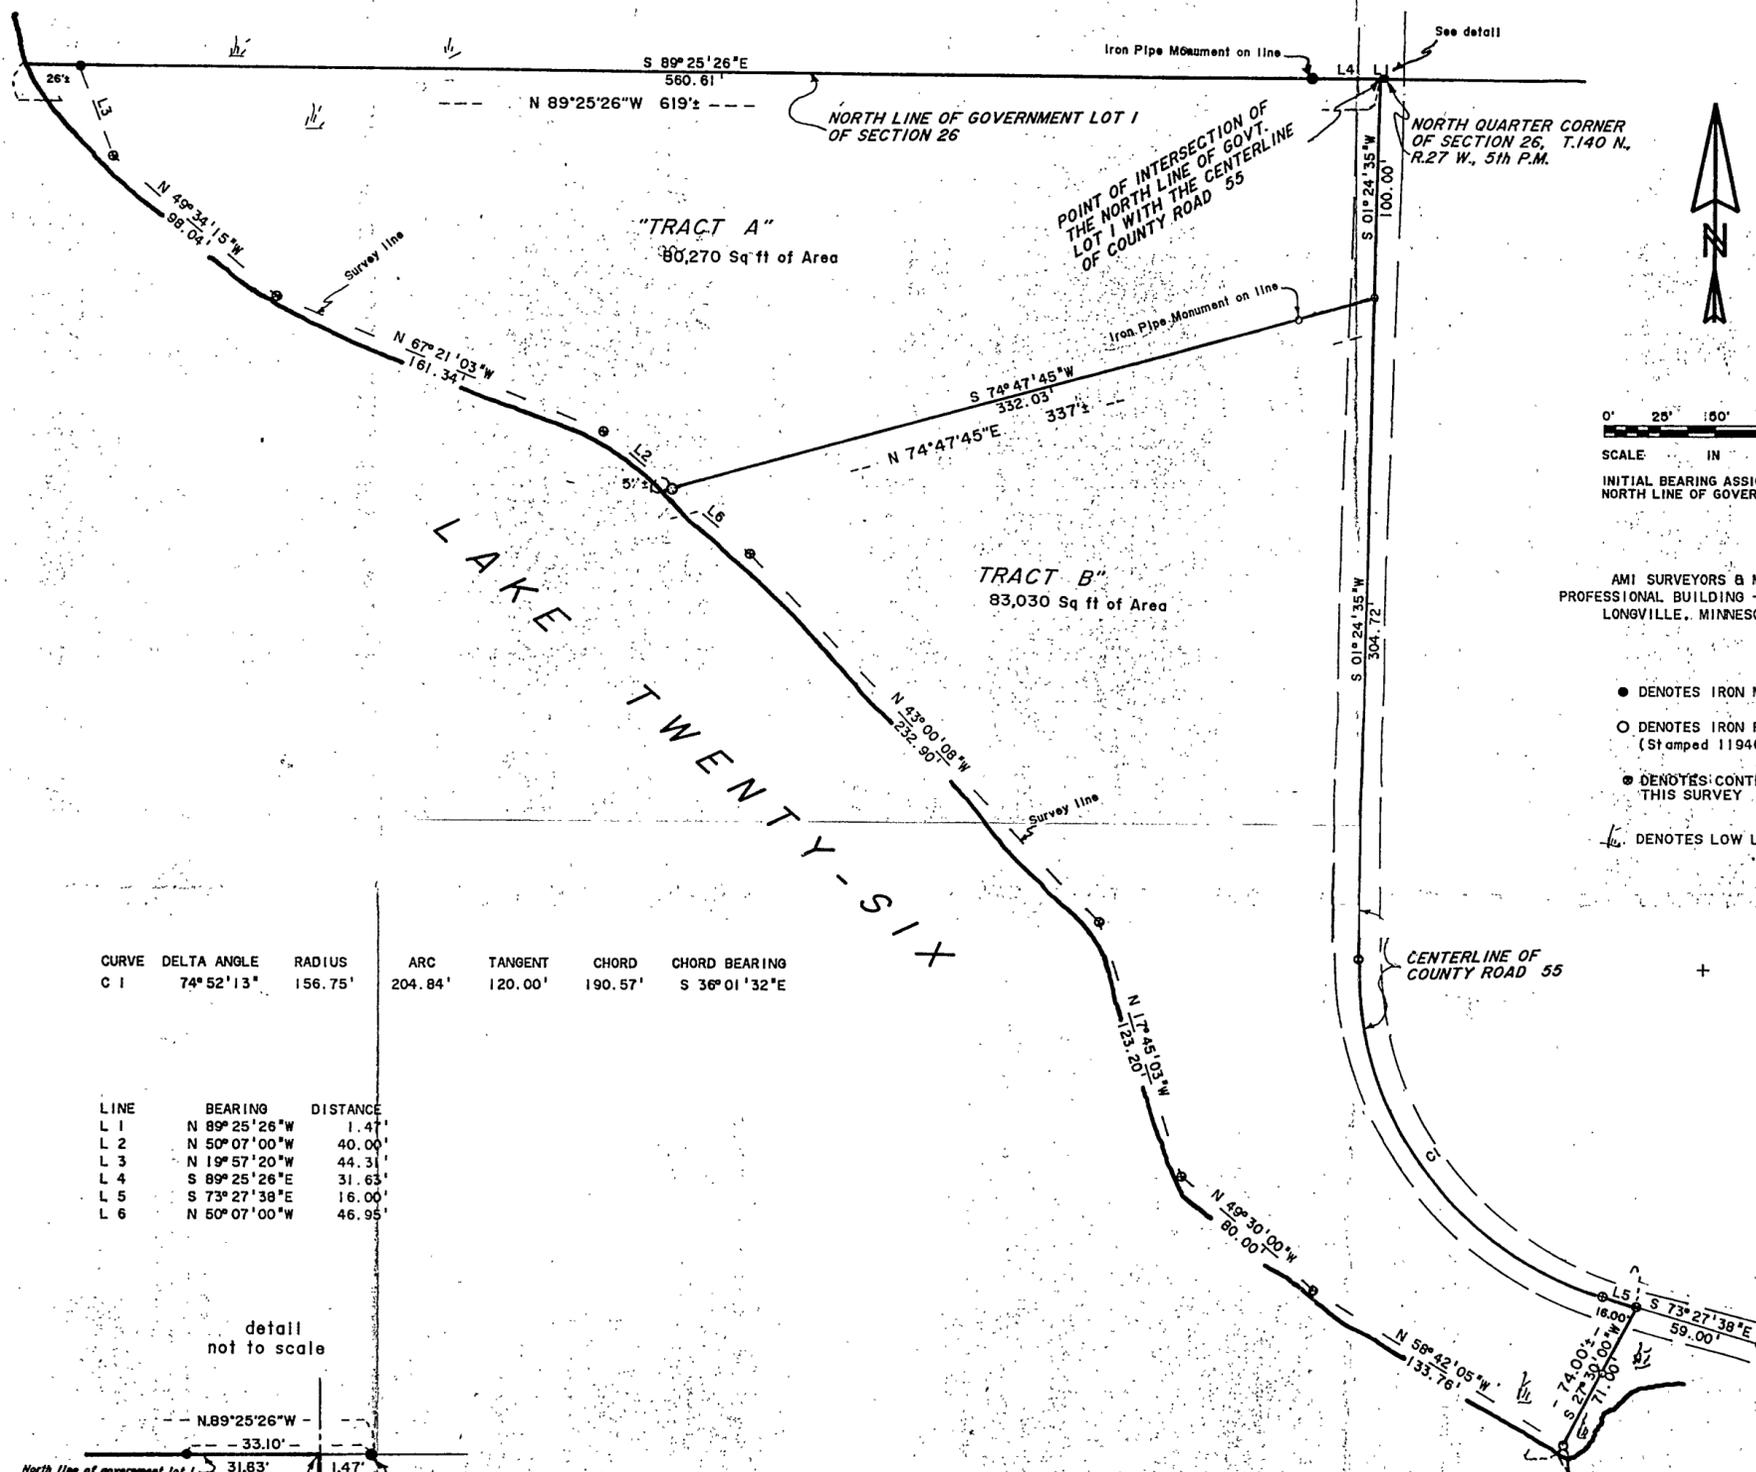

LEGAL DESCRIPTION FOR LAND OF JEANETTE TABAKA AT LAKE TWENTY-SIX IN CASS COUNTY, MINNESOTA ----TRACT B----

That part of Government Lot 1 of Section 26, Township 140 North, Range 27 West of the 5th Principal Meridian, described as follows:

Commencing at the North Quarter Corner of said Section 26, being on the north line of said Government Lot 1; thence North 89 degrees 25 minutes 26 seconds West 1.47 feet along said north line, initial bearing assigned, to the point of intersection with the centerline of County Road 55 as now laid out and constructed; thence South 1 degree 24 minutes 35 seconds West 100.00 feet along said centerline of County Road 55, to the point of BEGINNING of the land to be described; thence continue South 1 degree 24 minutes 35 seconds West 304.72 feet along said centerline; thence southeasterly 204.84 feet along a tangential curve, concave to the northeast, having a radius of 156.75 feet and a central angle of 74 degrees 52 minutes 13 seconds; thence South 73 degrees 27 minutes 38 seconds East 16.00 feet tangent to said curve; thence South 27 degrees 30 minutes 00 seconds West 74.00 feet, more or less, to the waters edge of Lake Twenty-Six; thence north-westerly along said waters edge of Lake Twenty-Six, approximately 615.00 feet to the line that bears South 74 degrees 47 minutes 45 seconds West from the point of beginning; thence North 74 degrees 47 minutes 45 seconds East 337.00 feet, more or less, to the point of beginning. Containing 83,030 square feet of area, more or less.


Subject to easements, reservations, conditions and restrictions, if any.

AMI SURVEYORS & MAPPERS  
PROFESSIONAL BUILDING - P. O. BOX 403  
LONGVILLE, MINNESOTA 56655

- DENOTES IRON MONUMENT FOUND
- DENOTES IRON PIPE MONUMENT SET (Stamped 11946)
- ⊙ DENOTES CONTROL POINT FOR THIS SURVEY
- L DENOTES LOW LAND

CURVE	DELTA ANGLE	RADIUS	ARC	TANGENT	CHORD	CHORD BEARING
C 1	74° 52' 13"	156.75'	204.84'	120.00'	190.57'	S 36° 01' 32" E

LINE	BEARING	DISTANCE
L 1	N 89° 25' 26" W	1.47'
L 2	N 50° 07' 00" W	40.00'
L 3	N 19° 57' 20" W	44.31'
L 4	S 89° 25' 26" E	31.63'
L 5	S 73° 27' 38" E	16.00'
L 6	N 50° 07' 00" W	46.95'

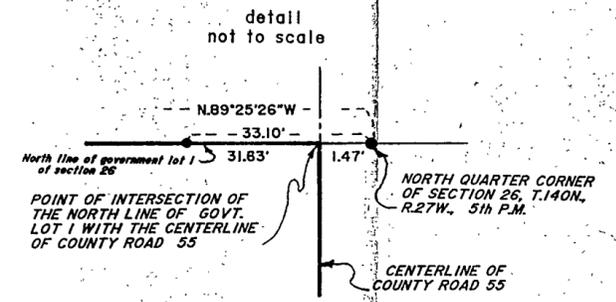

THIS SURVEY WAS MADE FOR JEANETTE TABAKA. HOWEVER, NO ATTEMPT WAS MADE TO SURVEY AND SHOW THE EXISTENCE AND LOCATION OF IMPROVEMENTS, UTILITIES OR VISIBLE FEATURES, TOPOGRAPHY, TERRAIN, LOW LAND LIMITS, ETC., EXCEPT AS SHOWN HEREON. 12/18/89 RHW

CERTIFICATE OF SURVEY

I, ROGER A. MUSTONEN, HEREBY CERTIFY THAT THIS SURVEY WAS PREPARED BY ME OR UNDER MY DIRECT SUPERVISION AND THAT I AM A DULY REGISTERED LAND SURVEYOR UNDER THE LAWS OF THE STATE OF MINNESOTA.

Roger A. Mustonen 12/18/89  
ROGER A. MUSTONEN, RLS 11946