


# PLAT OF SURVEY

1-141-31  
2-141-31

PART OF GOV'T. LOTS 3 and 4, SEC. 2, T. 141 N., R. 31 W.  
PART OF GOV'T. LOT 8, SEC. 1, T. 141 N., R. 31 W.

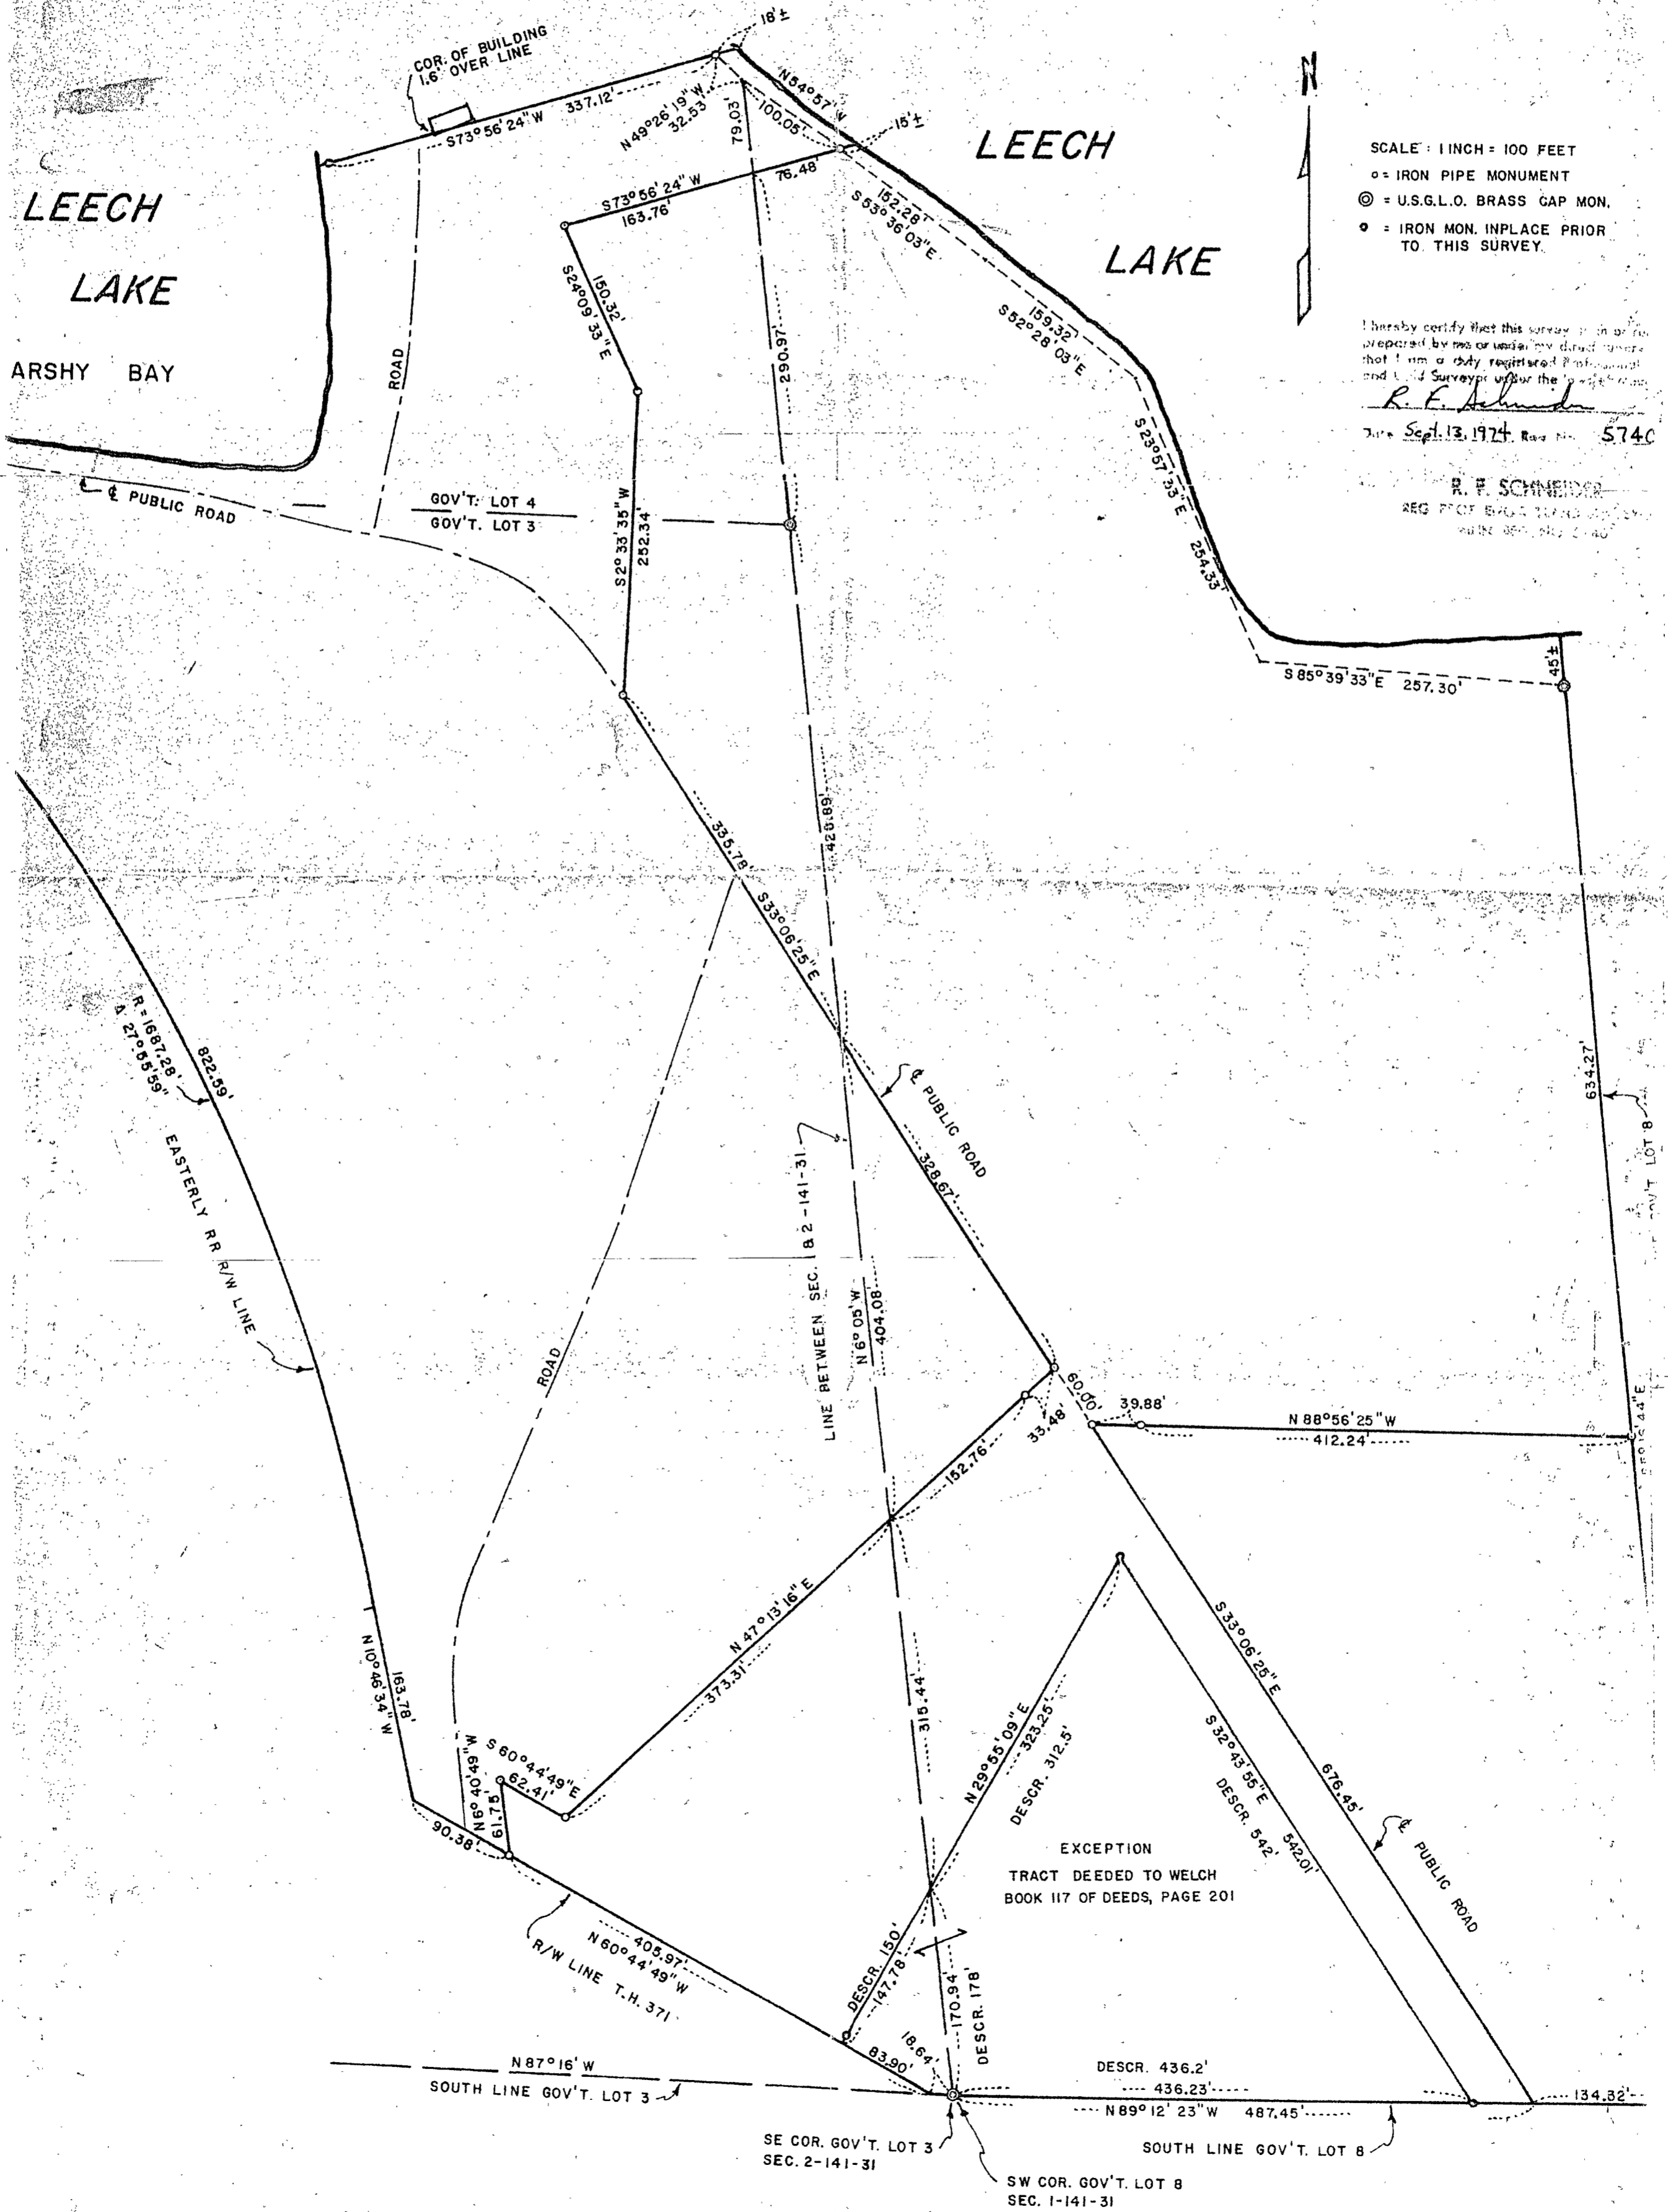

SCALE: 1 INCH = 100 FEET  
 ○ = IRON PIPE MONUMENT  
 ⊙ = U.S.G.L.O. BRASS CAP MON.  
 ● = IRON MON. IN PLACE PRIOR TO THIS SURVEY.

I hereby certify that this survey was prepared by me or under my direct supervision and that I am a duly registered Professional Surveyor under the laws of the State of Wisconsin.

*R. F. Schneider*  
 Date Sept. 13, 1924 Roll No. 5740

R. F. SCHNEIDER  
 REG. PROF. SURV. UNDER LAWS OF WISCONSIN  
 No. 100,000, Exp. 1-1-26

EXCEPTION  
 TRACT DEEDED TO WELCH  
 BOOK 117 OF DEEDS, PAGE 201