


# CERTIFICATE OF SURVEY

PART OF GOVERNMENT LOT 4, SECTION 26, TOWNSHIP 141 NORTH,  
RANGE 27 WEST, CASS COUNTY, MINNESOTA

FOR: TOM MOLL  
3301 81st AVENUE NORTH  
BROOKLYN PARK, MN. 56443

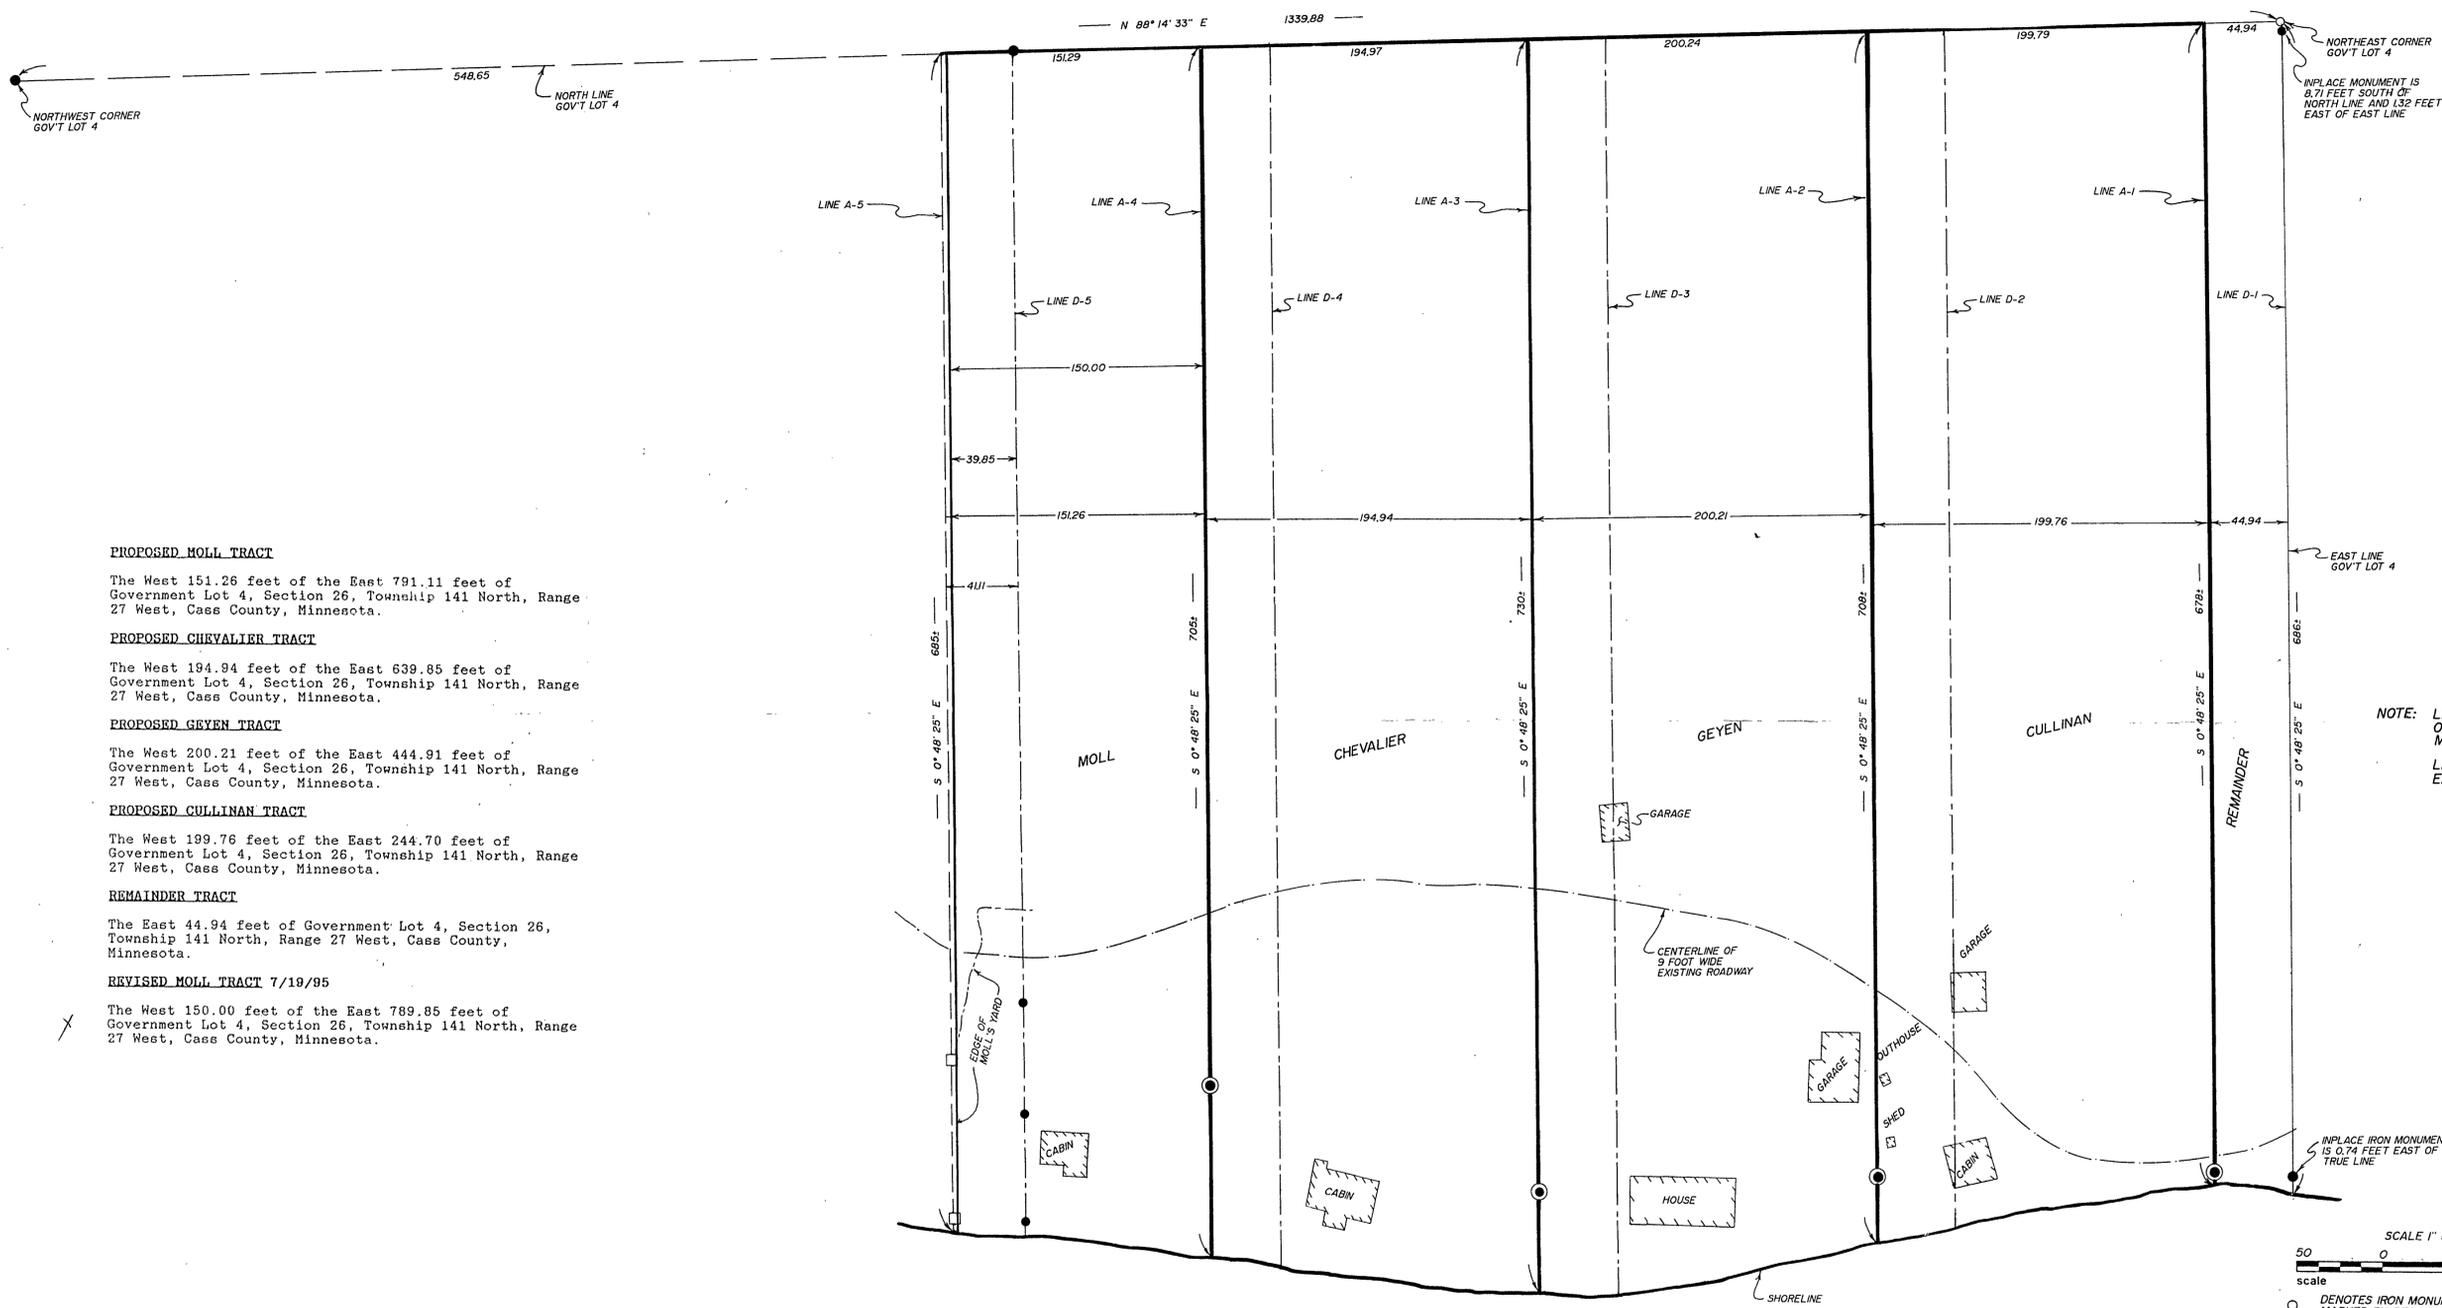

NORTHWEST CORNER GOV'T LOT 4

NORTH LINE GOV'T LOT 4

NORTH LINE GOV'T LOT 4

INPLACE MONUMENT IS 8.71 FEET SOUTH OF NORTH LINE AND 132 FEET EAST OF EAST LINE

EAST LINE GOV'T LOT 4

INPLACE IRON MONUMENT IS 0.74 FEET EAST OF TRUE LINE

NOTE: LINES A-1, A-2, A-3, A-4 AND A-5 ARE OCCUPATION LINES BASED ON PRE 1994 MONUMENTATION.  
LINES D-1, D-2, D-3, D-4 AND D-5 ARE EXISTING LINES PER DEEDS OF RECORD.

**PROPOSED MOLL TRACT**  
The West 151.26 feet of the East 791.11 feet of Government Lot 4, Section 26, Township 141 North, Range 27 West, Cass County, Minnesota.

**PROPOSED CHEVALIER TRACT**  
The West 194.94 feet of the East 639.85 feet of Government Lot 4, Section 26, Township 141 North, Range 27 West, Cass County, Minnesota.


**PROPOSED GEYEN TRACT**  
The West 200.21 feet of the East 444.91 feet of Government Lot 4, Section 26, Township 141 North, Range 27 West, Cass County, Minnesota.

**PROPOSED CULLINAN TRACT**  
The West 199.76 feet of the East 244.70 feet of Government Lot 4, Section 26, Township 141 North, Range 27 West, Cass County, Minnesota.

**REMAINDER TRACT**  
The East 44.94 feet of Government Lot 4, Section 26, Township 141 North, Range 27 West, Cass County, Minnesota.

**REVISED MOLL TRACT 7/19/95**  
The West 150.00 feet of the East 789.85 feet of Government Lot 4, Section 26, Township 141 North, Range 27 West, Cass County, Minnesota.

**LOWER TRELPIE LAKE**

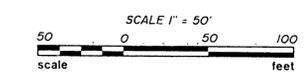

- DENOTES IRON MONUMENT SET MARKED BY REG. NO. 21367
- DENOTES IRON MONUMENT FOUND INPLACE PRIOR TO 1994 SURVEY
- DENOTES MONUMENT FOUND, SET IN 1994 SURVEY FOR NYGAARD
- DENOTES WOOD POST LOCATION SHOWN TO BE PROPERTY LINE
- DENOTES PROPERTY LINE PER DESCRIPTION
- DENOTES PROPOSED DESCRIPTION LINE AND LINES BASED ON PRE 1994 MONUMENTATION

ORIENTATION OF THIS BEARING SYSTEM IS BASED ON A SOLAR OBSERVATION.

I HEREBY CERTIFY THAT THIS SURVEY, PLAN, SPECIFICATION OR REPORT WAS PREPARED BY ME OR UNDER MY DIRECT SUPERVISION AND THAT I AM A DULY LICENSED ENGINEER OR LAND SURVEYOR UNDER THE LAWS OF THE STATE OF MINNESOTA.

*Ray L. Kern*

DATE 10/20/04 LIC. NO. 21367

<p><b>Landecker &amp; Assoc., Inc.</b> BOX 292, WALKER, MINNESOTA 56484 (218) 547-1296</p> <p>PLANNING ENGINEERING SURVEYING</p>	PROJ. NO. TLF	DATE 10/20/04	REVISIONS 11/18/94 ROAD 7/19/95 MOLL	COMPLETES 06593D
	CHECKED BY AKF	SCALE 1" = 50'	BOOK 115 PG. 21	FILE NO. WO6593-2
	DRAWN BY KAF	VERT.	SHEET 1 OF 1	