
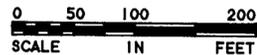


CERTIFICATE OF SURVEY

PARTS OF GOVERNMENT LOT 4, SECTION 34,
TOWNSHIP 141 NORTH, RANGE 27 WEST
OF THE 5th PRINCIPAL MERIDIAN IN
CASS COUNTY, MINNESOTA

LINE	BEARING	DISTANCE
L 1	S 88° 47' 18" E	155.70'
L 2	S 82° 28' 37" W	151.65'
L 3	N 68° 00' 00" W	115.00'
L 4	N 31° 48' 00" W	50.00'
L 5	S 62° 56' 26" W	16.30'
L 6	S 67° 37' 12" W	124.90'
L 7	S 74° 47' 50" W	125.10'
L 8	S 34° 30' 21" E	91.99'
L 9	S 34° 56' 08" E	122.46'
L 10	S 54° 16' 30" E	33.39'
L 11	S 01° 21' 30" E	51.40'
L 12	N 21° 27' 28" E	59.96'
L 13	N 77° 22' 40" W	64.80'
L 14	N 51° 26' 26" E	50.00'
L 15	N 51° 26' 26" E	50.00'
L 16	S 88° 05' 40" E	124.97'
L 17	S 54° 50' 14" E	50.00'
L 18	S 54° 50' 14" E	50.00'
L 19	S 30° 04' 35" E	50.00'
L 20	S 30° 04' 35" E	100.00'
L 21	S 30° 04' 35" E	50.00'
L 22	S 30° 04' 35" E	50.00'
L 23	S 29° 50' 28" E	45.38'

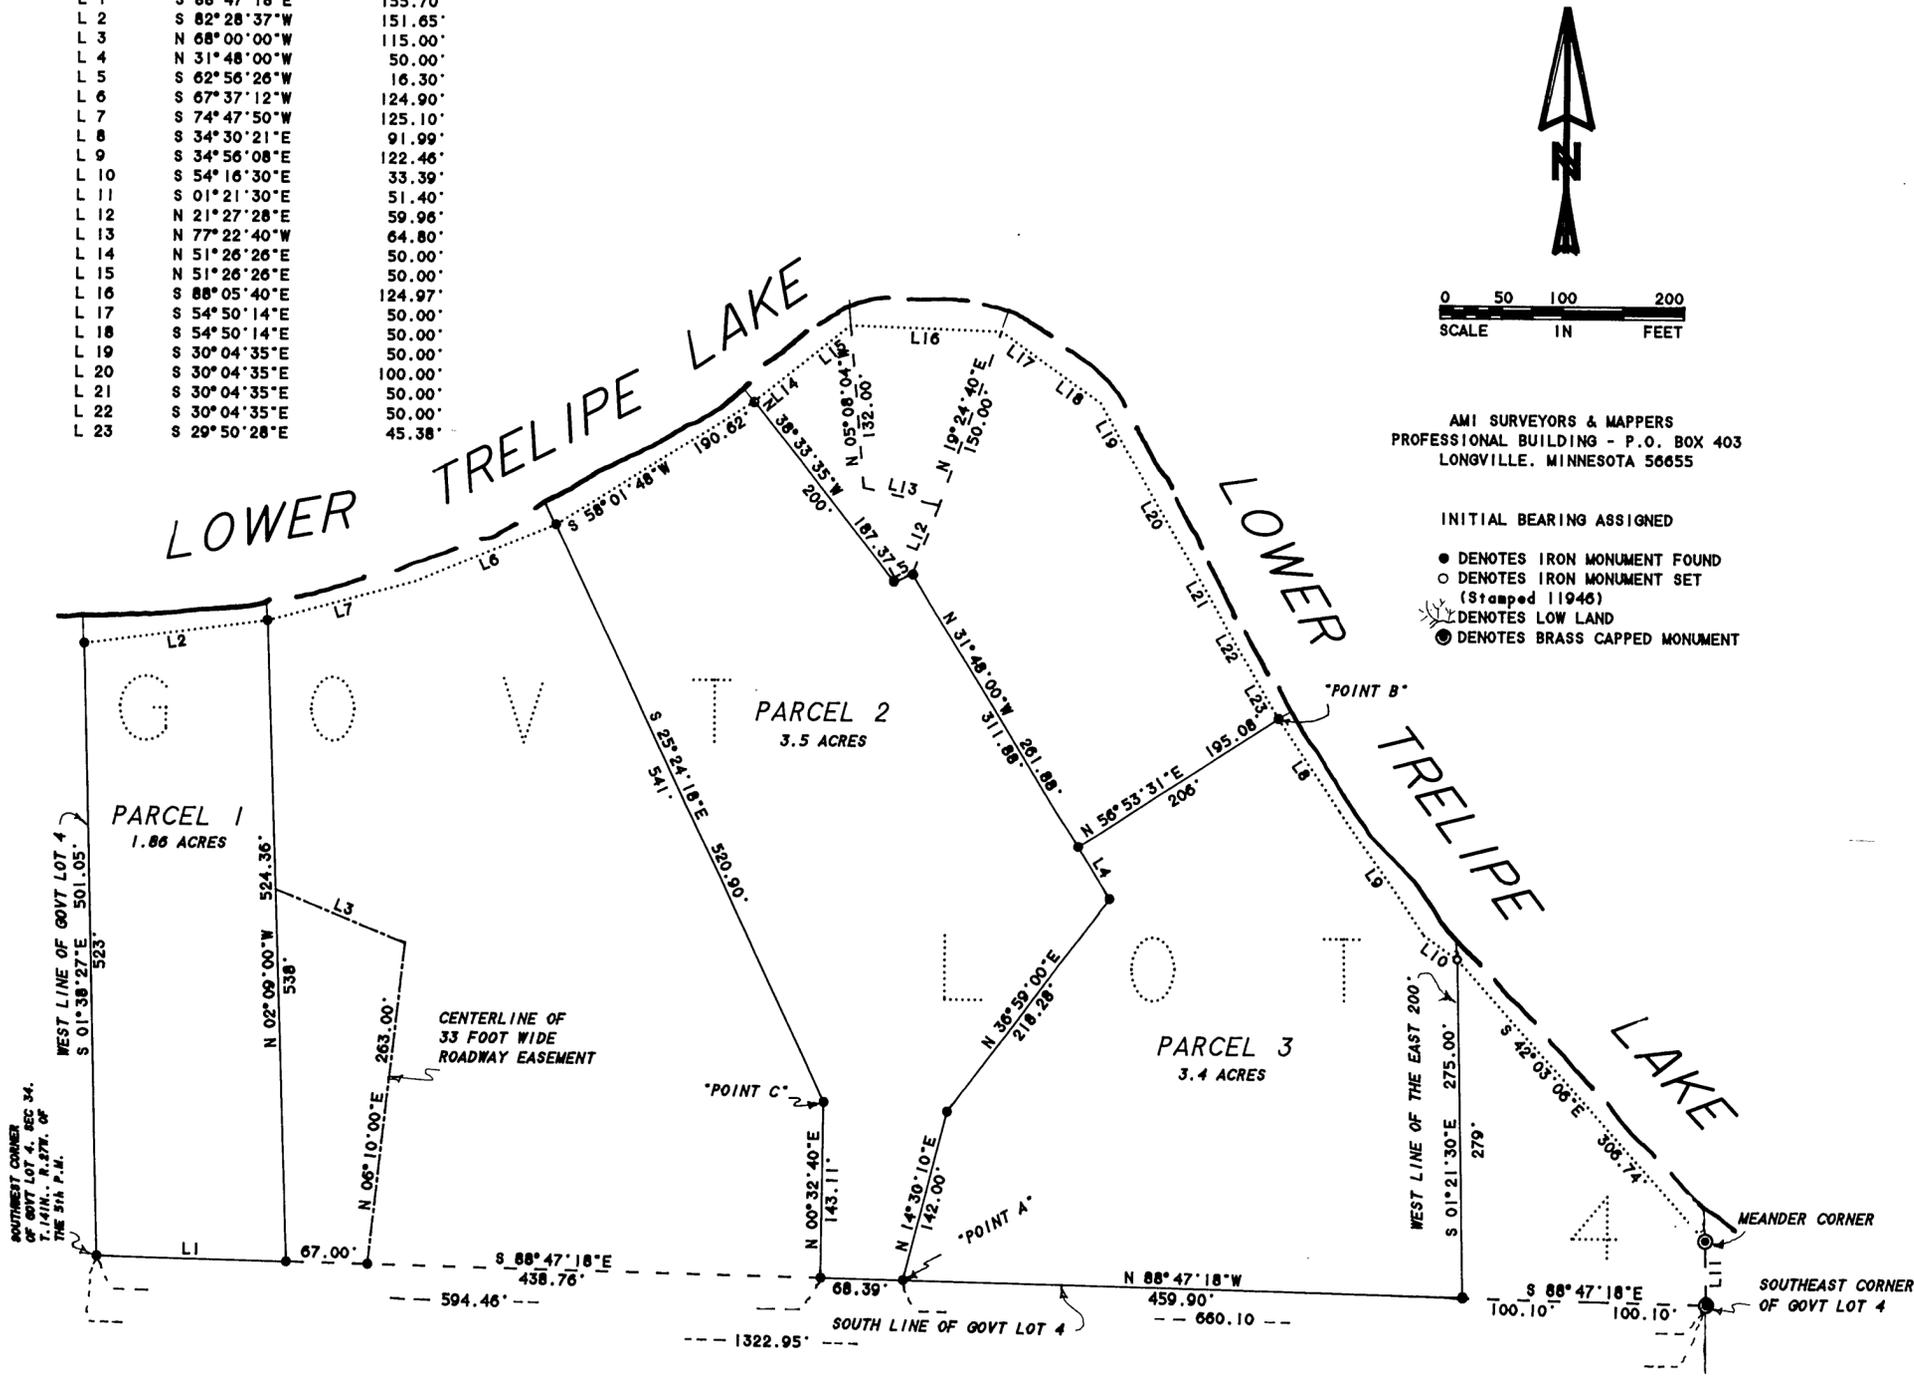

AMI SURVEYORS & MAPPERS
PROFESSIONAL BUILDING - P.O. BOX 403
LONGVILLE, MINNESOTA 56655

- INITIAL BEARING ASSIGNED
- DENOTES IRON MONUMENT FOUND
 - DENOTES IRON MONUMENT SET (Stamped 11946)
 - ⊙ DENOTES LOW LAND
 - ⊕ DENOTES BRASS CAPPED MONUMENT

LAND DESCRIPTION FOR OWEN SCHLEISMAN, AT LOWER TRELIPE LAKE IN CASS COUNTY, MINNESOTA.

Those parts of Government Lot 4, Section 34, Township 141 North, Range 27 West of the 5th Principal Meridian, described as follows:

PARCEL 1

BEGINNING at the southwest corner of said Government Lot 4, Section 34: thence South 88 degrees 47 minutes 18 seconds East 155.70 feet, initial bearing assigned, along the south line of said Government Lot 4: thence North 2 degrees 09 minutes 00 seconds West 538 feet, more or less, to the water's edge of Lower Trelupe Lake: thence westerly approximately 152 feet, along said water's edge of Lower Trelupe Lake, to the west line of said Government Lot 4: thence South 1 degree 38 minutes 27 seconds East 523 feet, more or less, along said west line to the point of beginning. Containing 1.86 acres, more or less.

Together with a 33.00 foot wide easement for roadway purposes, over, under and across part of said Government Lot 4. The centerline of said easement is described as follows: Commencing at the southwest corner of said Government Lot 4: thence South 88 degrees 47 minutes 18 seconds East 222.70 feet, initial bearing assigned, along the south line of said Government Lot 4, to the point of beginning of the centerline to be described: thence North 6 degrees 10 minutes 00 seconds East 263.00 feet, along said centerline: thence North 68 degrees 00 minutes 00 seconds West 115.00 feet to the east line of the above described tract of land, and said centerline there terminating. The side lines of said easement shall be prolonged or shortened to terminate on said east line of the above described tract of land and on said south line of Government Lot 4.

Subject to easements, reservations, conditions and restrictions, if any.

PARCEL 2

AND Commencing at the southwest corner of said Government Lot 4, Section 34: thence South 88 degrees 47 minutes 18 seconds East 594.46 feet, initial bearing assigned, along the south line of said Government Lot 4 to the point of BEGINNING of the land to be described: thence North 0 degrees 32 minutes 40 seconds East 143.11 feet to a point hereinafter referred to as "Point C": thence return to said point of beginning: thence South 88 degrees 47 minutes 18 seconds East 68.39 feet, along said south line to a point hereinafter referred to as "Point A", said "Point A" bears North 88 degrees 47 minutes 18 seconds West 660.10 feet from the southeast corner of said Government Lot 4: thence North 14 degrees 30 minutes 10 seconds East 142.00 feet: thence North 36 degrees 59 minutes 00 seconds East 218.28 feet: thence North 31 degrees 48 minutes 00 seconds West 311.88 feet: thence South 62 degrees 56 minutes 26 seconds West 16.30 feet: thence North 38 degrees 33 minutes 35 seconds West 200 feet, more or less, to the water's edge of Lower Trelupe Lake: thence southwesterly approximately 190 feet, along said water's edge of Lower Trelupe Lake, to the line that bears North 25 degrees 24 minutes 18 seconds West from said "Point C": thence South 25 degrees 24 minutes 18 seconds East 541 feet, more or less, to said "Point C": thence South 0 degrees 32 minutes 40 seconds West 143.11 feet to the point of beginning. Containing 3.5 acres, more or less.

Subject to easements, reservations, conditions and restrictions, if any.

PARCEL 3

AND Commencing at said "Point A": thence North 14 degrees 30 minutes 10 seconds East 142.00 feet: thence North 36 degrees 59 minutes 00 seconds East 218.28 feet: thence North 31 degrees 48 minutes 00 seconds West 50.00 feet: thence North 58 degrees 15 minutes 01 second East 206 feet, more or less, to the water's edge of Lower Trelupe Lake: thence southeasterly approximately 243 feet, along said water's edge of Lower Trelupe Lake, to the west line of the East 200.00 feet of said Government Lot 4: thence South 1 degree 21 minutes 30 seconds East 179 feet, more or less, along said west line of the East 200 feet to said south line: thence North 88 degrees 47 minutes 18 seconds West 459.90 feet to the point of beginning. Containing 3.4 acres, more or less.

Subject to easements, reservations, conditions and restrictions, if any.

CERTIFICATE OF SURVEY

I, ROGER A. MUSTONEN, HEREBY CERTIFY THAT THIS SURVEY WAS PREPARED BY ME OR UNDER MY DIRECT SUPERVISION AND THAT I AM A DULY REGISTERED LAND SURVEYOR UNDER THE LAWS OF THE STATE OF MINNESOTA.

ROGER A. MUSTONEN, RLS 11946

THIS SURVEY WAS CONDUCTED IN ACCORDANCE WITH THE PROVISIONS OF MINNESOTA STATUTE 326.02, Subd. 4, IN CONFORMANCE WITH APPLICABLE SURVEYING STANDARDS SET FORTH IN THE "RECOMMENDED PROCEDURES FOR THE PRACTICE OF LAND SURVEYING", APPROVED AND ADOPTED BY THE MINNESOTA SOCIETY OF PROFESSIONAL SURVEYORS.

NO ATTEMPT WAS MADE TO SURVEY THE EXISTENCE AND LOCATION OF WELLS, IMPROVEMENTS, UTILITIES OR VISIBLE FEATURES, TERRAIN, TOPOGRAPHY, LOW LAND LIMITS, ETC., EXCEPT AS SHOWN HEREON.