


CERTIFICATE OF SURVEY

The north 800.00 feet of the Southeast Quarter of the Southeast Quarter of Section 16, Township 133 North, Range 31 West, Except the west 650.00 feet (as measured on the North line starting from the Northwest Corner of said Southeast Quarter of the Southeast Quarter).

Subject to a 66.00 foot easement over the existing township road.

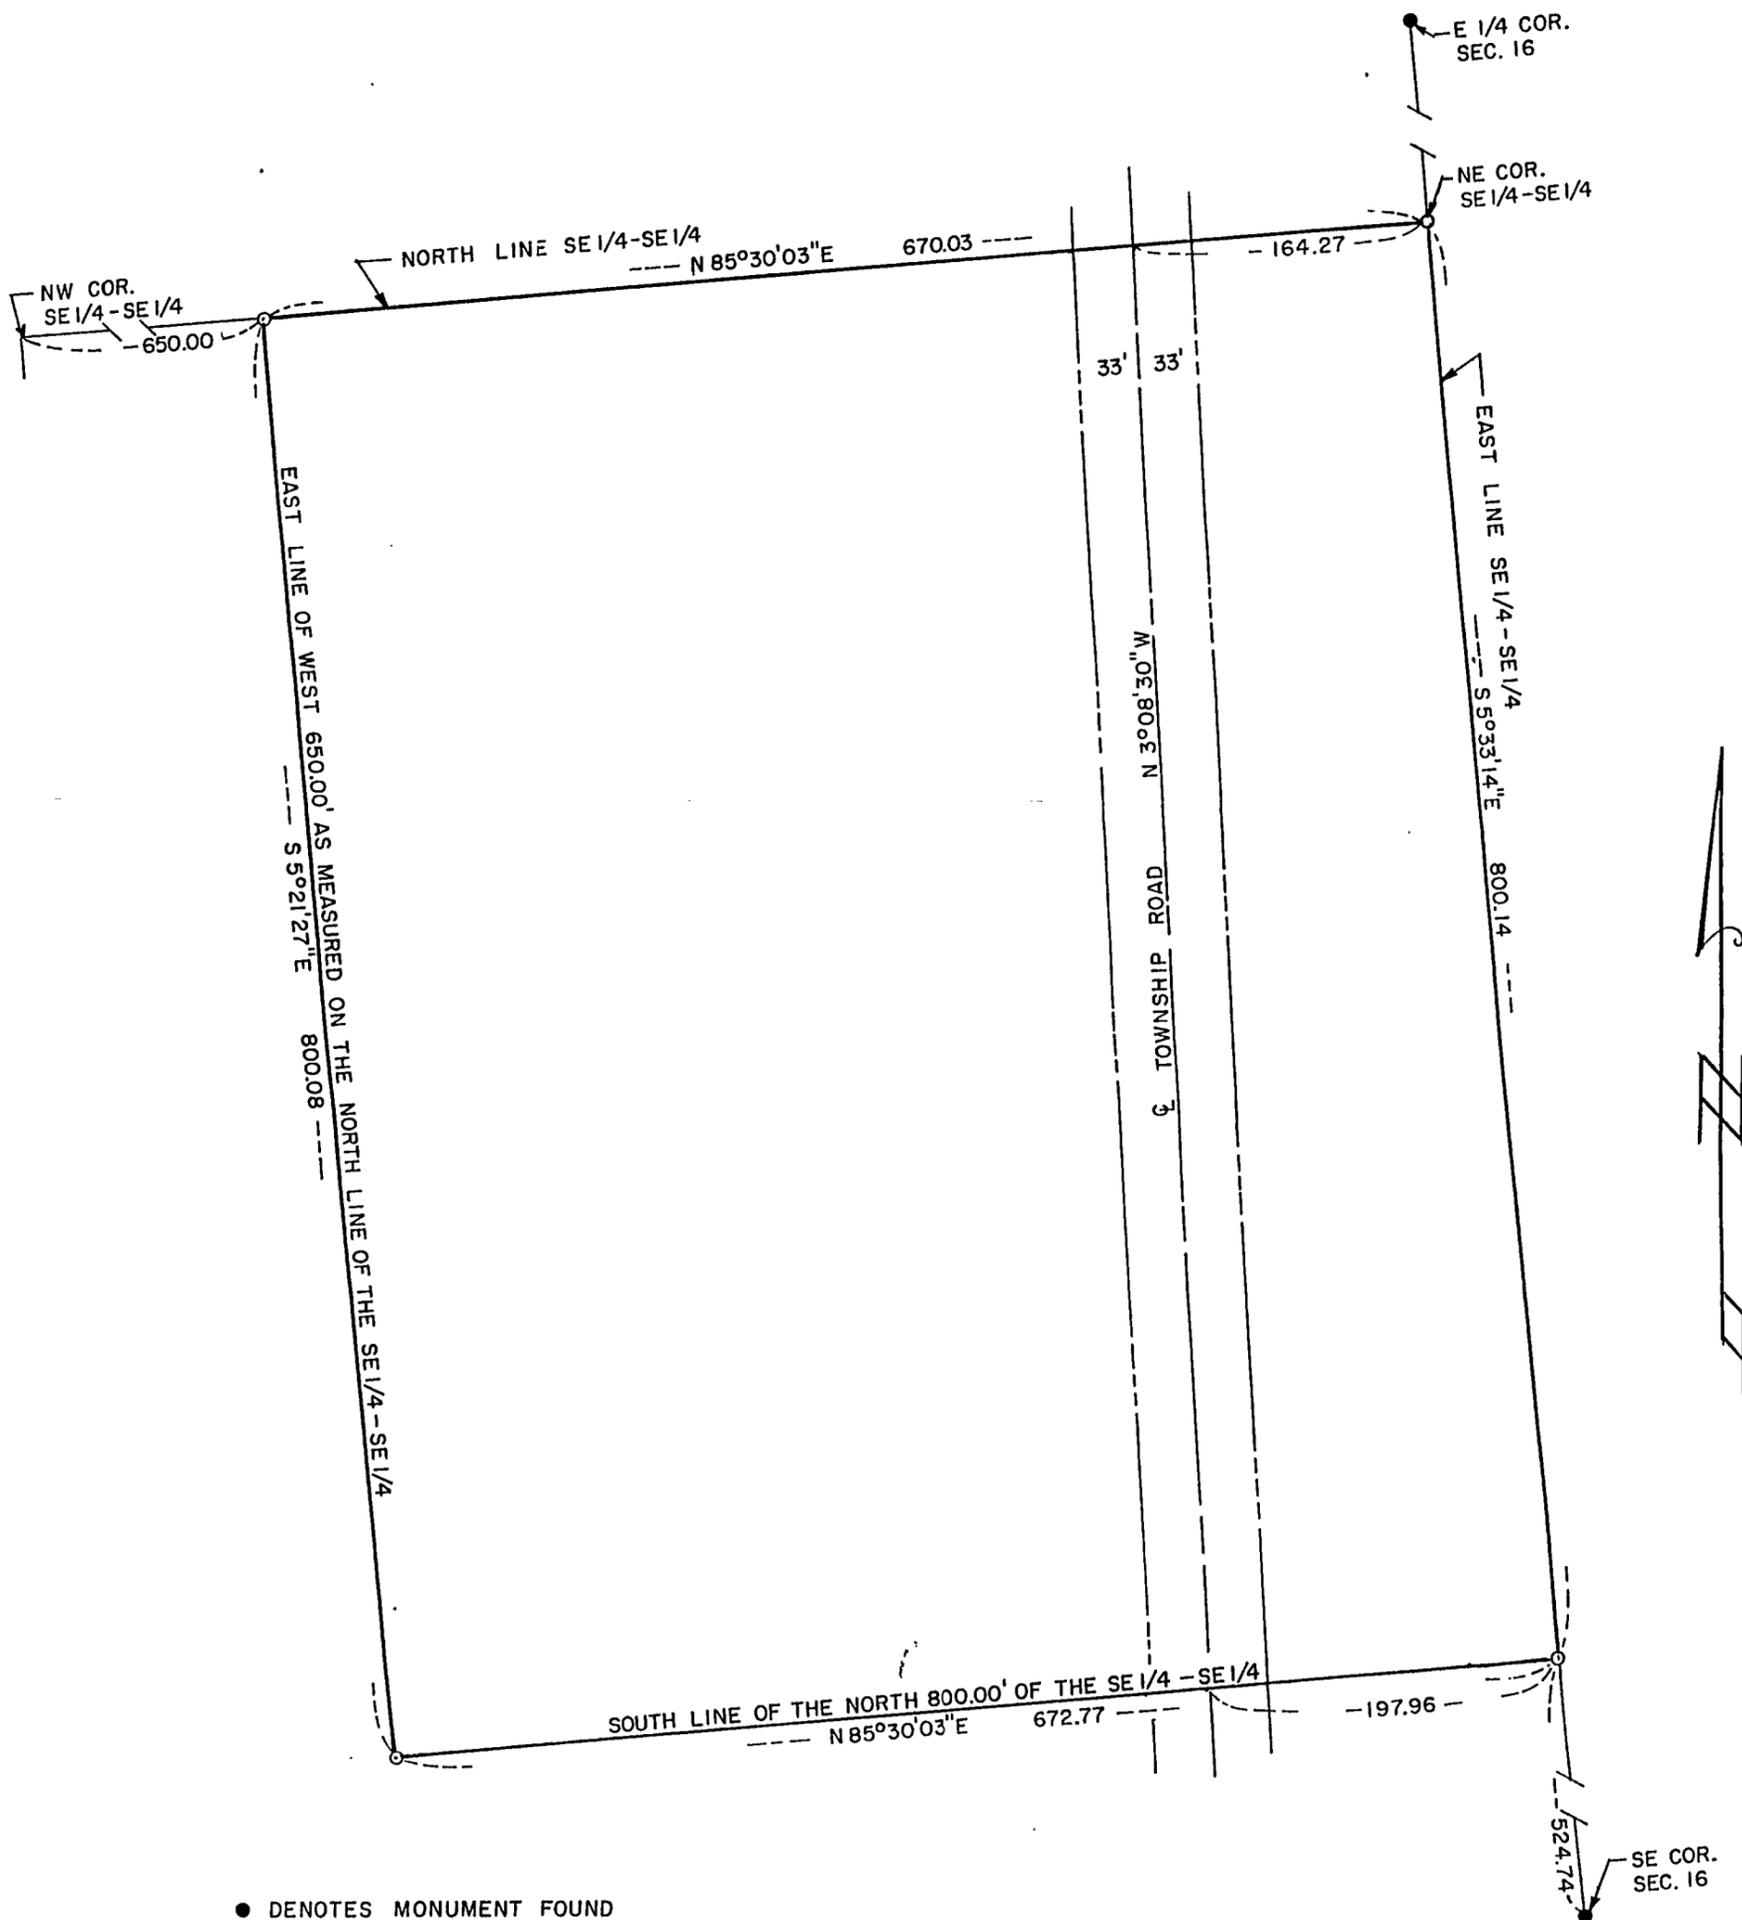

- DENOTES MONUMENT FOUND
- DENOTES PIPE SET WITH CAP NO. 11865
- BEARINGS ARE BASED ON ASSUMED DATUM

I hereby certify that this survey, plan, or report was prepared by me or under my direct supervision, and that I am a duly LICENSED LAND SURVEYOR under the laws of the State of Minnesota.

Date 4/12/97 *James W. Nielsen*
 No. 11865

