


CERTIFICATE OF SURVEY

PART OF GOVERNMENT LOT 3, SECTION 16,
TOWNSHIP 142 NORTH, RANGE 31 WEST, CASS COUNTY, MINNESOTA

FOR: TREVOR BERG
P.O. BOX 939
WALKER, MN 56484


Landecker & Associates, Inc.
 Engineering, Surveying, Planning
 Walker, MN 56484
 Phone: 218-547-1266 Fax: 218-547-2272

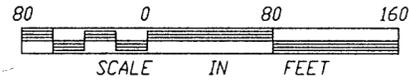

- DENOTES MONUMENT FOUND
- DENOTES IRON MONUMENT SET MARKED BY LICENSE NO. 21367
- DENOTES WETLAND

ORIENTATION OF THIS BEARING SYSTEM IS BASED ON THE NORTH LINE OF GOV'T LOT 3 AND ASSUMED TO BEAR S 89°47'22" E.

NOTE: SEE SEPERATE SHEETS IN FILE FOR DESCRIPTIONS OF NORTH, SOUTH AND EAST TRACTS.

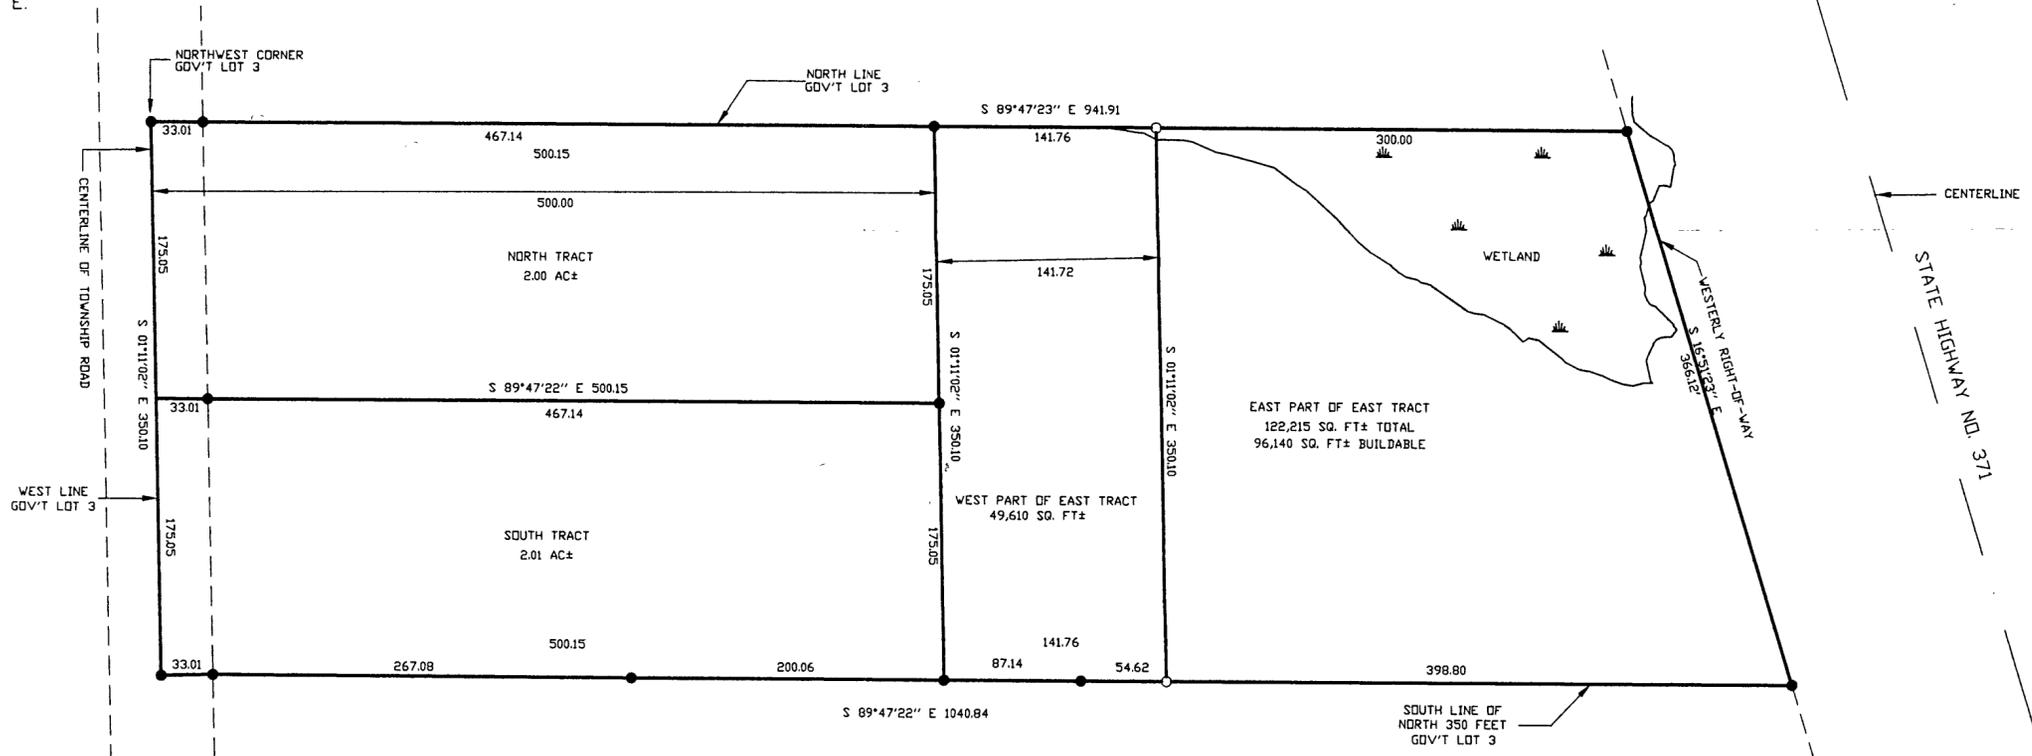

I HEREBY CERTIFY THAT THIS SURVEY, PLAN, SPECIFICATION OR REPORT WAS PREPARED BY ME OR UNDER MY DIRECT SUPERVISION AND THAT I AM A LICENSED SURVEYOR OR LAND SURVEYOR UNDER THE LAWS OF THE STATE OF MINNESOTA.
 Date: 11/19/00 L.C. NO. 21367

REVISIONS	DATE	DESCRIPTION

DATE:	11/19/00
SCALE:	1" = 80'
HORIZ.:	1" = 80'
VERT.:	NONE
COMPUTER:	992112
FIELD BOOK:	
BOOK:	
FILE NO.:	WS92112
PROJ. MGR.:	TLF
CHECKED BY:	TLF
DRAWN BY:	DRG

CERTIFICATE OF SURVEY
 TREVOR BERG
 PO BOX 939
 WALKER, MN. 56484
 1 OF 1