



CERTIFICATE OF SURVEY

PART OF WEST HALF OF SOUTHEAST QUARTER,
NORTHEAST QUARTER OF SOUTHEAST QUARTER,
SECTION 18, TOWNSHIP 139 NORTH, RANGE 30 WEST,
CASS COUNTY, MINNESOTA

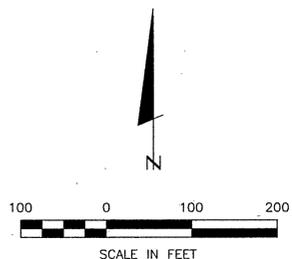

- DENOTES MN/DOT TELSPAR MONUMENT FOUND
- DENOTES MONUMENT FOUND
- DENOTES IRON MONUMENT SET MARKED BY LICENSE NO. 21367
- W DENOTES WETLAND

ORIENTATION OF THIS BEARING SYSTEM IS BASED ON THE SOUTH LINE OF SECTION 18 TO HAVE AN ASSUMED BEARING OF N 89° 41' 52" W.

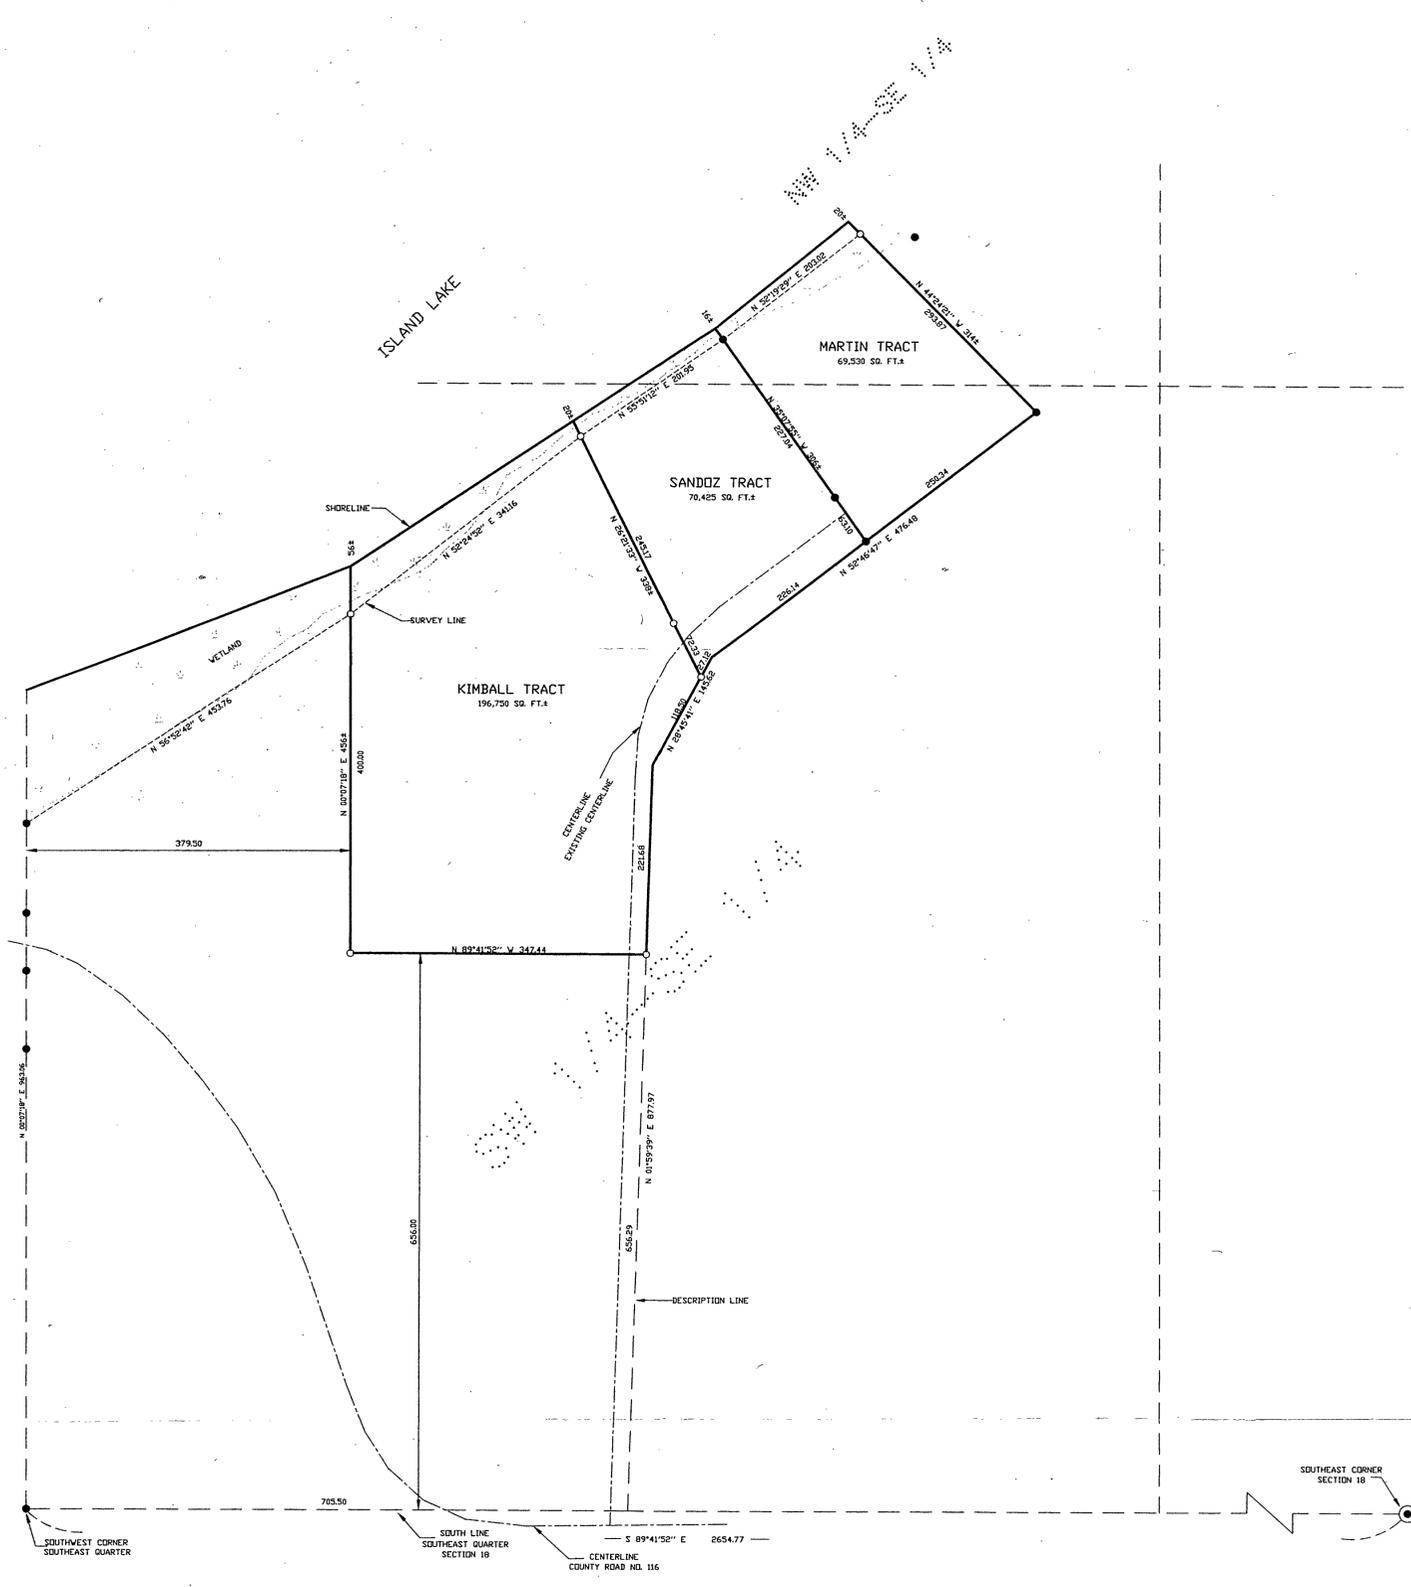

18/139/30
RECEIVED
534
JAN 25 2000
COUNTY SURVEYOR

SHEET 1 OF 1	CERTIFICATE OF SURVEY	PROJ. MGR. TLF	COMPUTER: 992258	DATE: 1/19/00	REVISIONS DATE DESCRIPTION BY	I HEREBY CERTIFY THAT THIS SURVEY, PLAN, SPECIFICATION OR REPORT WAS PREPARED BY ME OR UNDER MY DIRECT SUPERVISION AND THAT I AM A DULY LICENSED ENGINEER OR LAND SURVEYOR UNDER THE LAWS OF THE STATE OF MINNESOTA. DATE 1/19/00 LIC. NO. 21367
	BILL SAWYER BOX 13 BACKUS, MN 56435	CHECKED BY: TLF	FIELD BOOK: BOOK PG.	SCALE: HORZ. 1" = 100'		
	DRAWN BY: DRG	FILE NO: W992258		VERT. NONE		Landecker & Associates, Inc. Engineering · Surveying · Planning Walker, MN 56484 Phone: 218-547-1296 Fax: 218-547-2272