


CENTRAL MINNESOTA SURVEYING, INC.

411 LAUREL STREET, BRAINERD, MINNESOTA 56401 (218)829-1751

CERTIFICATE AND PLAT OF SURVEY

PART OF GOVERNMENT LOT 9 SECTION 30, T.133.R.29 CASS CO., MN.

FOR: JOHN SIMON
RT 1, BOX 286
PILLAGER, MN. 56473

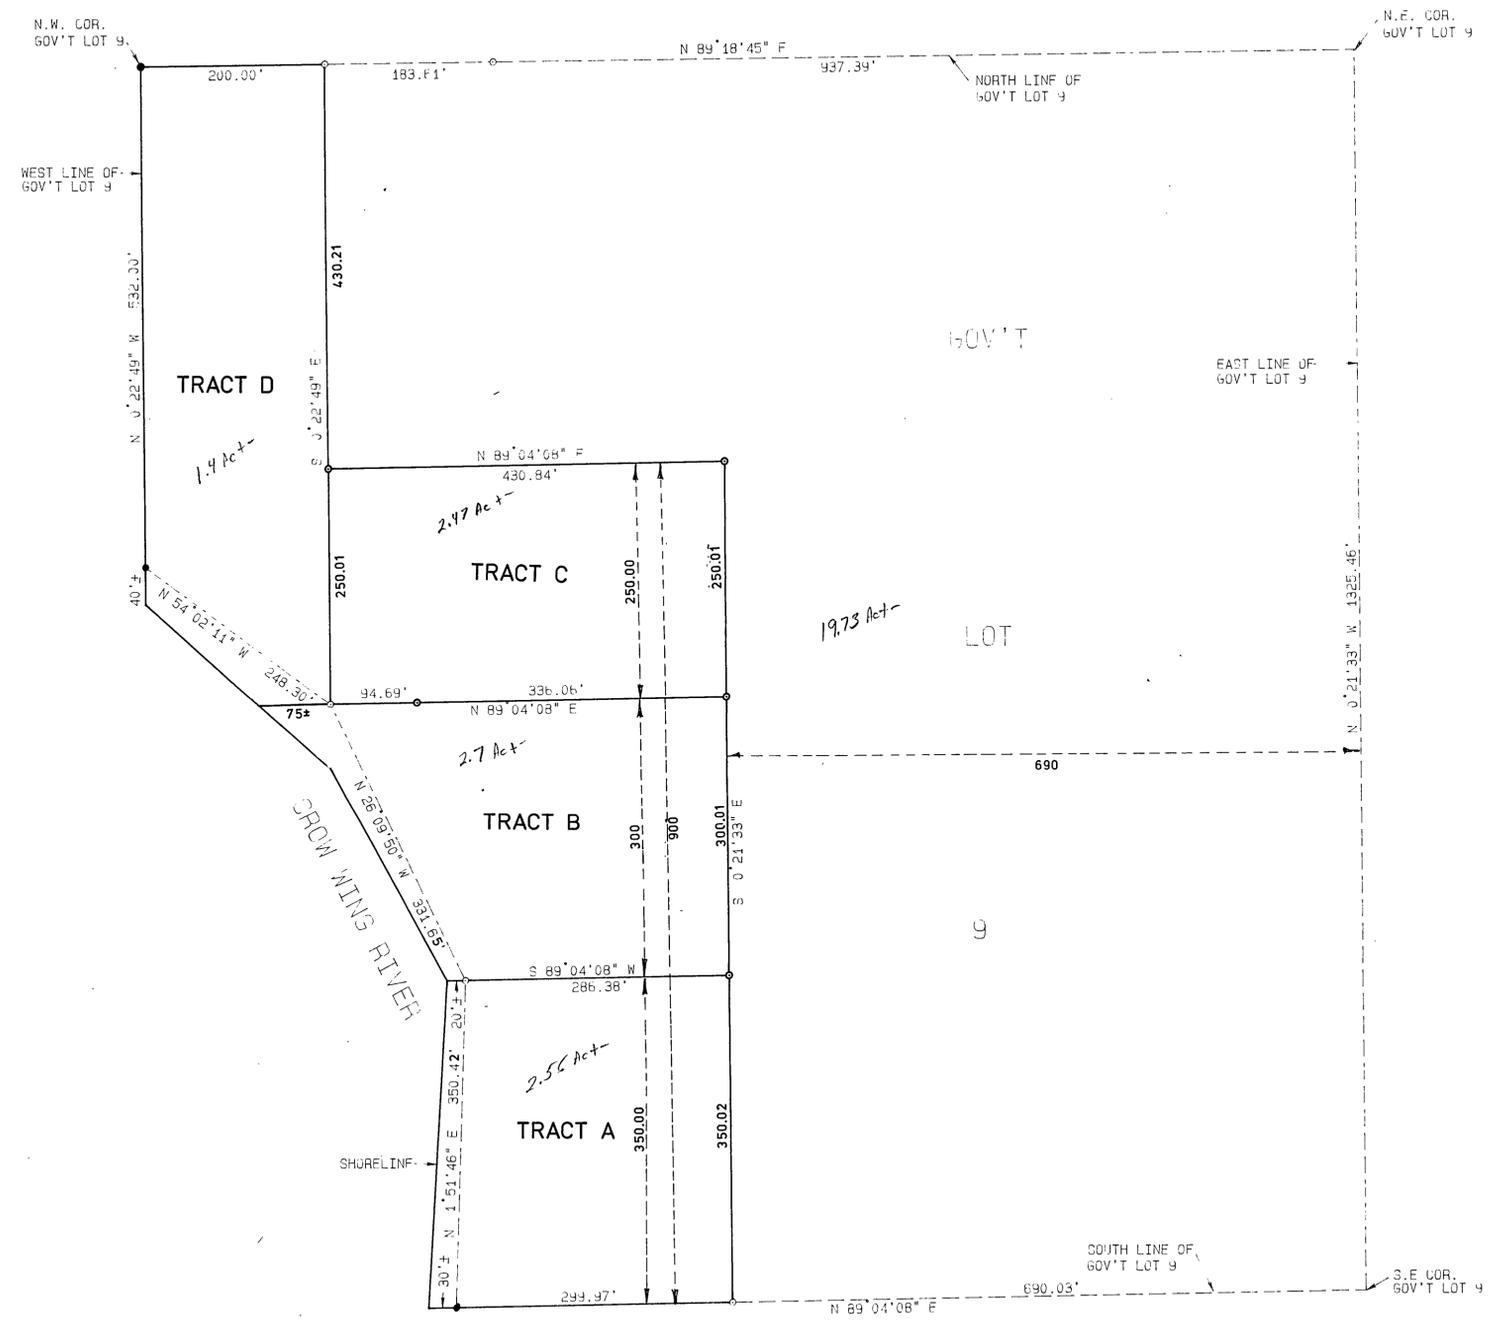

TRACT A

The south 350.00 feet of Government Lot 9, Section 30, Township 133, Range 29, Cass Co., Minnesota except the east 690.00 feet thereof All in accordance with a survey by Thomas R. Magnan, RLS No 15234 dated 5/9/84 and by Bruce Grivna, RLS No 17253 dated 5/2/96

TRACT B

The north 300.00 feet of the south 650.00 feet of Government Lot 9, Section 30, Township 133, Range 29, Cass Co., Minnesota except the east 690.00 feet thereof All in accordance with a survey by Thomas R. Magnan, RLS No 15234 dated 5/9/84 and by Bruce Grivna, RLS No 17253 dated 5/2/96.

TRACT C

The north 250.00 feet of the south 900.00 feet of Government Lot 9, Section 30, Township 133, Range 29, Cass County, Minnesota except the east 690.00 feet thereof and except the west 200.00 feet thereof. All in accordance with a survey by Thomas R. Magnan, RLS No 15234 dated 5/9/84 and by Bruce Grivna, RLS No 17253 dated 5/2/96.

TRACT D

The west 200.00 feet of Government Lot 9 except that part thereof which lies southerly of a line 650.00 feet northerly of, measured at a right angle to and parallel with the south line of said Government Lot 9, all in Section 30, Township 133, Range 29, Cass Co. Minnesota. All in accordance with a survey by Thomas R. Magnan, RLS No. 15234 dated 5/9/84 and by Bruce Grivna, RLS No. 17253 dated 5/2/96.



SCALE: 1"=100'

- DENOTES FOUND IRON MONUMENT SET BY THOMAS R. MAGNAN RLS NO 15234 FOR SURVEY DATED 5/9/84
- DENOTES SET IRON MONUMENT CAPPED RLS NO 17253

I HEREBY CERTIFY THAT THIS SURVEY, PLAN OR REPORT WAS PREPARED BY ME OR UNDER MY DIRECT SUPERVISION AND THAT I AM A DULY REGISTERED LAND SURVEYOR UNDER THE LAWS OF THE STATE OF MINNESOTA.

Bruce Grivna REG. NO. 17253 DATE 5/2/96

BOOK NO. 106 PG. JOB NO. 965823 FILE NO.