


PLAT OF SURVEY

OF PART OF GOVT LOT 3, PART OF GOVT LOT 5,
PART OF THE NE1/4 - NW1/4, ALL IN SEC. 33, AND
PART OF THE SE1/4 - SW1/4 OF SEC. 28;
ALL IN TWP. 133, RGE. 29,
CASS COUNTY, MINNESOTA

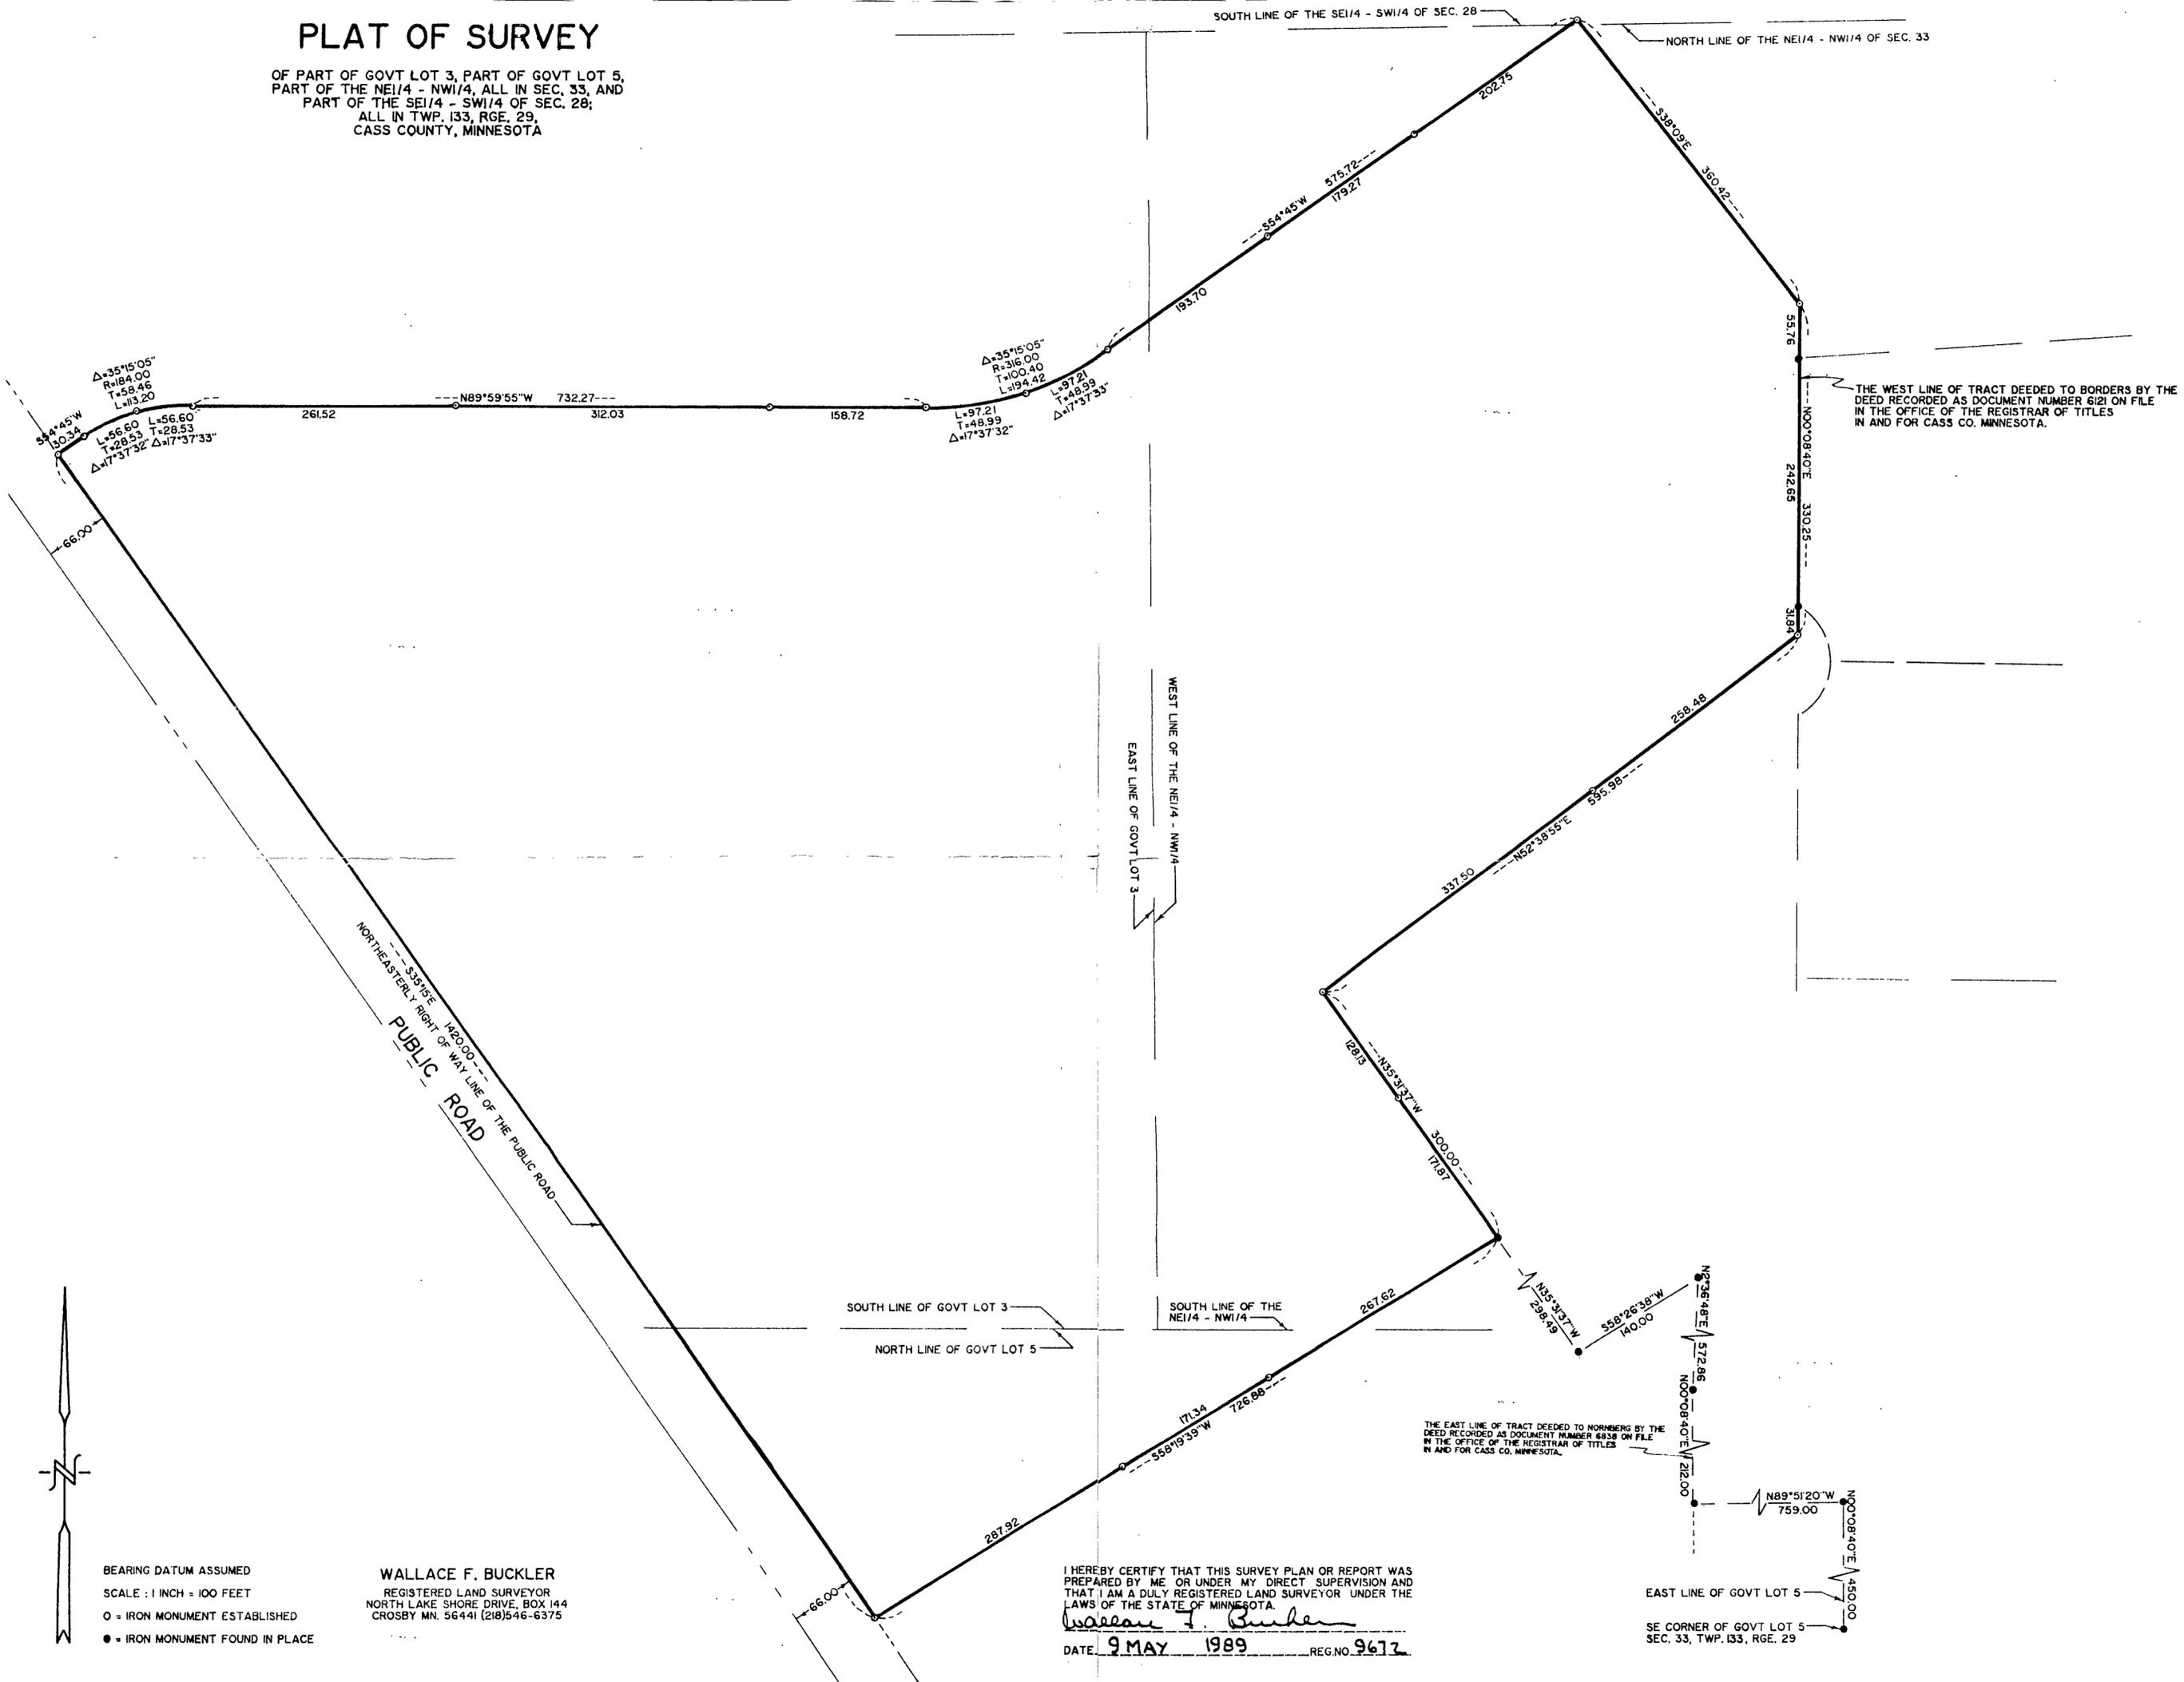

THE WEST LINE OF TRACT DEEDED TO BORDERS BY THE DEED RECORDED AS DOCUMENT NUMBER 6121 ON FILE IN THE OFFICE OF THE REGISTRAR OF TITLES IN AND FOR CASS CO. MINNESOTA.

THE EAST LINE OF TRACT DEEDED TO NORMBERG BY THE DEED RECORDED AS DOCUMENT NUMBER 6838 ON FILE IN THE OFFICE OF THE REGISTRAR OF TITLES IN AND FOR CASS CO. MINNESOTA.



BEARING DATUM ASSUMED
SCALE : 1 INCH = 100 FEET
O = IRON MONUMENT ESTABLISHED
● = IRON MONUMENT FOUND IN PLACE

WALLACE F. BUCKLER
REGISTERED LAND SURVEYOR
NORTH LAKE SHORE DRIVE, BOX 144
CROSBY MN. 56441 (218)546-6375

I HEREBY CERTIFY THAT THIS SURVEY PLAN OR REPORT WAS PREPARED BY ME OR UNDER MY DIRECT SUPERVISION AND THAT I AM A DULY REGISTERED LAND SURVEYOR UNDER THE LAWS OF THE STATE OF MINNESOTA.
Wallace F. Buckler
DATE 9 MAY 1989 REG. NO. 9612

EAST LINE OF GOVT LOT 5
SE CORNER OF GOVT LOT 5
SEC. 33, TWP. 133, RGE. 29