


# CERTIFICATE AND PLAT OF SURVEY

## COUNTY ROAD NO. 36

### THE WEST 660 FEET OF THE NORTHWEST QUARTER EXCEPT THE SOUTH 1250 THEREOF, SECTION 28, TOWNSHIP 133, RANGE 29, CASS COUNTY, MINNESOTA

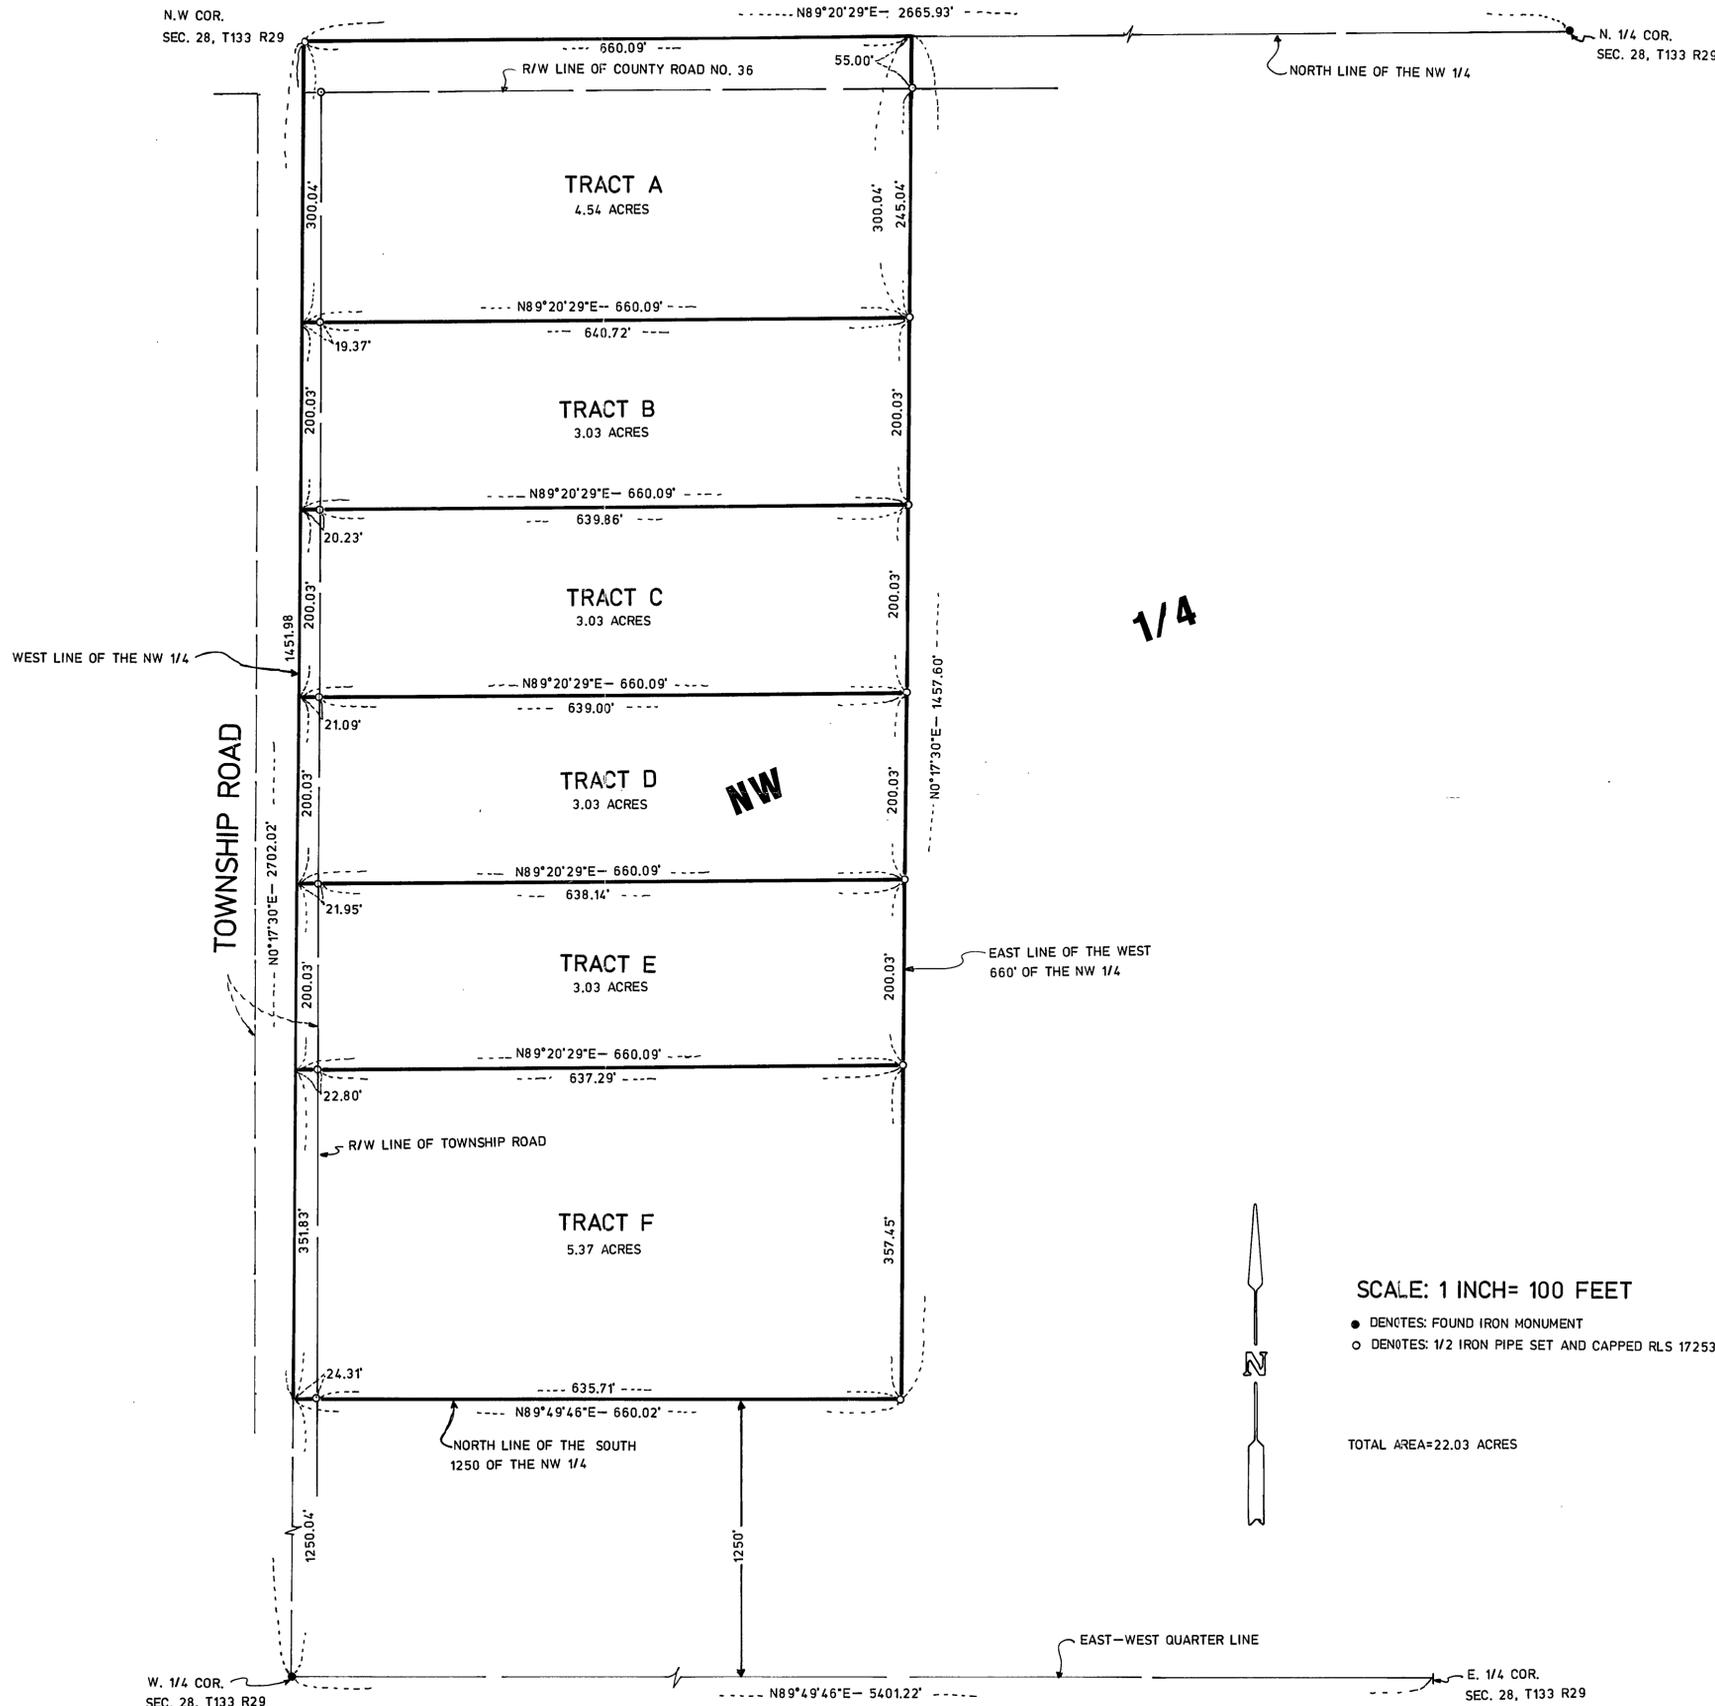

FOR: LELAND & JUDY FOY  
 ROUTE 1, BOX 363  
 PILLAGER, MN 56473

**TRACT A**  
 The north 300 feet of the west 660 feet of the Northwest Quarter of Section 28, Township 133, Range 29, Cass County, Minnesota.  
 Subject to right of way for County Road No 36 on the north and for township road on the west.

**TRACT B**  
 The south 200 feet of the north 500 feet of the west 660 feet of the Northwest Quarter of Section 28, Township 133, Range 29, Cass County, Minnesota.  
 Subject to right of way for township road on the west.

**TRACT C**  
 The south 200 feet of the north 700 feet of the west 660 feet of the Northwest Quarter of Section 28, Township 133, Range 29, Cass County, Minnesota.  
 Subject to right of way for township road on the west.

**TRACT D**  
 The south 200 feet of the north 900 feet of the west 660 feet of the Northwest Quarter of Section 28, Township 133, Range 29, Cass County, Minnesota.  
 Subject to right of way for township road on the west.


**TRACT E**  
 The south 200 feet of the north 1100 feet of the west 660 feet of the Northwest Quarter of Section 28, Township 133, Range 29, Cass County, Minnesota.  
 Subject to right of way for township road on the west.

**TRACT F**  
 That part of the west 660 feet of the Northwest Quarter of Section 28, Township 133, Range 29, Cass County, Minnesota, which lies south of the north 1100 feet thereof and which lies north of the south 1250 feet thereof.  
 Subject to right of way for township road on the west.

SCALE: 1 INCH= 100 FEET

- DENOTES: FOUND IRON MONUMENT
- DENOTES: 1/2 IRON PIPE SET AND CAPPED RLS 17253

TOTAL AREA=22.03 ACRES

 

I HEREBY CERTIFY THAT THIS SURVEY, PLAN OR REPORT WAS PREPARED BY ME OR UNDER MY DIRECT SUPERVISION AND THAT I AM A DULY REGISTERED LAND SURVEYOR UNDER THE LAWS OF THE STATE OF MINNESOTA.

Bruce Grivna REG. NO. 17253 DATE 10/24/97

BOOK NO. 10H PG. 23 JOB NO. 975936 FILE NO.