

CERTIFICATE OF SURVEY

THE EAST 330.00 FEET OF THE SOUTH 660.00 FEET
OF THE SOUTHEAST QUARTER OF SECTION 8,
TOWNSHIP 133 NORTH, RANGE 29 WEST,
CASS COUNTY, MINNESOTA.


EAST QUARTER CORNER OF
SECTION 8-133-29

- = IRON MONUMENT SET, RLS 23668
 - = IRON MONUMENT FOUND INPLACE
- ORIENTATION OF THIS BEARING SYSTEM IS ASSUMED

I HEREBY CERTIFY THAT THIS SURVEY
WAS PREPARED BY ME OR UNDER MY DIRECT
SUPERVISION, AND THAT I AM A DULY
LICENSED LAND SURVEYOR UNDER THE LAWS
OF THE STATE OF MINNESOTA.

James Kramer 7-21-97
JAMES KRAMER
MINNESOTA REGISTRATION # 23668

SOUTHWEST CORNER OF
SECTION 8-133-29

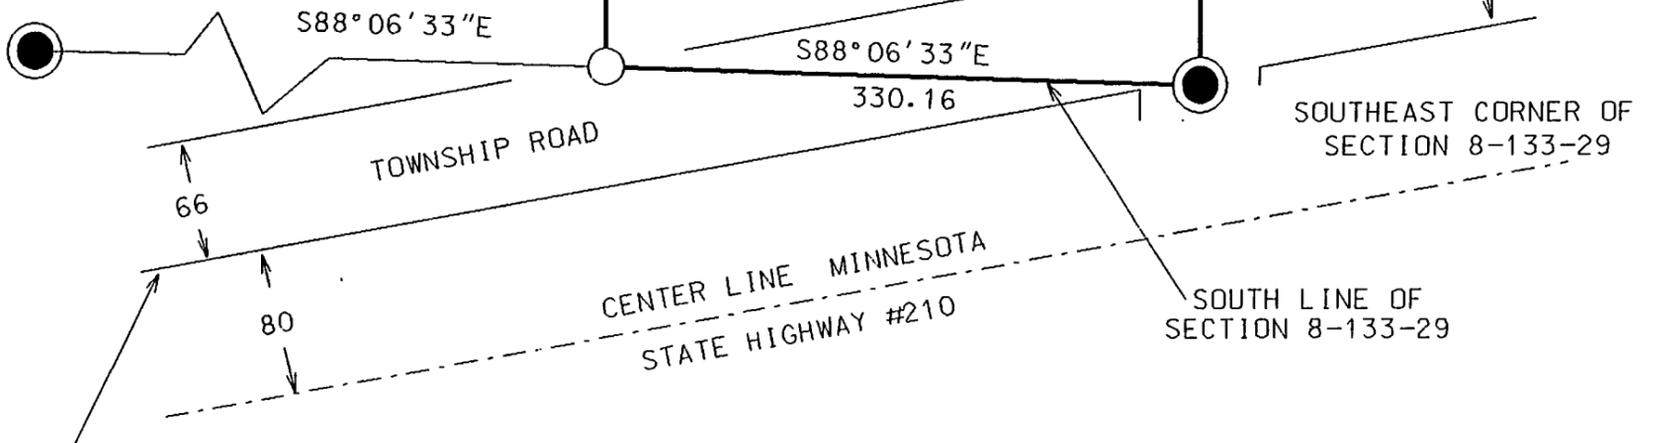

NORTHERLY RIGHT-OF-WAY LINE
MINNESOTA STATE HIGHWAY #210

SCALE : 1 INCH = 100 FEET

