



CERTIFICATE OF SURVEY

TRACT A: That part of the Southeast Quarter of the Southwest Quarter of Section 4, Township 133 North, Range 29 West, Cass County, Minnesota, described as follows: Commencing at the Southeast Corner of said Southeast Quarter of the Southwest Quarter; thence North 0 degrees 58 minutes 12 seconds West, assumed bearing, along the east line of said Southeast Quarter of the Southwest Quarter a distance of 752.28 feet to the point of beginning; thence continuing North 0 degrees 58 minutes 12 seconds West along said east line a distance of 250.00 feet; thence North 89 degrees 29 minutes 01 seconds West a distance of 436.00 feet; thence South 0 degrees 58 minutes 12 seconds East a distance of 250.00 feet; thence South 89 degrees 29 minutes 01 seconds East a distance of 436.00 feet to the point of beginning. Subject to an easement over the easterly 33.00 feet for Little Pine Road. Subject to reservations, restrictions and other easements of record, if any.

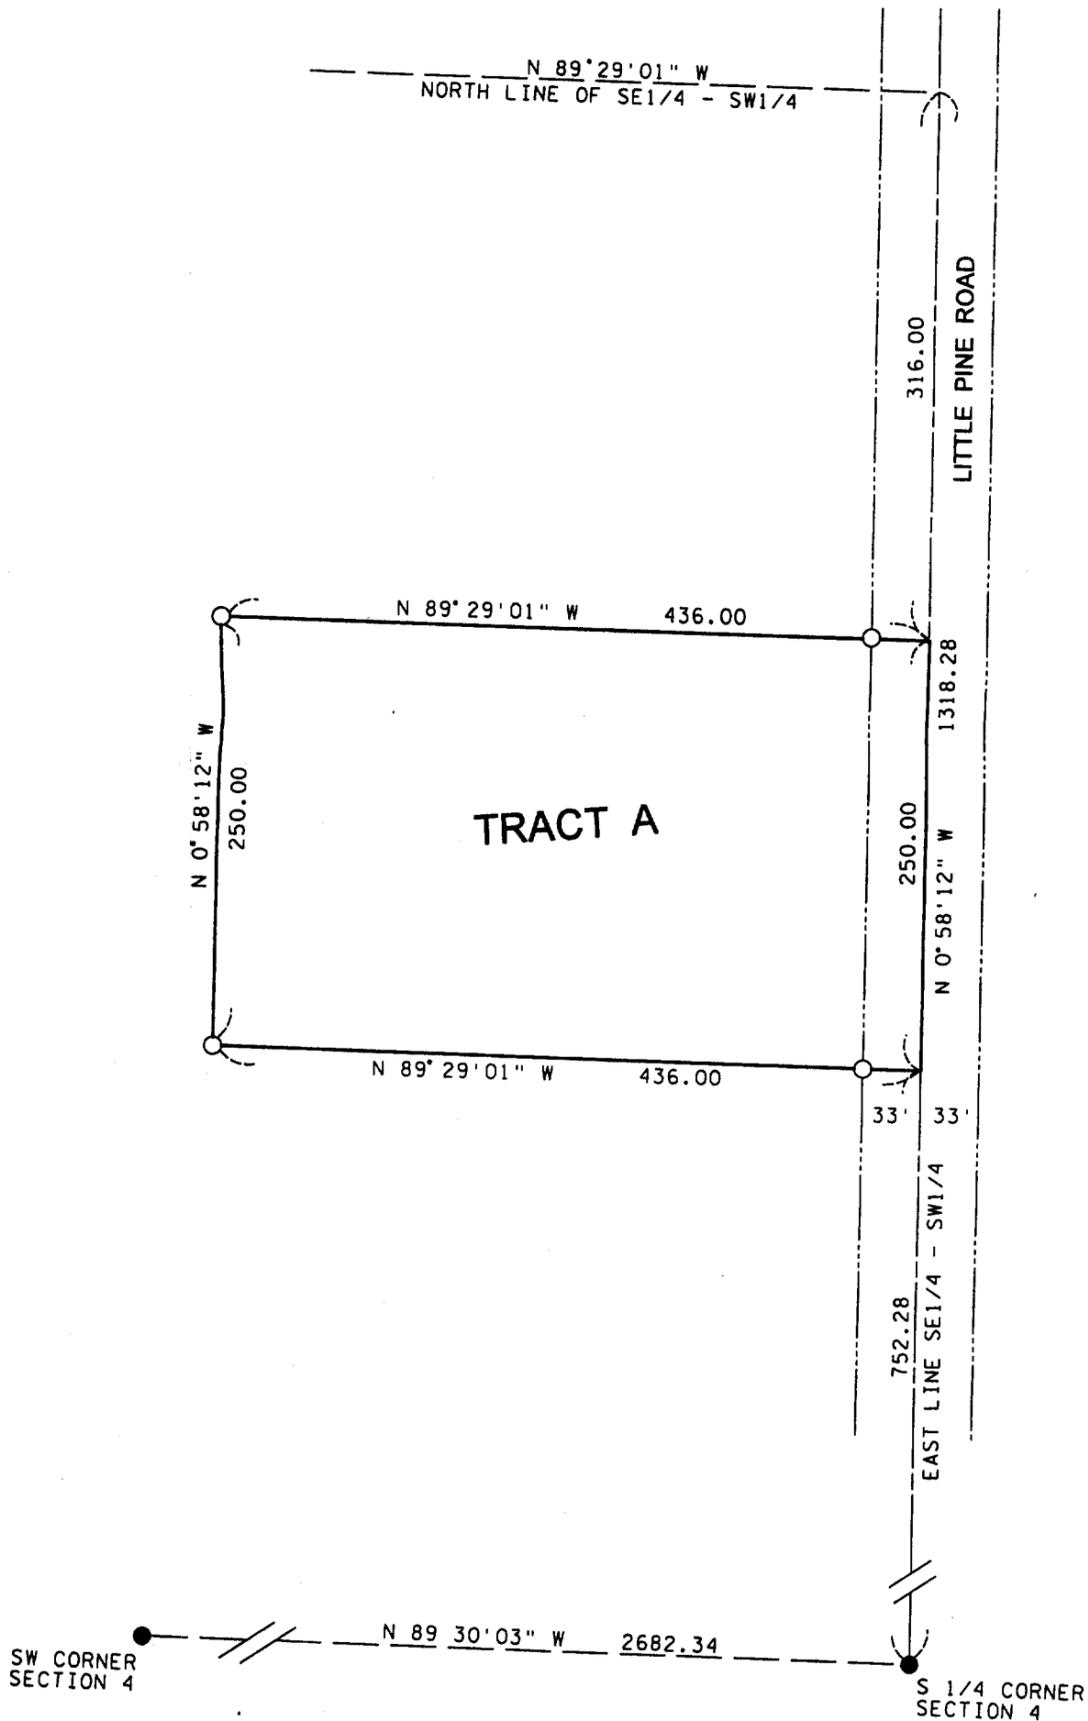

RECEIVED
 JUN 3 2004
 COUNTY SURVEYOR

- INDICATES MONUMENT FOUND
 - INDICATES 1/2" PIPE SET WITH RLS CAP 11865
- BEARINGS ARE BASED ON ASSUMED DATUM

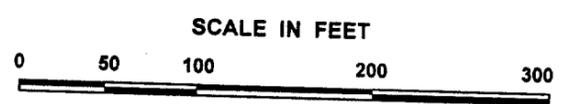

I hereby certify that this survey, plan, or report was prepared by me or under my direct supervision, and that I am a duly LICENSED LAND SURVEYOR under the laws of the State of Minnesota.

Date 5/19/2004 James W. Nielsen
 Licensed Land Surveyor
 Minnesota License No. 11865