


Call 48 Hours before digging:
GOPHER STATE ONE CALL
Twin City Area 651-454-0002
Mn. Toll Free 1-800-252-1166

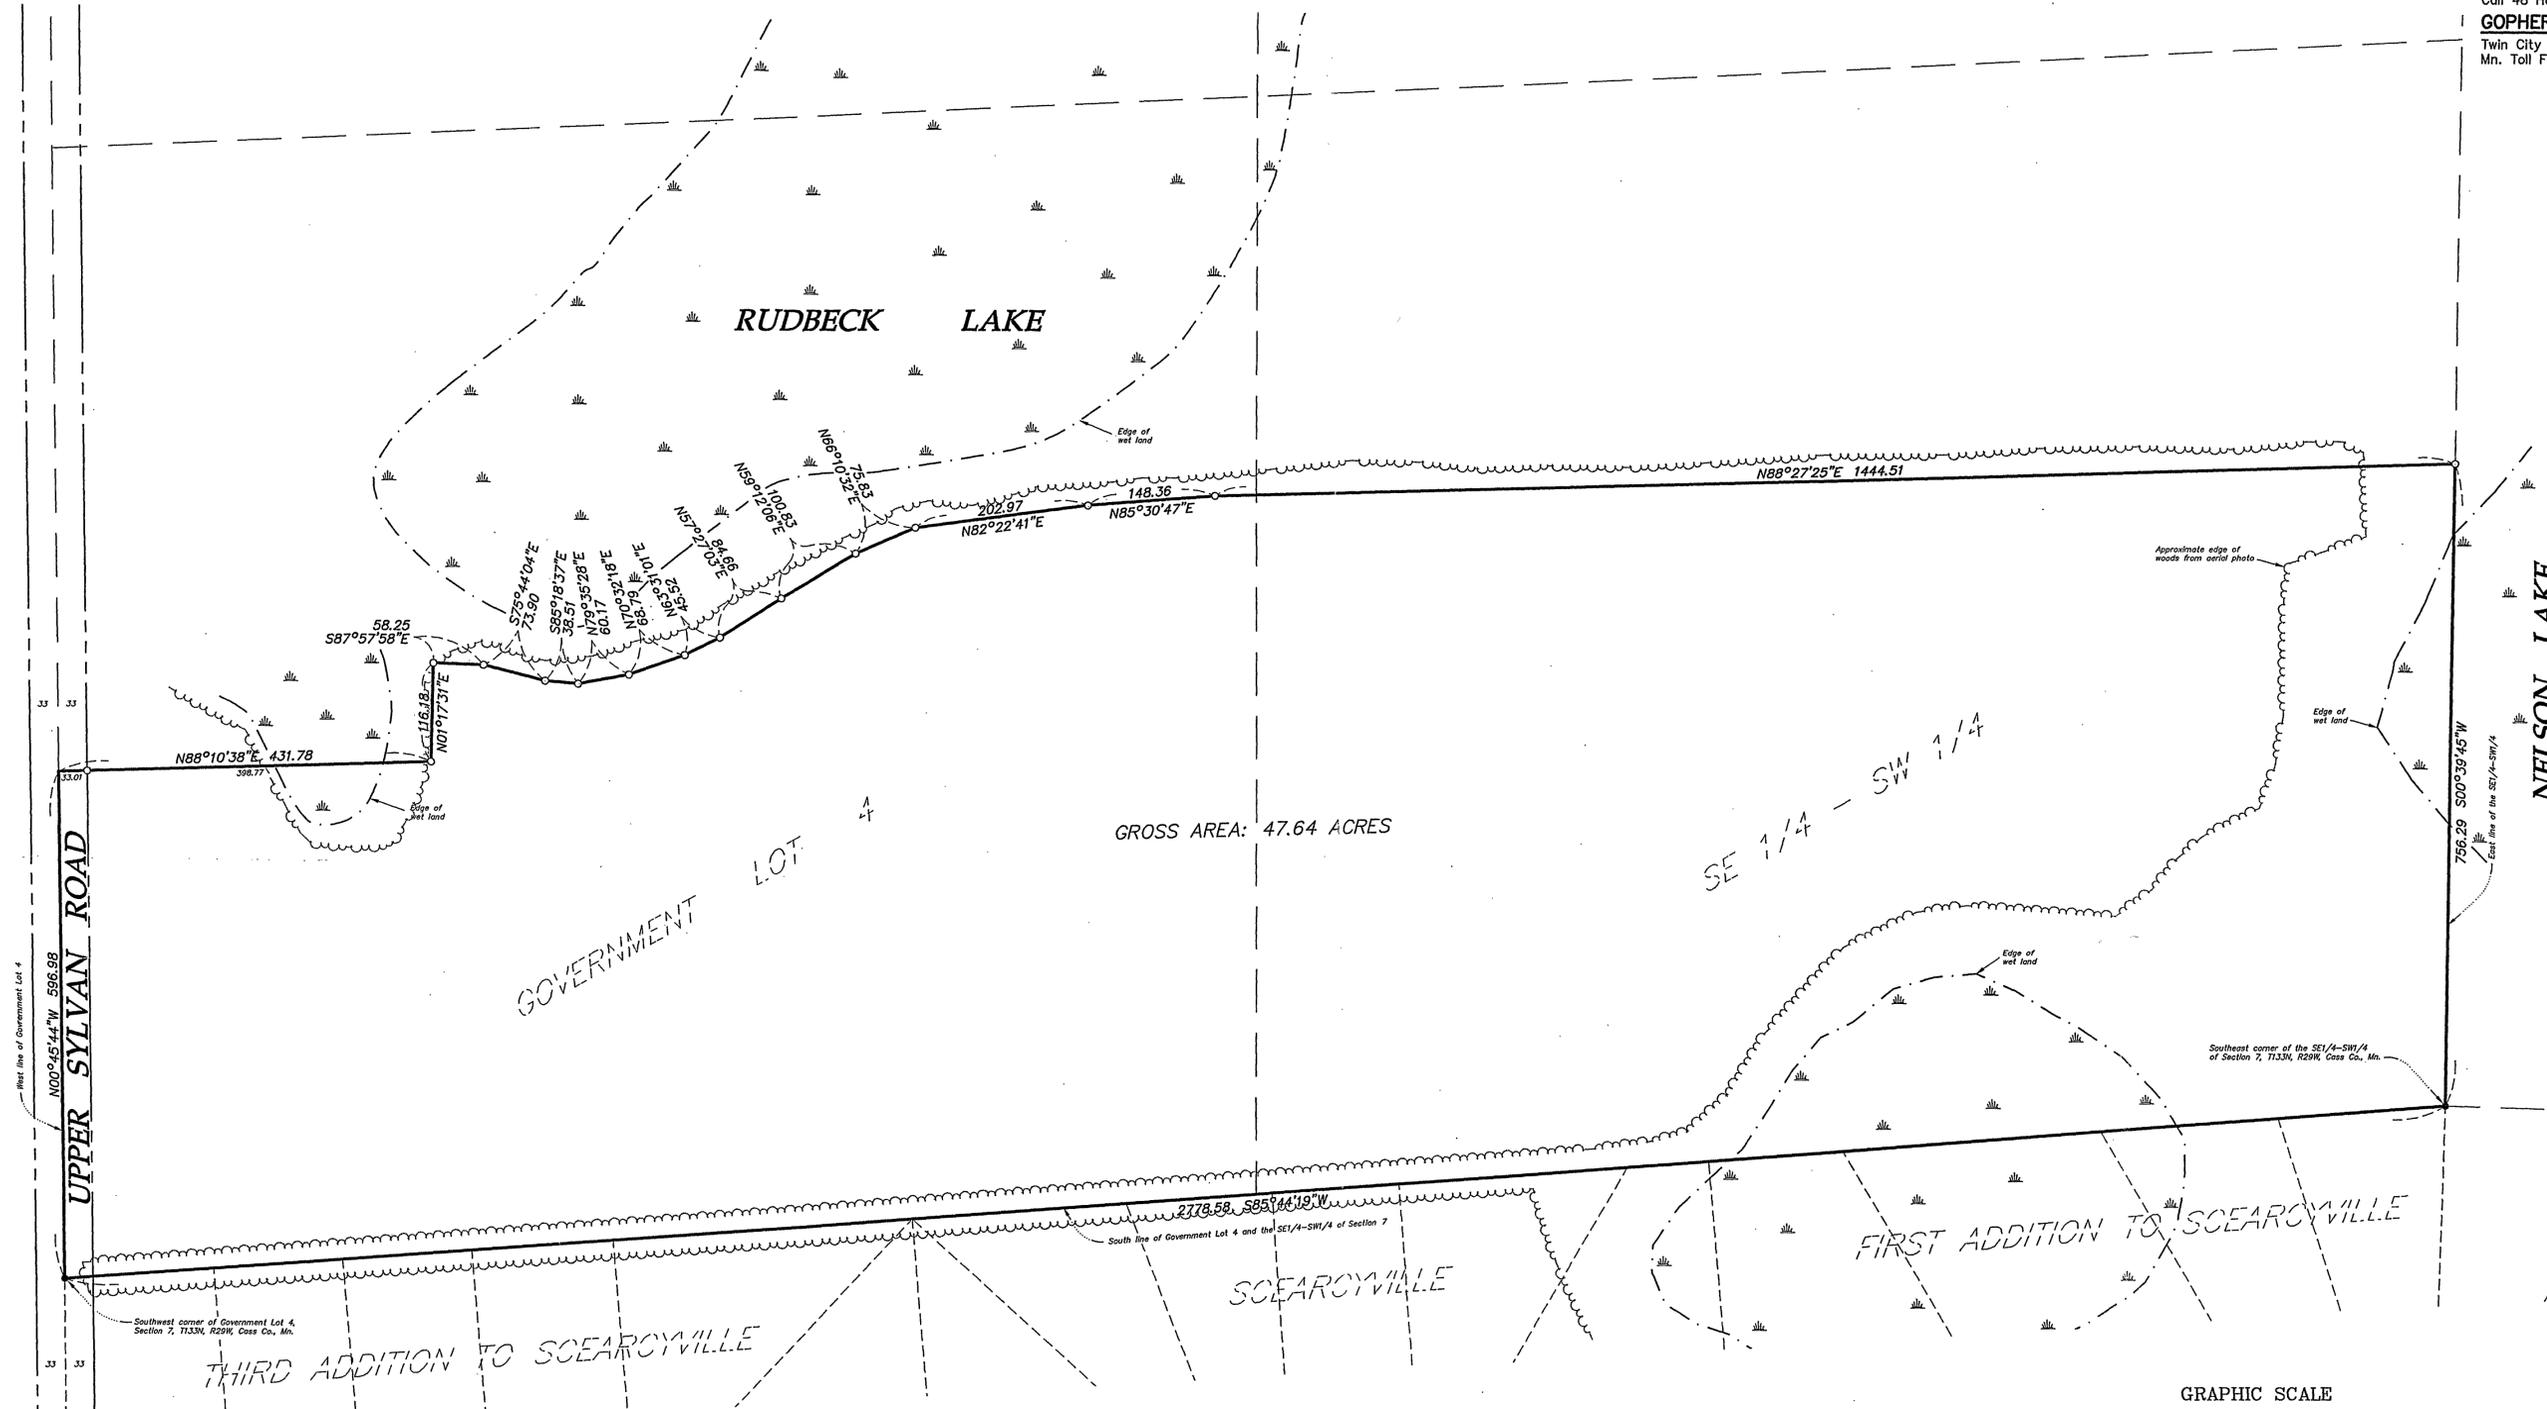

LEGAL DESCRIPTION:

That part of Government Lot 4 and the Southeast Quarter of the Southwest Quarter of Section 7, Township 133 North, Range 29 West Cass County, Minnesota described as follows:
 Beginning at the southwest corner of said Government Lot 4; thence North 00 degrees 45 minutes 44 seconds West, assumed bearing, 596.98 feet along the west line of said Government Lot 4; thence North 88 degrees 10 minutes 38 seconds East 431.78 feet; thence North 01 degree 17 minutes 31 seconds East 116.18 feet; thence South 87 degrees 57 minutes 58 seconds East 58.25 feet; thence South 75 degrees 44 minutes 04 seconds East 73.90 feet; thence South 85 degrees 18 minutes 37 seconds East 38.51 feet; thence North 79 degrees 35 minutes 28 seconds East 60.17 feet; thence North 70 degrees 32 minutes 18 seconds East 68.79 feet; thence North 63 degrees 31 minutes 01 seconds East 45.52 feet; thence North 57 degrees 27 minutes 03 seconds East 84.66 feet; thence North 59 degrees 12 minutes 06 seconds East 100.83 feet; thence North 66 degrees 10 minutes 32 seconds East 75.83 feet; thence North 82 degrees 22 minutes 41 seconds East 202.97 feet; thence North 85 degrees 30 minutes 47 seconds East 148.36 feet; thence North 88 degrees 27 minutes 25 seconds East 1444.51 feet to the east line of said Southeast Quarter of the Southwest Quarter; thence South 00 degrees 39 minutes 45 seconds West 756.29 feet along said east line of the Southeast Quarter of the Southwest Quarter to the southeast corner of said Southeast Quarter of the Southwest Quarter; thence South 85 degrees 44 minutes 19 seconds West 2778.58 feet along the south line of said Southeast Quarter of the Southwest Quarter and along the South line of said Government Lot 4 to the point of beginning. Subject to the right-of-way for Upper Sylvan Road. Subject to easements, reservations and restrictions of record, if any.

RECEIVED
OCT 26 2004

Certificate of Survey

Date: 6/04/04 Sheet: 1 OF 1

Part of Gov't. Lot 4 & SE1/4-SW1/4 of Section 7, T133N, R29W, Cass County, Minnesota

Westwood Professional Services, Inc.
411 Laurel Street
Brainerd, MN 56401
Phone: 218-829-1751 Fax: 218-829-4733

I hereby certify that this plan was prepared by me or under my direct supervision and that I am a duly licensed LAND SURVEYOR under the laws of the State of Minnesota.

Bruce Grivna
Bruce Grivna
Date: 6/4/04 License No. 17253

Revisions:	Crew: BAN/KDW	Prepared for:
	Checked: BWG	Robert & Robin Hollister
	Drawn: KPM	12661 Upper Sylvan Road S.W.
	Record Drawing by/date:	Pillager, Minnesota 56473