


CERTIFICATE OF SURVEY

PART OF GOVT. LOT 3, AND
PART OF GOVT. LOT 4, AND
PART OF THE SE1/4-SW1/4,
SEC. 34, T.140N., R.30W.

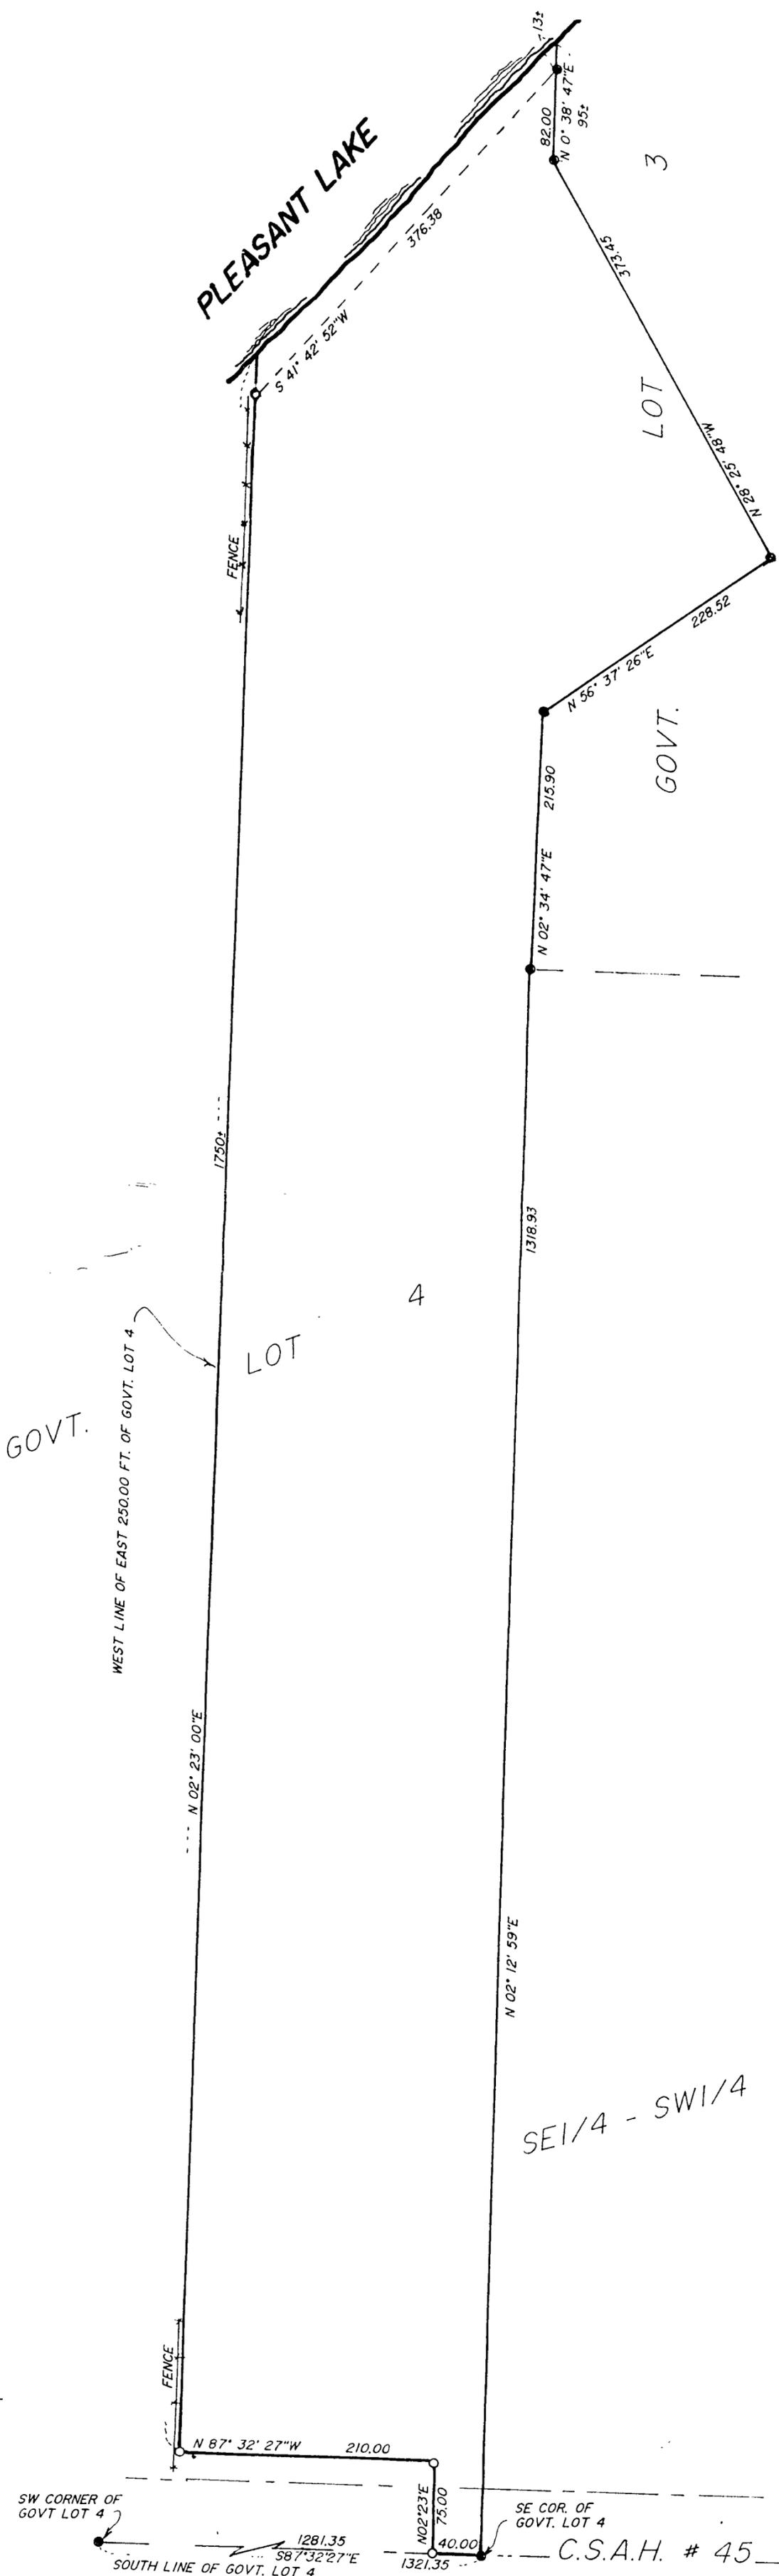

SE1/4 - SW1/4

C.S.A.H. # 45

I HEREBY CERTIFY THAT THIS SURVEY PLAN OR REPORT WAS PREPARED BY ME, AND THAT I AM A DULY REGISTERED LAND SURVEYOR UNDER THE LAWS OF THE STATE OF MINNESOTA.

Walter C. Cress

DATE 8-1-90 REG. No. 11395

SCALE 1"=100'
●=IRON MONUMENT FOUND IN PLACE
○=IRON PIPE MONUMENT ESTABLISHED