


CERTIFICATE OF SURVEY

SHEET NO. 1

SEE SHEET NO. 2 FOR DESCRIPTION


19/141/31

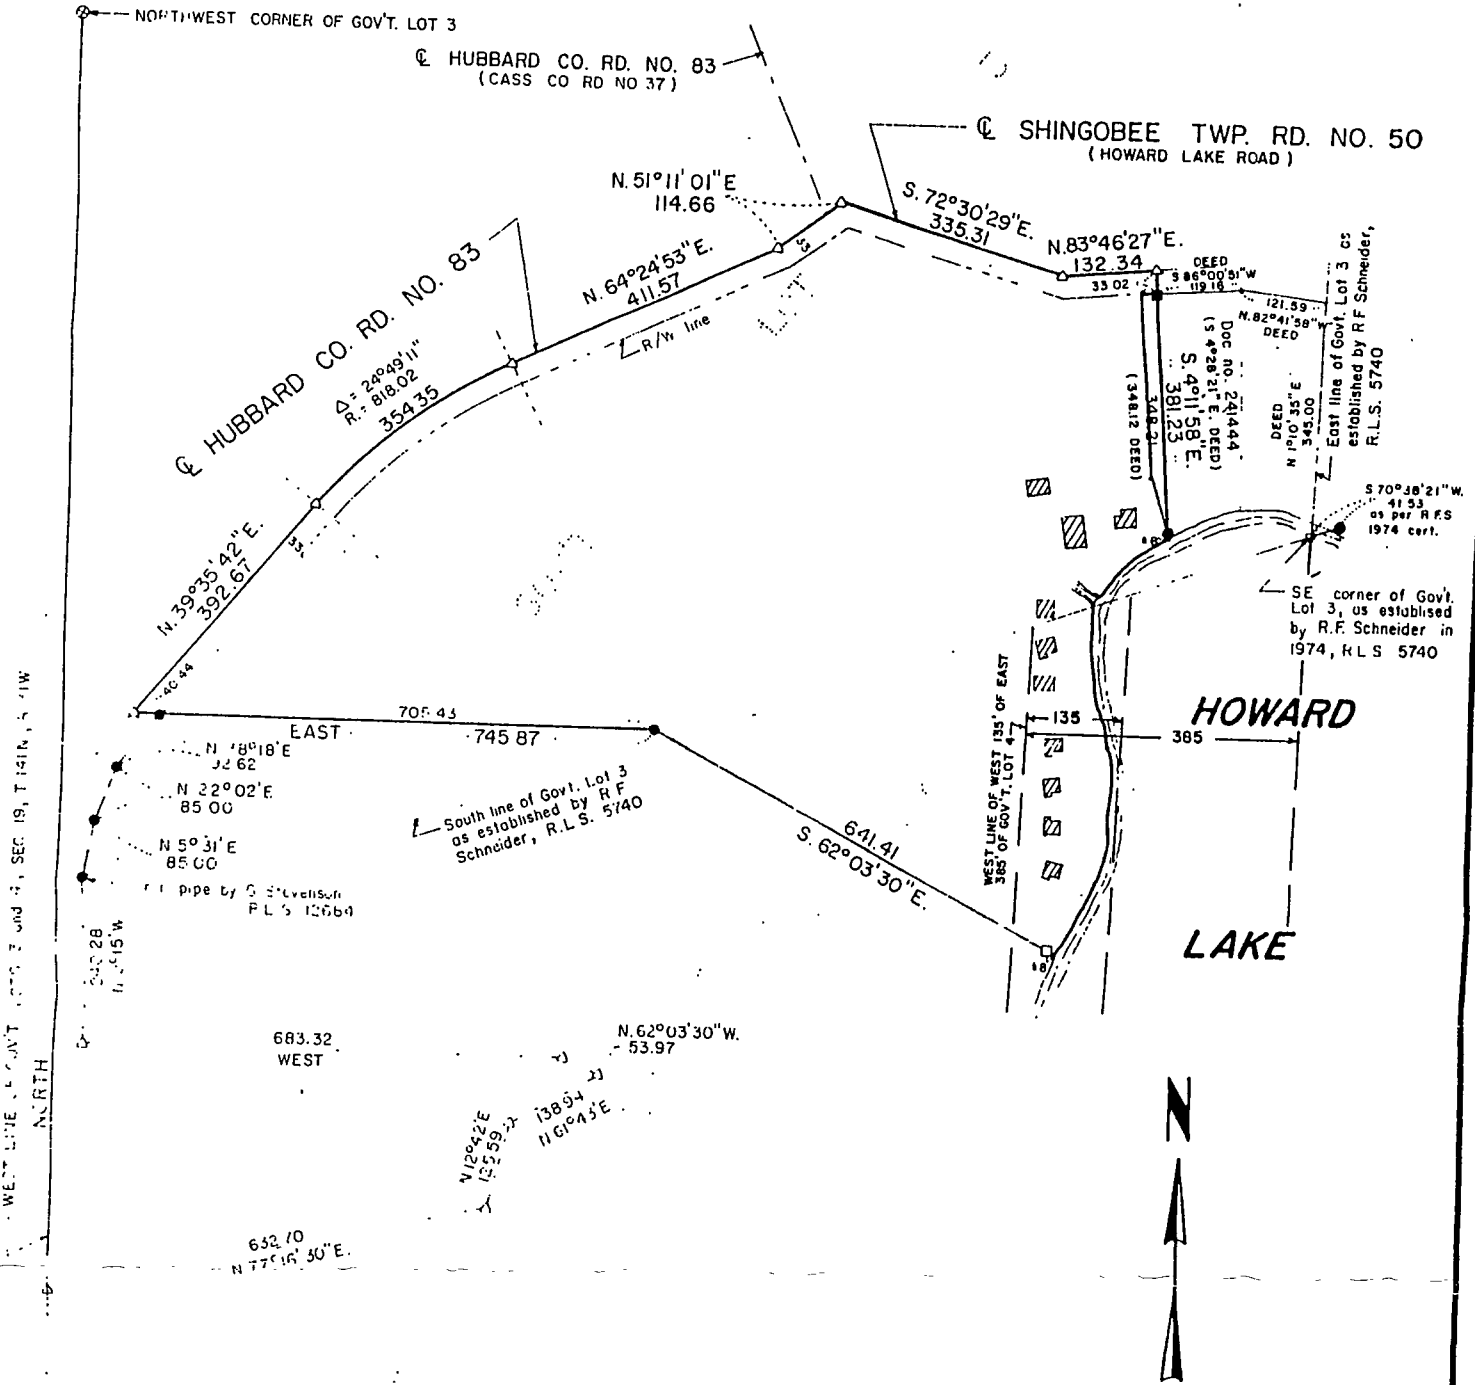

WEST LINE OF GOVT. LOT 3 AND 4, SEC. 19, T. 141N., R. 31W.

NORTH

EVJ:DC

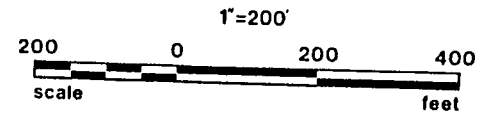

- NOTES**
- ⊙ U.S.F.S. BRASSCAP MONUMENT IN PLACE
 - ⊙ 2 1/2" CAPPED PIPE (galvanized) IN PLACE
 - IRON PIPE MONUMENT FOUND
 - STEEL POST MONUMENT FOUND
 - STEEL POST MONUMENT SET
 - △ CALCULATED POSITION
 - ▨ EXISTING BUILDING
- Bearing system based on S 1/2 of west line of Sec 19 having a bearing of NORTH

Revised: 3-27-90
For: DONALD BLONIGEN

I HEREBY CERTIFY THAT THIS PLAN SURVEY OR REPORT WAS PREPARED BY ME OR UNDER MY DIRECT SUPERVISION AND THAT I AM A DULY REGISTERED LAND SURVEYOR UNDER THE LAWS OF THE STATE OF MINNESOTA

Robert W. Murray
DATE: 2-2-98 REGISTRATION NO. 45482

MURRAY SURVEYING, INC.
BEMIDJI, MINNESOTA

RECEIVED

JAN 25 1999
A.B.

COUNTY SURVEYOR

#605