


CERTIFICATE OF SURVEY

THE SW 1/4-SE 1/4 AND PART OF THE SE 1/4-SE 1/4,
SECTION 36, TOWNSHIP 139 NORTH, RANGE 28 WEST
CASS COUNTY, MINNESOTA

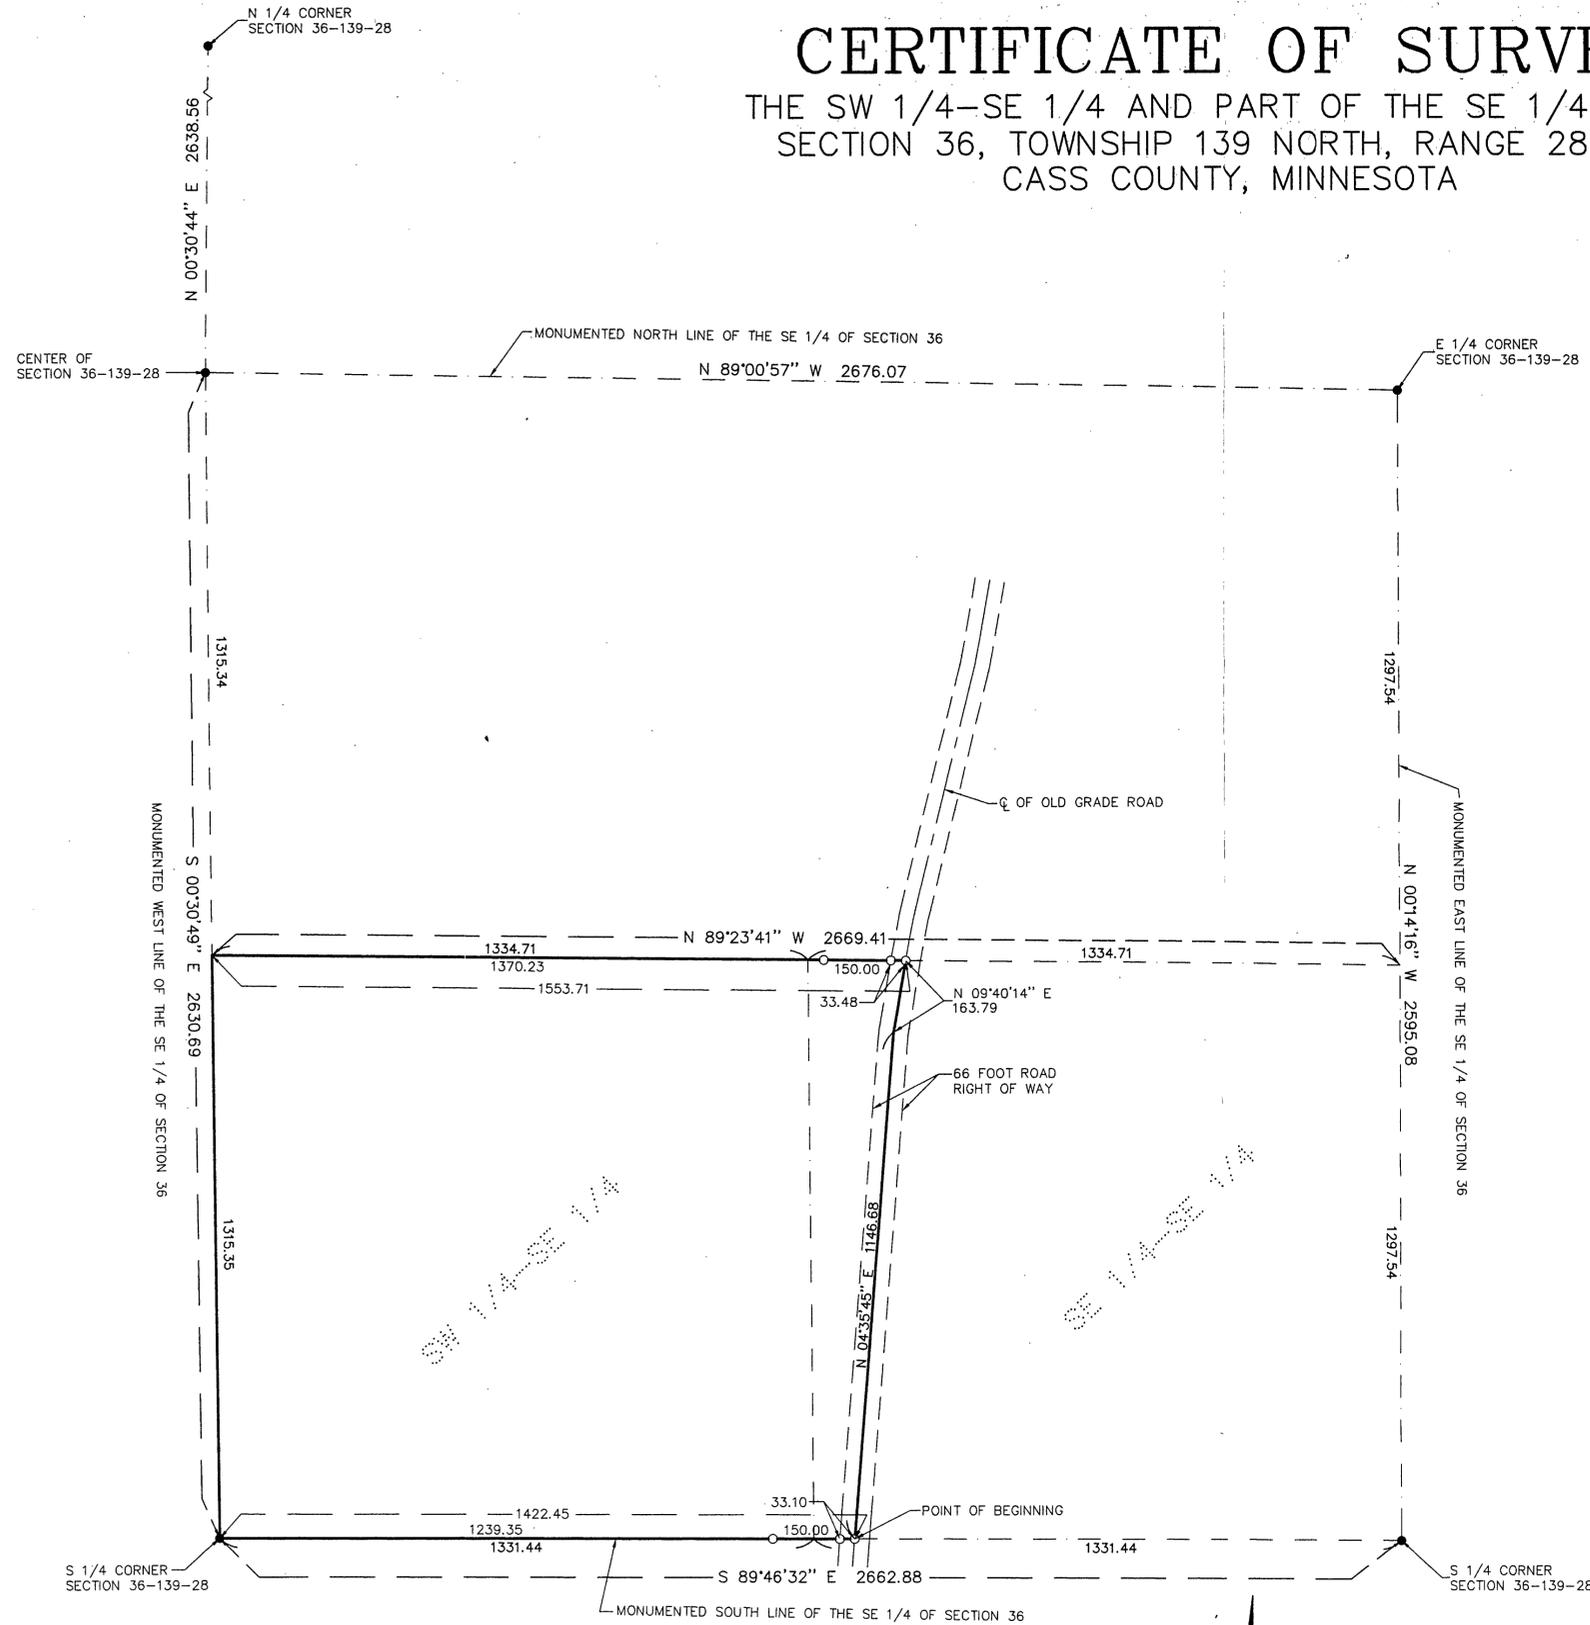

PROPOSED SURVEY DESCRIPTION DOHRMANN TRACT


The Southwest Quarter of the Southeast Quarter and that part of the Southeast Quarter of the Southeast Quarter, Section 36, Township 139 North, Range 28 West, Cass County, Minnesota, lying Westerly of the following described line:
Commencing at the South Quarter corner of said Section; thence South 89 degrees 46 minutes 32 seconds East, assumed bearing, along the South line of said Section 1422.45 feet to the point of beginning of the line to be herein described; thence North 04 degrees 35 minutes 45 seconds East 1146.68 feet; thence North 09 degrees 40 minutes 14 seconds East 163.79 feet, more or less, to the North line of said Southeast Quarter of the Southeast Quarter and said line there terminating.

SURVEYOR'S NOTE:

THE SOUTHEAST QUARTER OF SECTION 36-T139N-R28W HAS BEEN SUBDIVIDED BASED ON A COUNTY RESURVEY DONE IN 1922 BY BEN CLARK. THE DECISION TO USE EXISTING MONUMENTS AT THE CORNERS OF THIS QUARTER WAS MADE BY THE CASS COUNTY SURVEYOR, TERRY FREEMAN IN CONJUNCTION WITH THIS SURVEY.

- DENOTES MONUMENT FOUND
- DENOTES IRON MONUMENT SET MARKED BY LICENSE NO. 17008

ORIENTATION OF THIS BEARING SYSTEM IS BASED ON THE SOUTH LINE OF THE SE 1/4 OF SECTION 36 TO HAVE AN ASSUMED BEARING OF S 89°46'32" E.

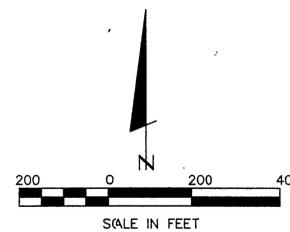

I HEREBY CERTIFY THAT THIS SURVEY, PLAN, SPECIFICATION OR REPORT WAS PREPARED BY ME OR UNDER MY DIRECT SUPERVISION AND THAT I AM A DULY LICENSED ENGINEER OR LAND SURVEYOR UNDER THE LAWS OF THE STATE OF MINNESOTA.

(Signature)
DATE 11-18-97 LIC. NO. 17008

FOR: GARY DOHRMANN
1451 3rd ST. SE
ST. CLOUD, MN. 56304

LANDECKER & ASSOCIATES INC.	PROJ. MGR. KLM	DATE 11-18-97	REVISIONS	COMPUTER EP97616
	CHECKED BY DSL	SCALE HORZ. 1"=200'		BOOK G79 PG. 33
	DRAWN BY RJF	VERT. NONE		FILE NO. 97616
	PLANNING ENGINEERING SURVEYING			SHEET 1 OF 1