
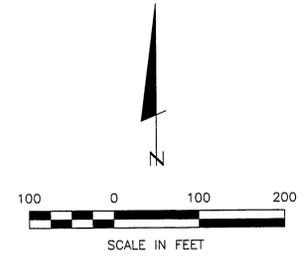


# CERTIFICATE OF SURVEY

NORTH HALF OF SOUTHEAST QUARTER OF SOUTHWEST QUARTER, AND  
WEST HALF OF SOUTHWEST QUARTER OF SOUTHWEST QUARTER OF SOUTHWEST QUARTER,  
SECTION 30, TOWNSHIP 141 NORTH, RANGE 27 WEST,  
CASS COUNTY, MINNESOTA

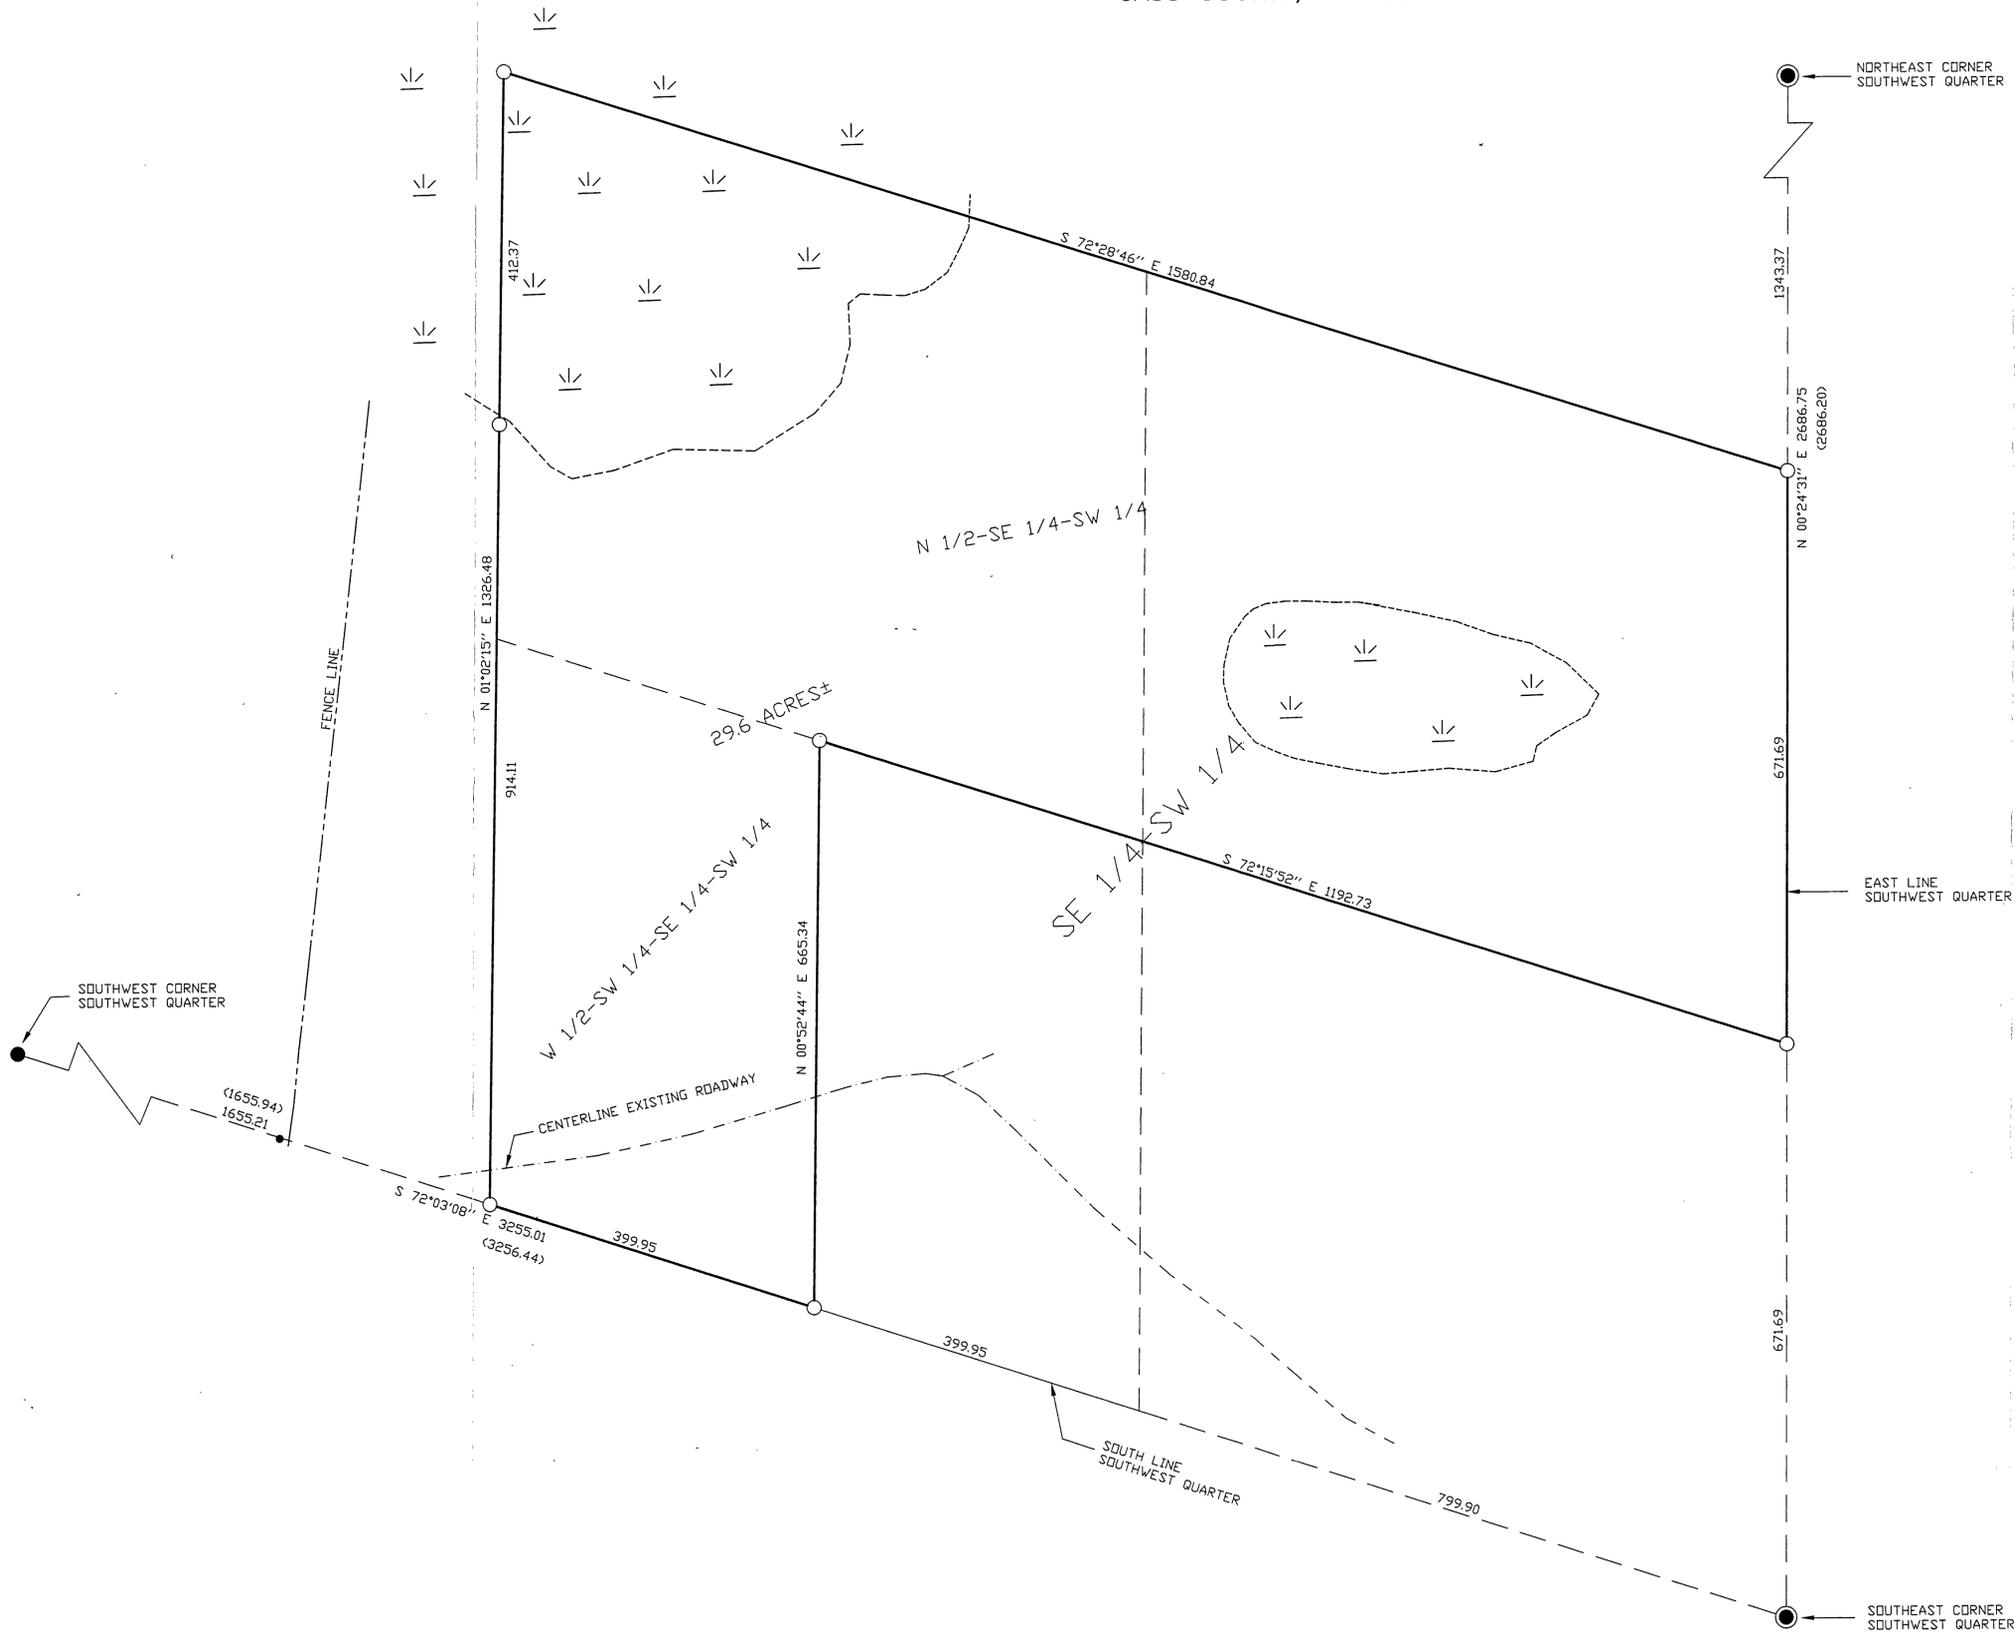

- DENOTES GLO BRASS CAP MONUMENT FOUND
  - DENOTES MONUMENT FOUND
  - DENOTES IRON MONUMENT SET MARKED BY LICENSE NO. 21367
  - ( ) DENOTES US GLO (1919) VALUE
  - ≡ DENOTES WETLAND
- ORIENTATION OF THIS BEARING SYSTEM IS BASED ON THE SOUTH LINE OF SW 1/4 TO HAVE AN ASSUMED BEARING OF S 72° 03' 08" E.

30/4/27  
**RECEIVED**  
#640  
JUN 6 2000  
COUNTY SURVEYOR

PROJ. MGR.	COMPUTER:	DATE:	REVISIONS	I HEREBY CERTIFY THAT THIS SURVEY PLAN, SPECIFICATION OR FIELD BOOK WAS MADE BY ME OR UNDER MY SUPERVISION AND THAT I AM A DULY LICENSED ENGINEER OR LAND SURVEYOR UNDER THE LAWS OF THE STATE OF MINNESOTA.
TLF	002065	5/19/00	DESCRIPTION	DATE: 5/19/00 LIC. NO. 21367 BY: <i>Alan J. Sch</i> LAND SURVEYOR UNDER THE LAWS OF THE STATE OF MINNESOTA.
CHECKED BY:	FIELD BOOK:	SCALE:	DATE	
TLF	BOOK 159 PG. 22	HORIZ. 1"=100'	DATE	
DRAWN BY:	FILE NO:	VERT. NONE	DATE	
DRG	002065		DATE	
CERTIFICATE OF SURVEY SHEET 1 OF 1 PAT MORAN REALTY PO BOX 395 LONGVILLE, MN. 56655				

**Landecker & Associates, Inc.**  
 Engineering - Surveying - Planning  
 Walker, MN 56484  
 Phone: 218-547-1396 Fax: 218-547-2372