
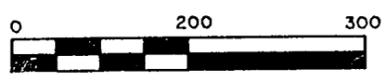


WALLACE F. BUCKLER
 REGISTERED LAND SURVEYOR
 NORTH LAKESHORE DRIVE BOX 144
 CROSBY, MN. 56441 (218)546-6375

PLAT OF SURVEY

IN PART OF SE1/4-SW1/4, AND PART OF THE SW1/4-SW1/4 SEC 28
 AND PART OF THE NE1/4-NW1/4 AND PART OF GOVT LOT 3, SEC 33
 ALL IN TWP 133 RGE 29
 CASS CO., MN.

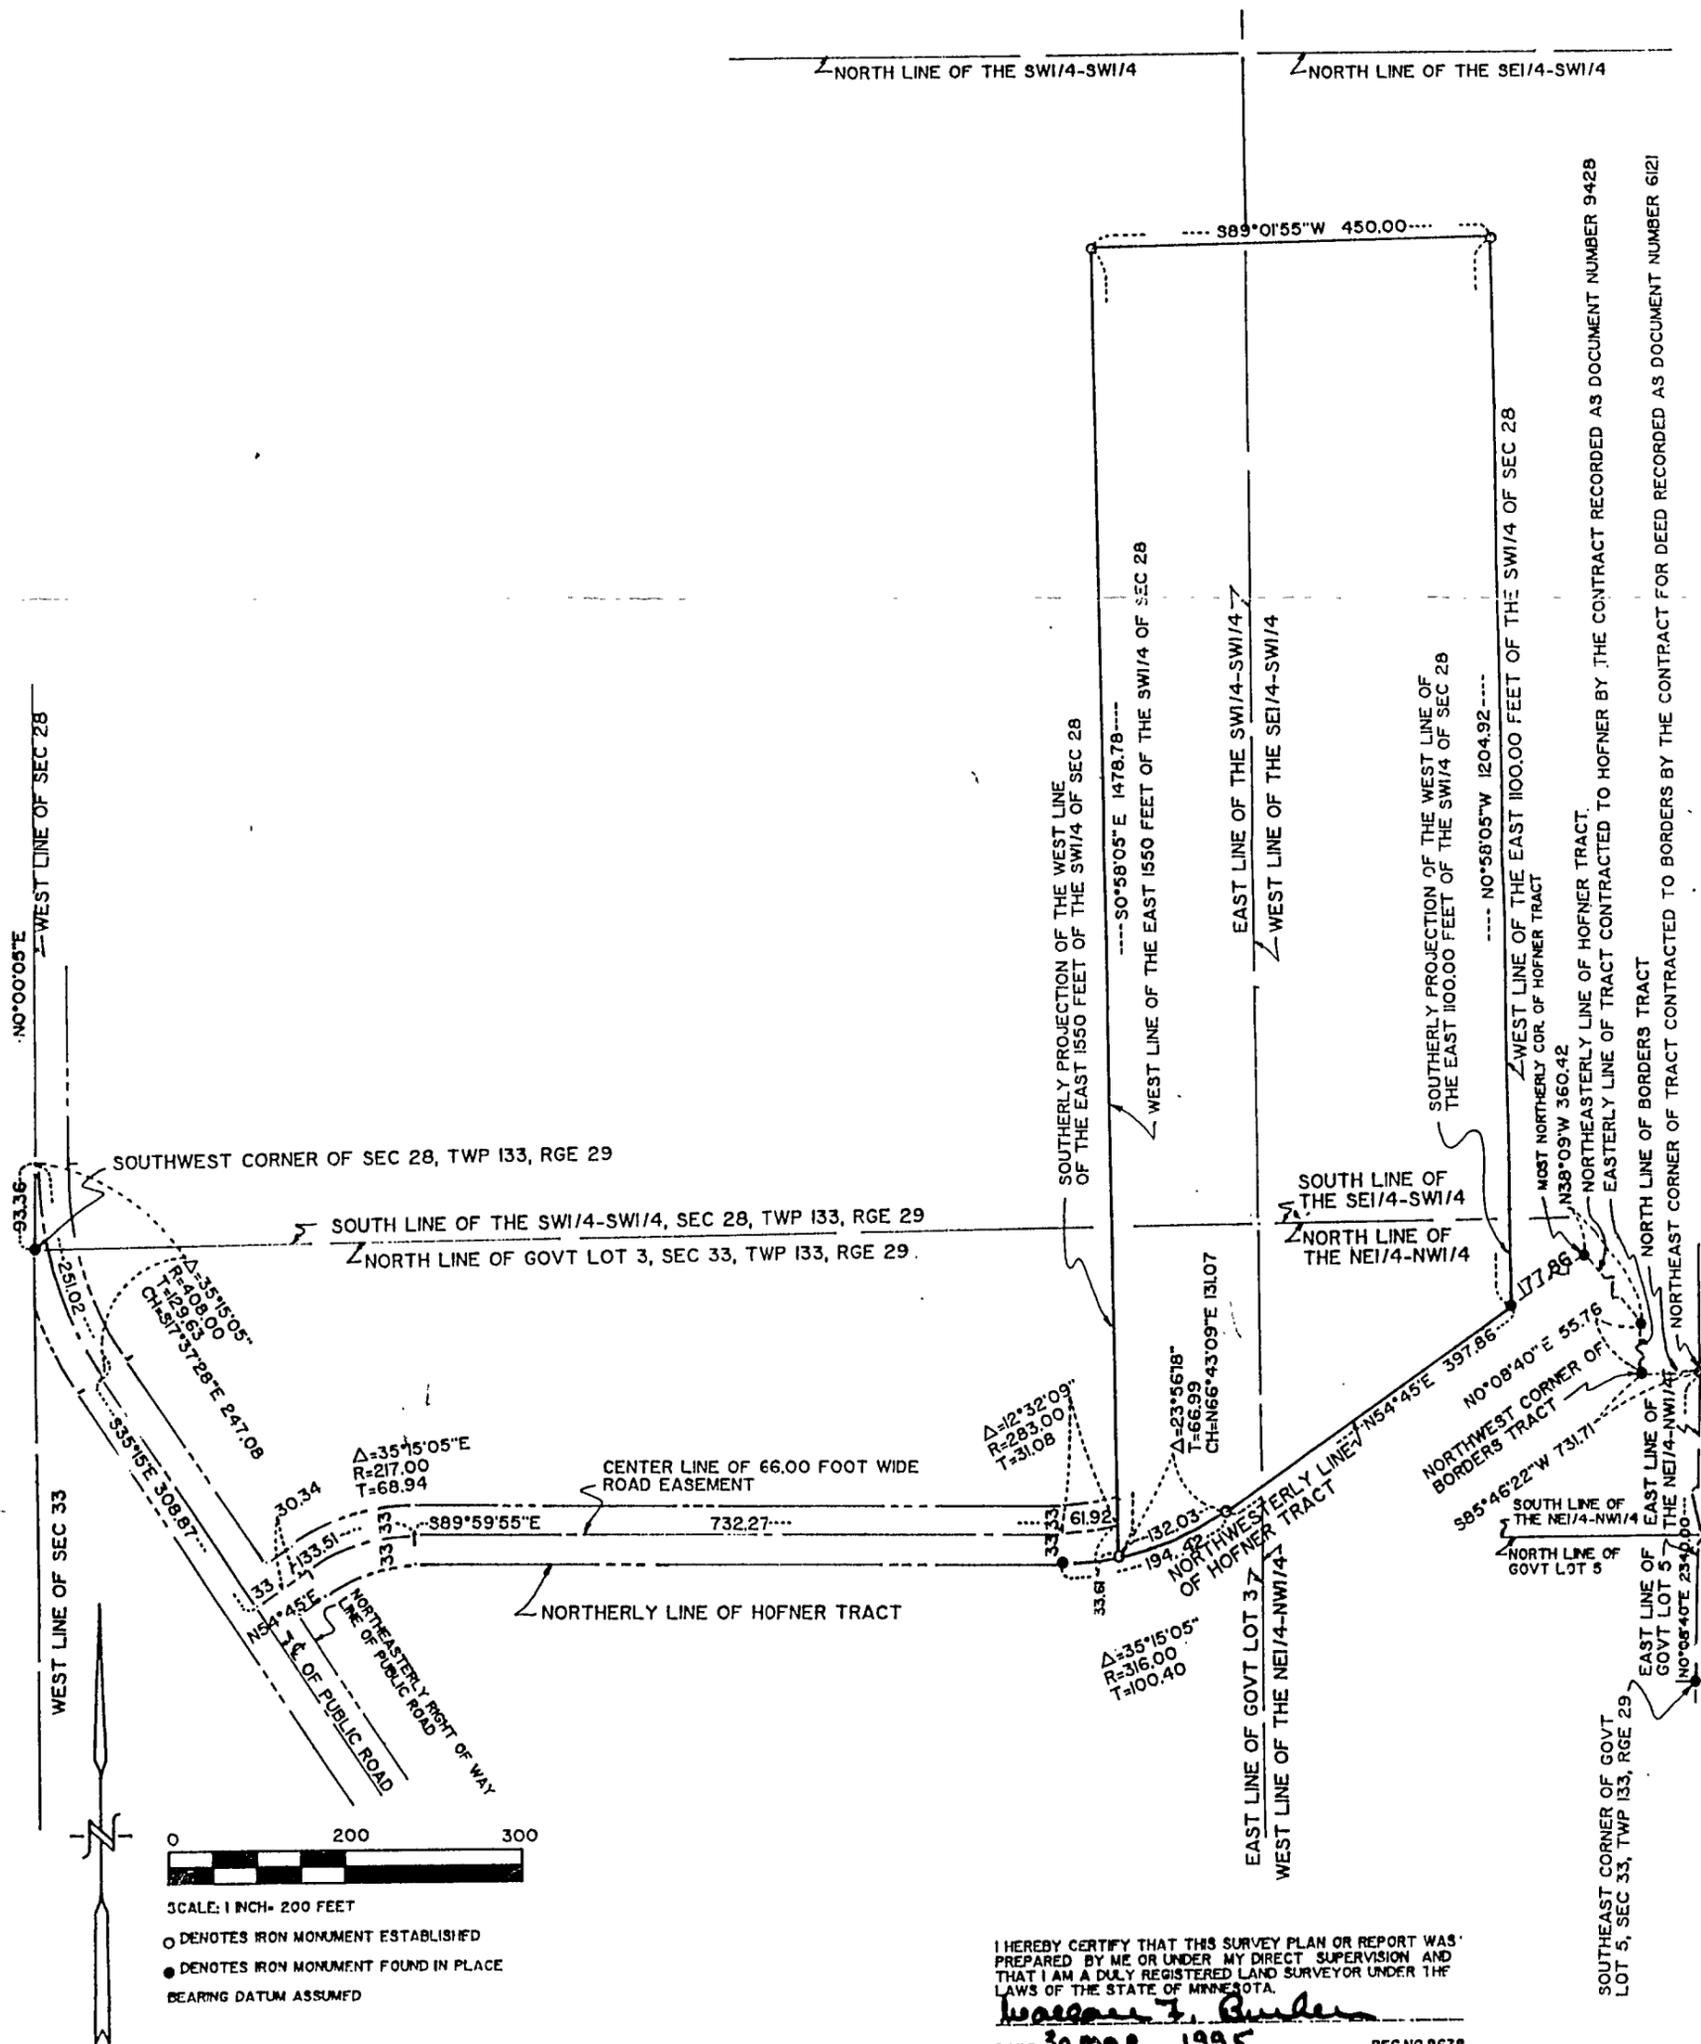

○ DENOTES IRON MONUMENT ESTABLISHED
 ● DENOTES IRON MONUMENT FOUND IN PLACE
 BEARING DATUM ASSUMED

I HEREBY CERTIFY THAT THIS SURVEY PLAN OR REPORT WAS PREPARED BY ME OR UNDER MY DIRECT SUPERVISION AND THAT I AM A DULY REGISTERED LAND SURVEYOR UNDER THE LAWS OF THE STATE OF MINNESOTA.

Wallace F. Buckler
 DATE: 30 MAR. 1995 REG. NO. 9672

SOUTHWEST CORNER OF SEC 28, TWP 133, RGE 29
 SOUTH LINE OF THE SW1/4-SW1/4, SEC 28, TWP 133, RGE 29
 NORTH LINE OF GOVT LOT 3, SEC 33, TWP 133, RGE 29
 WEST LINE OF SEC 33
 WEST LINE OF SEC 28
 WEST LINE OF THE SW1/4-SW1/4
 WEST LINE OF THE SE1/4-SW1/4
 EAST LINE OF THE SW1/4-SW1/4
 EAST LINE OF THE SE1/4-SW1/4
 WEST LINE OF THE EAST 1550 FEET OF THE SW1/4 OF SEC 28
 SOUTHERLY PROJECTION OF THE WEST LINE OF THE EAST 1550 FEET OF THE SW1/4 OF SEC 28
 SOUTH LINE OF THE SE1/4-SW1/4
 SOUTH LINE OF THE NE1/4-NW1/4
 SOUTH LINE OF THE EAST 1000 FEET OF THE SW1/4 OF SEC 28
 SOUTHERLY PROJECTION OF THE WEST LINE OF THE EAST 1000 FEET OF THE SW1/4 OF SEC 28
 WEST LINE OF THE EAST 1000 FEET OF THE SW1/4 OF SEC 28
 MOST NORTHERLY COR. OF HOFNER TRACT
 N38°09'W 360.42
 NORTHEASTERLY LINE OF HOFNER TRACT.
 NORTHEASTERLY LINE OF TRACT CONTRACTED TO HOFNER BY THE CONTRACT RECORDED AS DOCUMENT NUMBER 9428
 EASTERLY LINE OF TRACT CONTRACTED TO HOFNER BY THE CONTRACT RECORDED AS DOCUMENT NUMBER 6121
 NORTH LINE OF BORDERS TRACT
 NORTHWEST CORNER OF BORDERS TRACT
 N0°08'40\"/>