



CERTIFICATE OF SURVEY

PART OF GOVERNMENT LOT 1
SECTION 34, TOWNSHIP 142 NORTH, RANGE 26 WEST,
CASS COUNTY, MINNESOTA

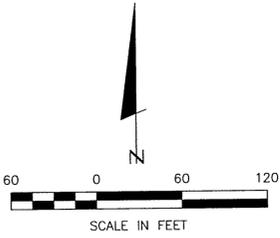

- () DENOTES DEED VALUE
- DENOTES MONUMENT FOUND
- DENOTES IRON MONUMENT SET MARKED BY LICENSE NO. 21367
- ⊗ DENOTES MAG NAIL SET
- ⊥ DENOTES WETLAND

ORIENTATION OF THIS BEARING SYSTEM IS BASED ON THE WEST LINE OF GOV'T LOT 1 TO HAVE AN ASSUMED BEARING OF NORTH.

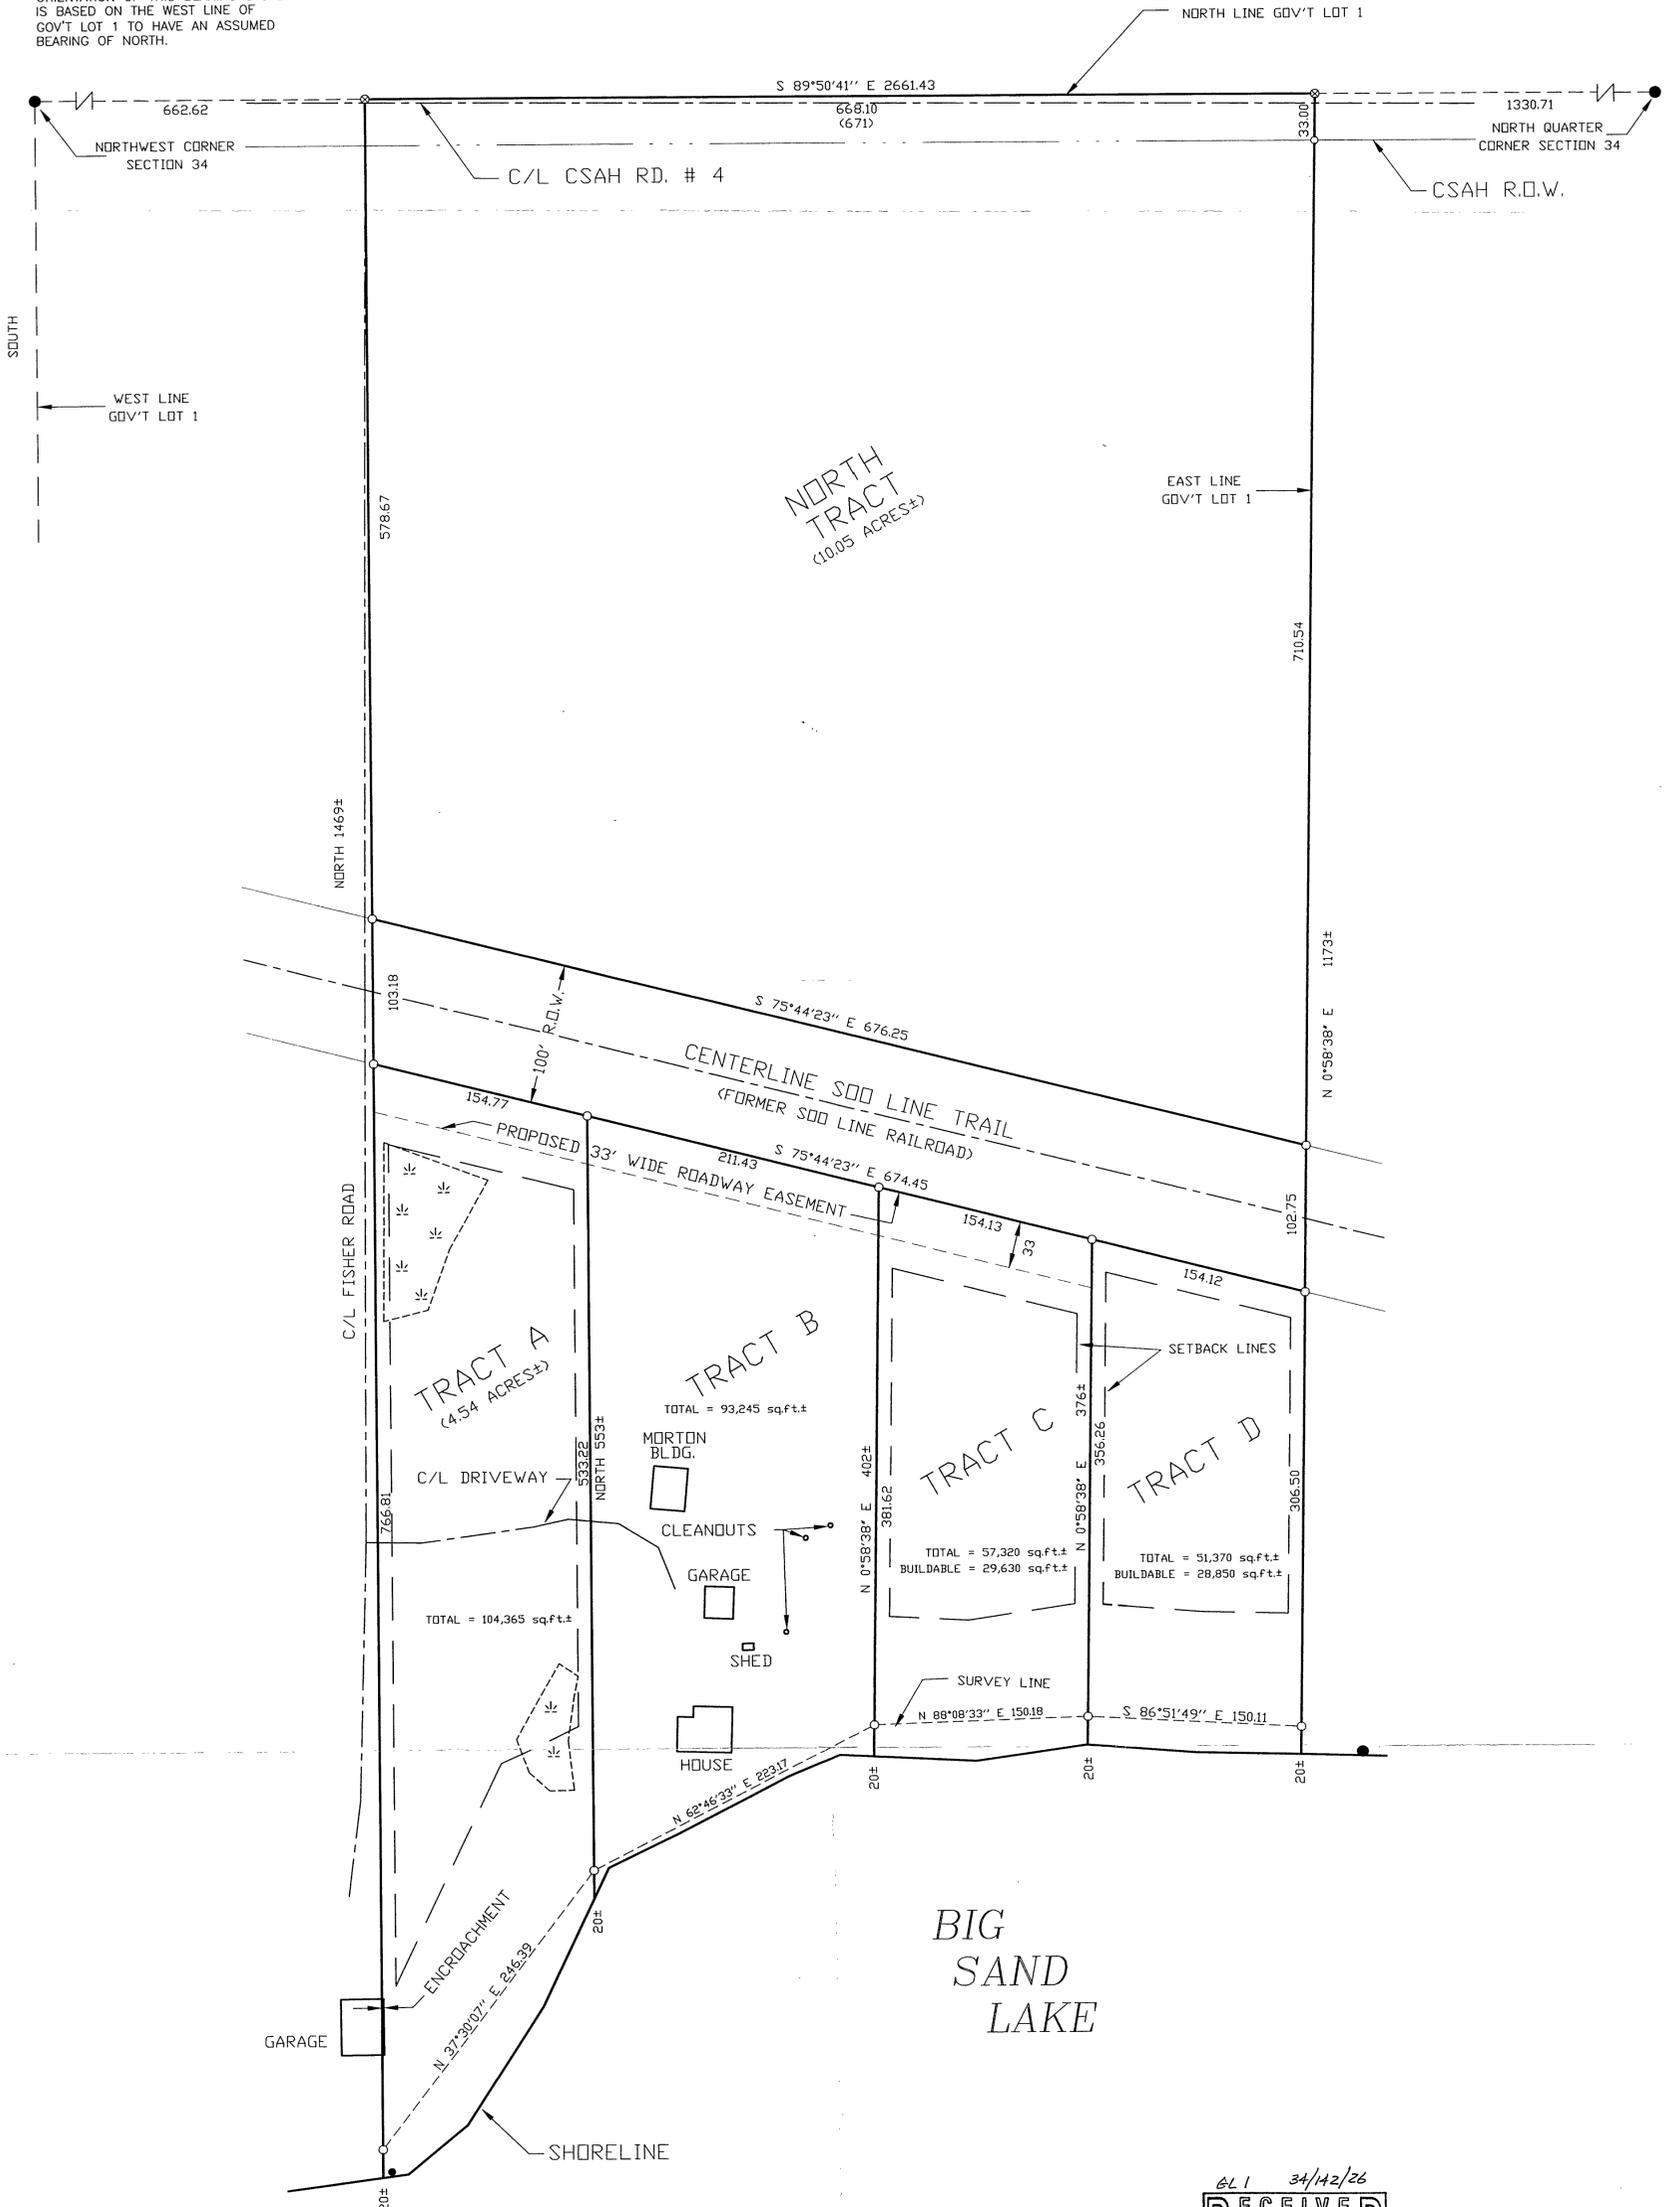

6L1 34/142/26
RECEIVED
#646
JUN 6 2000
COUNTY SURVEYOR

SHEET 1 OF 1	CERTIFICATE OF SURVEY	PROJ. MGR. TLF	COMPUTER: T002024	DATE: 5/19/00	REVISIONS DESCRIPTION	I HEREBY CERTIFY THAT THIS SURVEY, PLAN, SPECIFICATION OR REPORT WAS PREPARED BY ME OR UNDER MY DIRECT SUPERVISION AND THAT I AM A DULY LICENSED ENGINEER OR LAND SURVEYOR UNDER THE LAWS OF THE STATE OF MINNESOTA. _____ DATE: 5/19/00 LIC. NO. 21367
	KAREN TORESON 1513 LILAC LANE LIBERTY LAKE, WA 99019	CHECKED BY: TLF DRAWN BY: TCK	FIELD BOOK: BOOK 158 PG. 53 FILE NO: 002024	SCALE: HORZ. 1" = 60' VERT. NONE	DATE: _____ BY: _____	

Landecker & Associates, Inc.
Engineering - Surveying - Planning
Walker, MN 56484
Phone: 218-547-1296 Fax: 218-547-2272