



# CERTIFICATE OF SURVEY

PART OF SOUTHEAST QUARTER OF SOUTHEAST QUARTER,  
SECTION 12, TOWNSHIP 141 NORTH, RANGE 31 WEST,  
CASS COUNTY, MINNESOTA

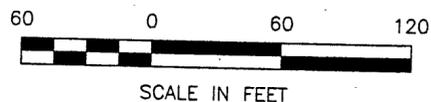

- DENOTES BRASS CAP MONUMENT FOUND
- DENOTES IRON MONUMENT SET MARKED BY LICENSE NO. 21367

ORIENTATION OF THIS BEARING SYSTEM IS BASED ON THE WEST LINE OF SE 1/4-SE 1/4 TO HAVE AN ASSUMED BEARING OF N 02° 00' 19" E.

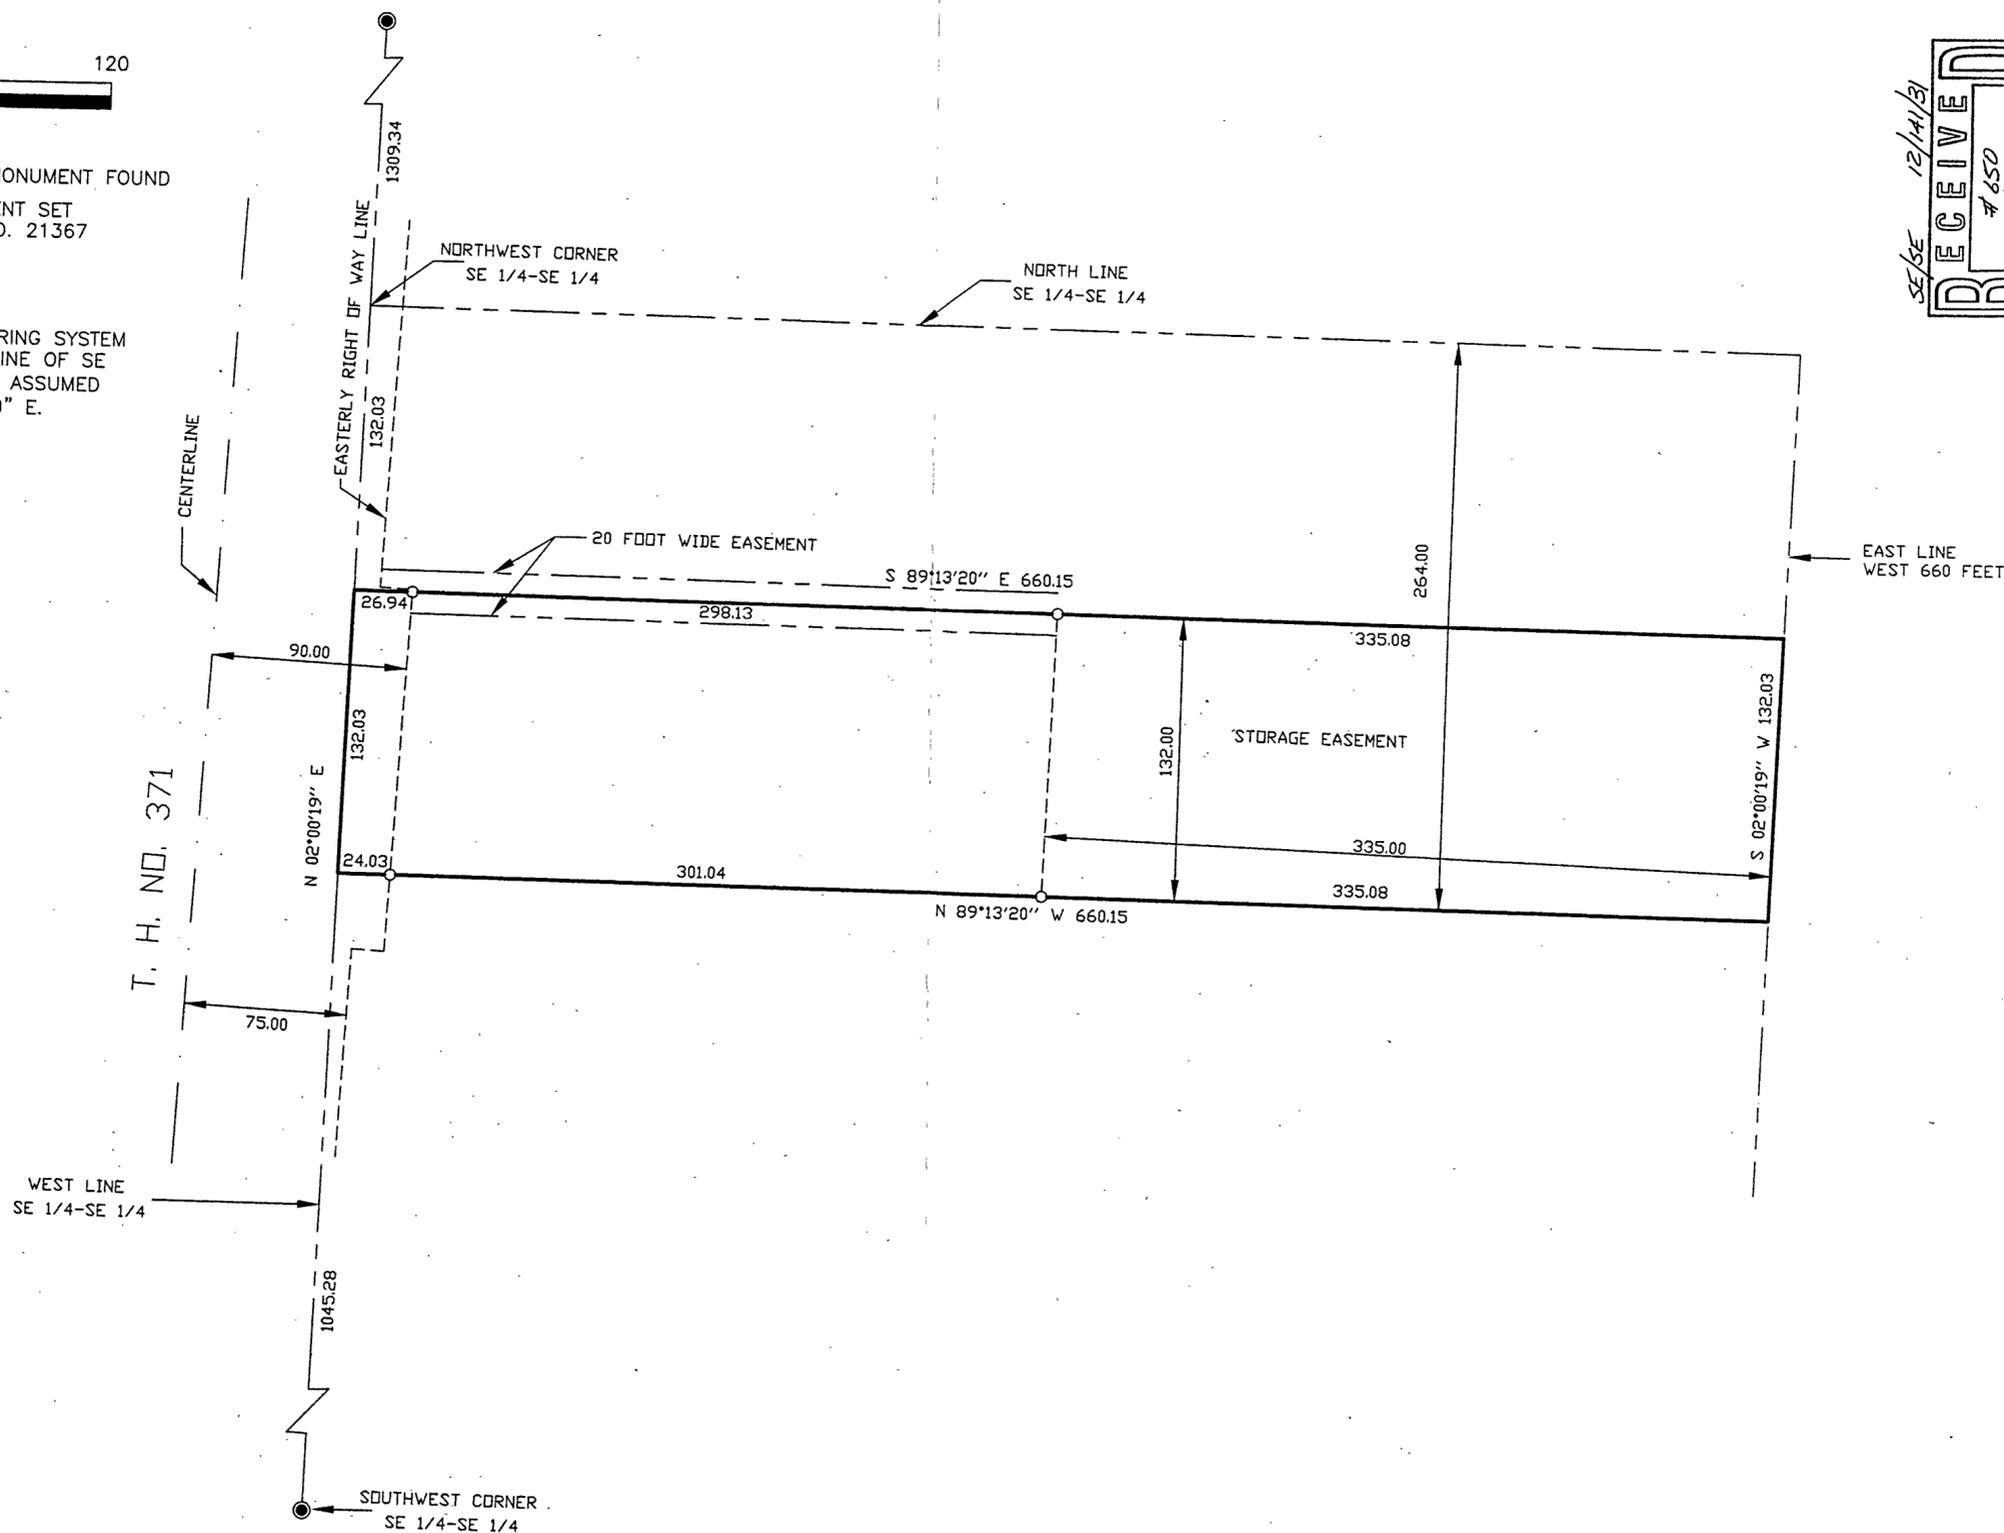

SE/SE 12/14/31  
**RECEIVED**  
# 650  
JUN 6 2000  
COUNTY SURVEYOR

CERTIFICATE OF SURVEY		COMPUTER: 002070		DATE: 5/24/00		REVISIONS		I HEREBY CERTIFY THAT THIS SURVEY, PLAN, SPECIFICATION OR REPORT WAS PREPARED BY ME OR UNDER MY SUPERVISION AND THAT I AM A DULY LICENSED ENGINEER OR LAND SURVEYOR UNDER THE LAWS OF THE STATE OF MINNESOTA.	
PROJECT: DRG	CHECKED BY: TLF	FIELD BOOK: BOOK 159 PG. 47	FILE NO: 002070	SCALE: 1"=60'	HORIZ. 1"=60'	VERT. NONE	DATE	BY	DATE
PROJECT MGR: DRG	DRAWN BY: DRG								
SCOTT BOIE 6470 STATE 371 NW WALKER, MN. 56484								RECEIVED # 650 JUN 6 2000 COUNTY SURVEYOR DATE: 5/24/00 LIC. NO. 21367	
SHEET 1 OF 1								LANDecker & Associates, Inc. Engineering - Surveying - Planning Walker, MN 56484 Phone: 218-547-1296 Fax: 218-547-2272	