


COUNTY HIGHWAY NO. 5

CERTIFICATE OF SURVEY
PART OF GOVT. LOT 12 AND GOVT. LOT 2
SECTION 33, T.141N., R.28 W.
CASS COUNTY, MINNESOTA
(ALSO KNOWN AS PART
OF THE UNRECORDED PLAT
OF "WEAVERS LAST STAND")

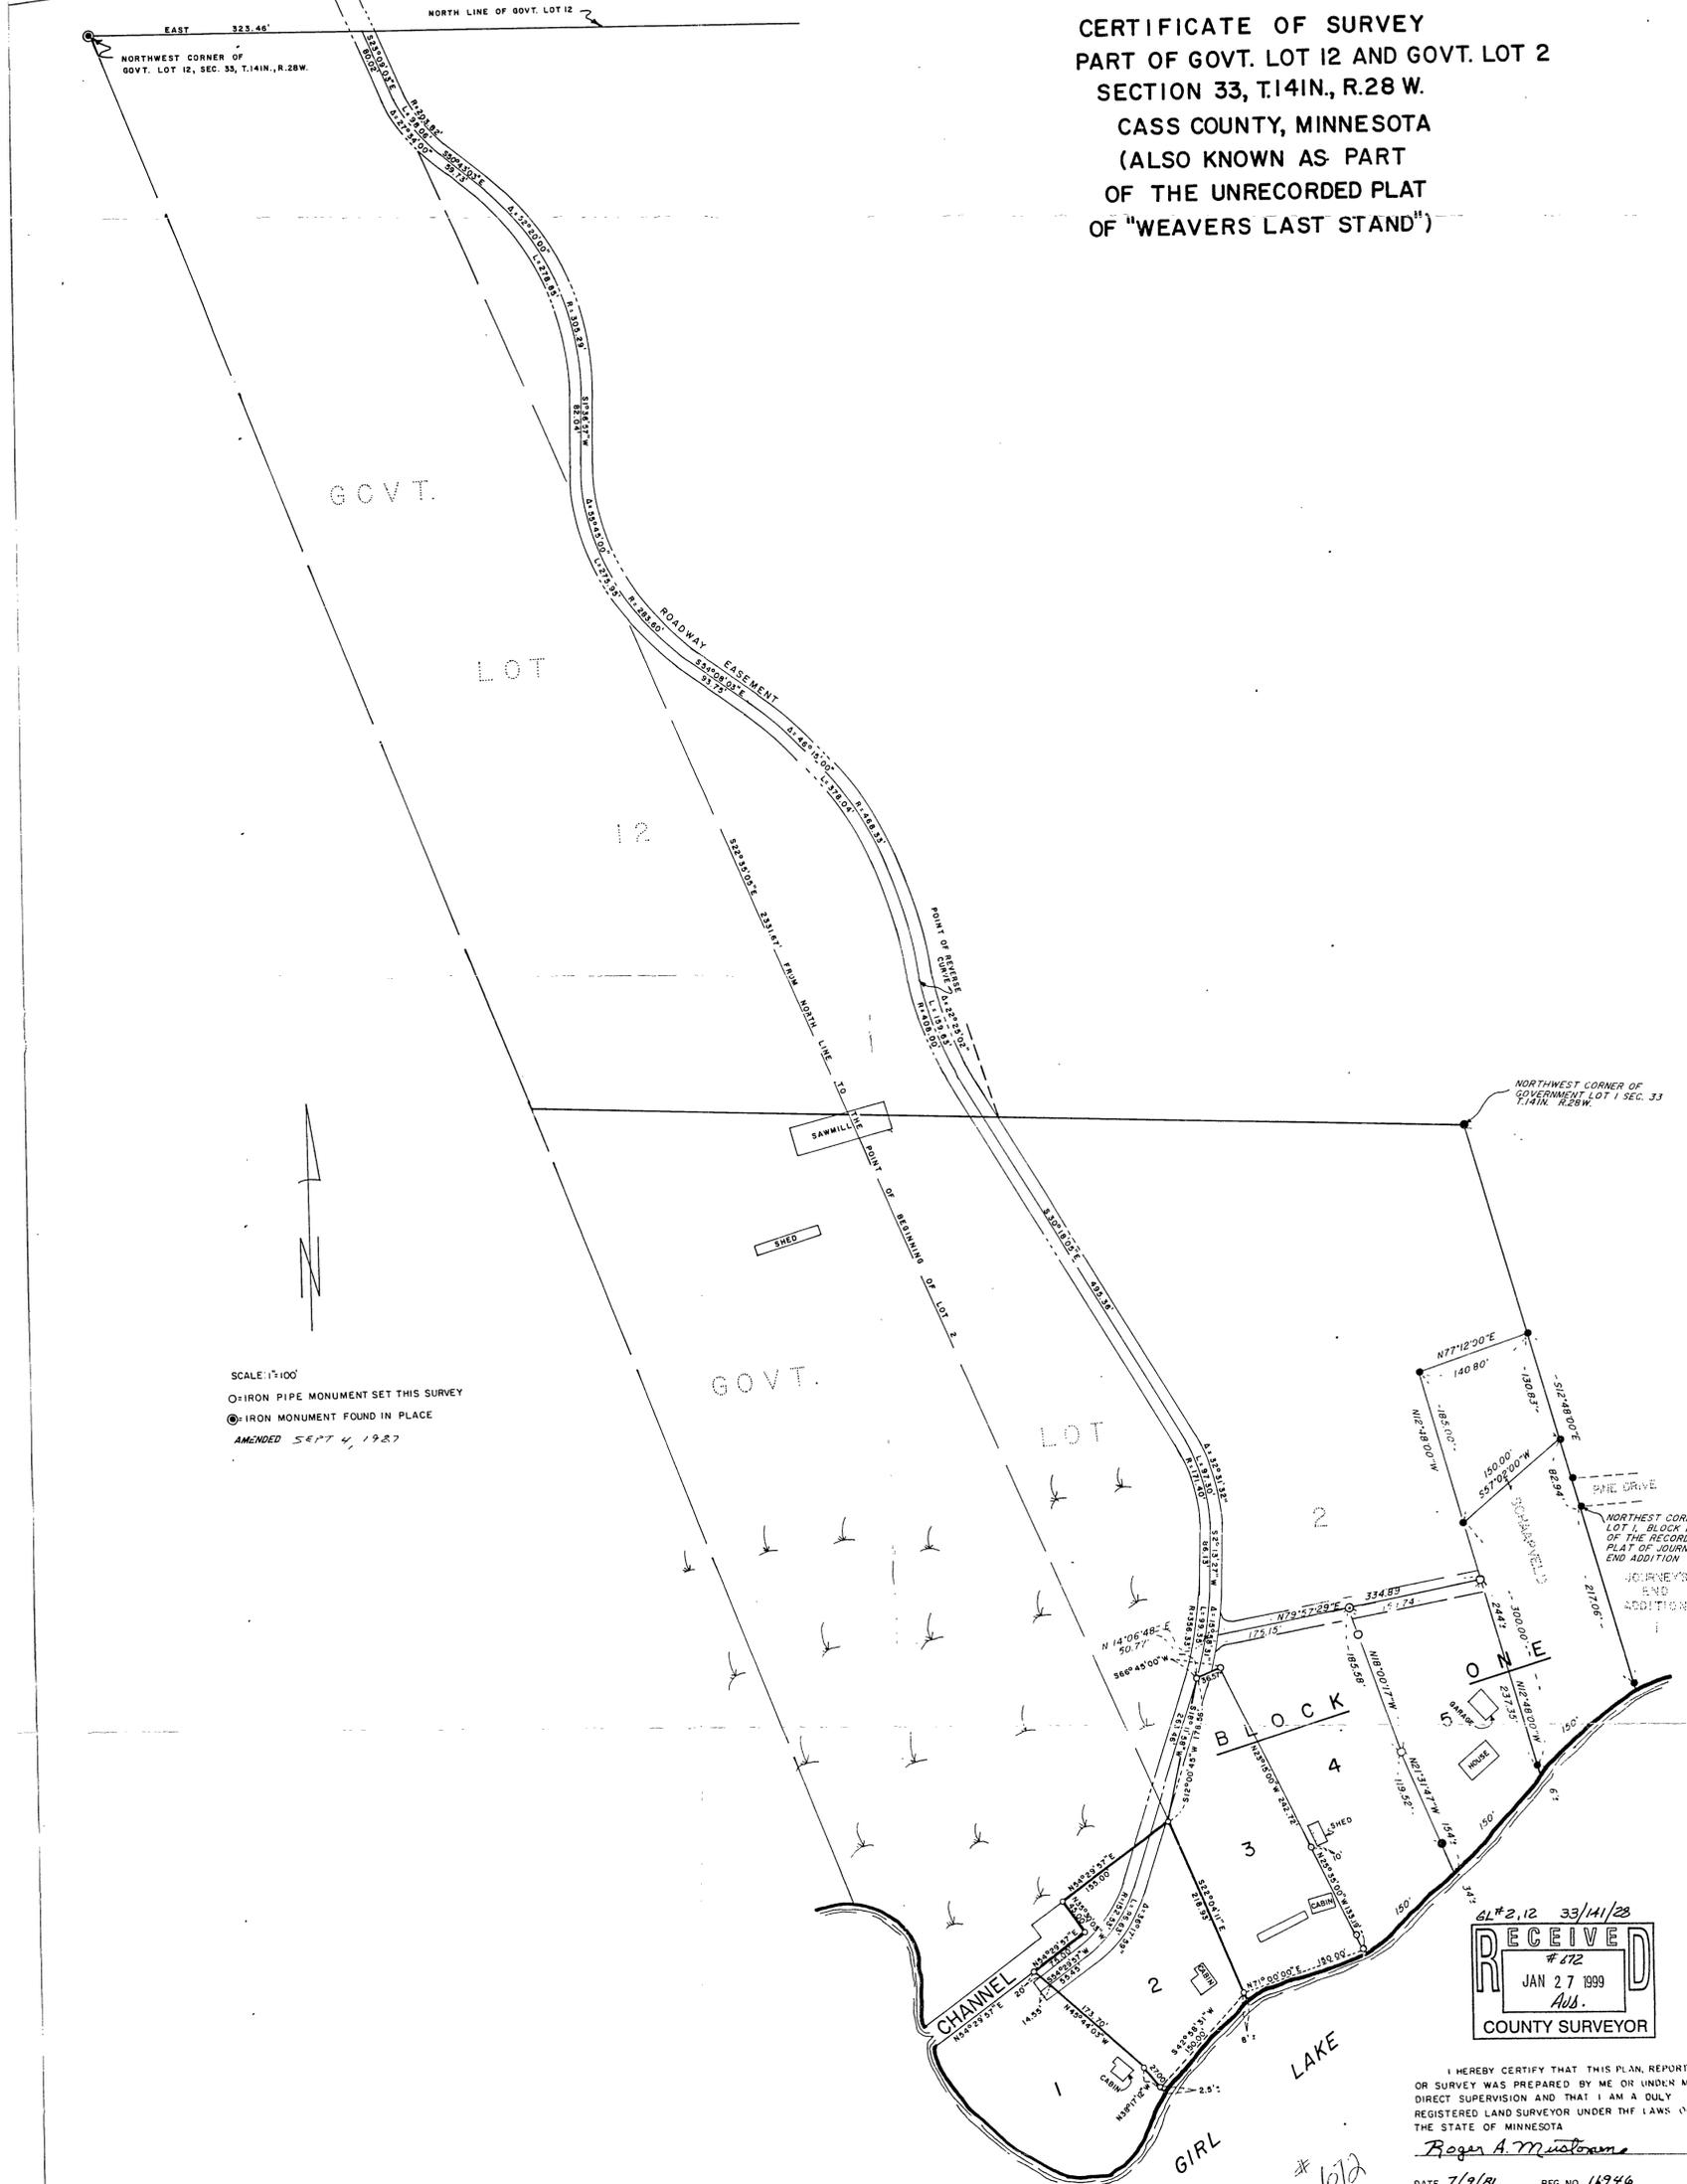

SCALE: 1"=100'
 ○=IRON PIPE MONUMENT SET THIS SURVEY
 ●=IRON MONUMENT FOUND IN PLACE
 AMENDED SEPT 4, 1987

6L#2,12 33/141/28
RECEIVED
 # 172
 JAN 27 1999
 Aus.
 COUNTY SURVEYOR

I HEREBY CERTIFY THAT THIS PLAN, REPORT OR SURVEY WAS PREPARED BY ME OR UNDER MY DIRECT SUPERVISION AND THAT I AM A DULY REGISTERED LAND SURVEYOR UNDER THE LAWS OF THE STATE OF MINNESOTA
Roger A. Mustrom
 DATE: 7/9/81 REG. NO. 16946
 AMENDED 3/12/82 RAM