


# CERTIFICATE OF SURVEY

PART OF GOV'T. LOT 1, SEC. 13, T. 14 N., R. 28 W.  
CASS COUNTY, MINNESOTA

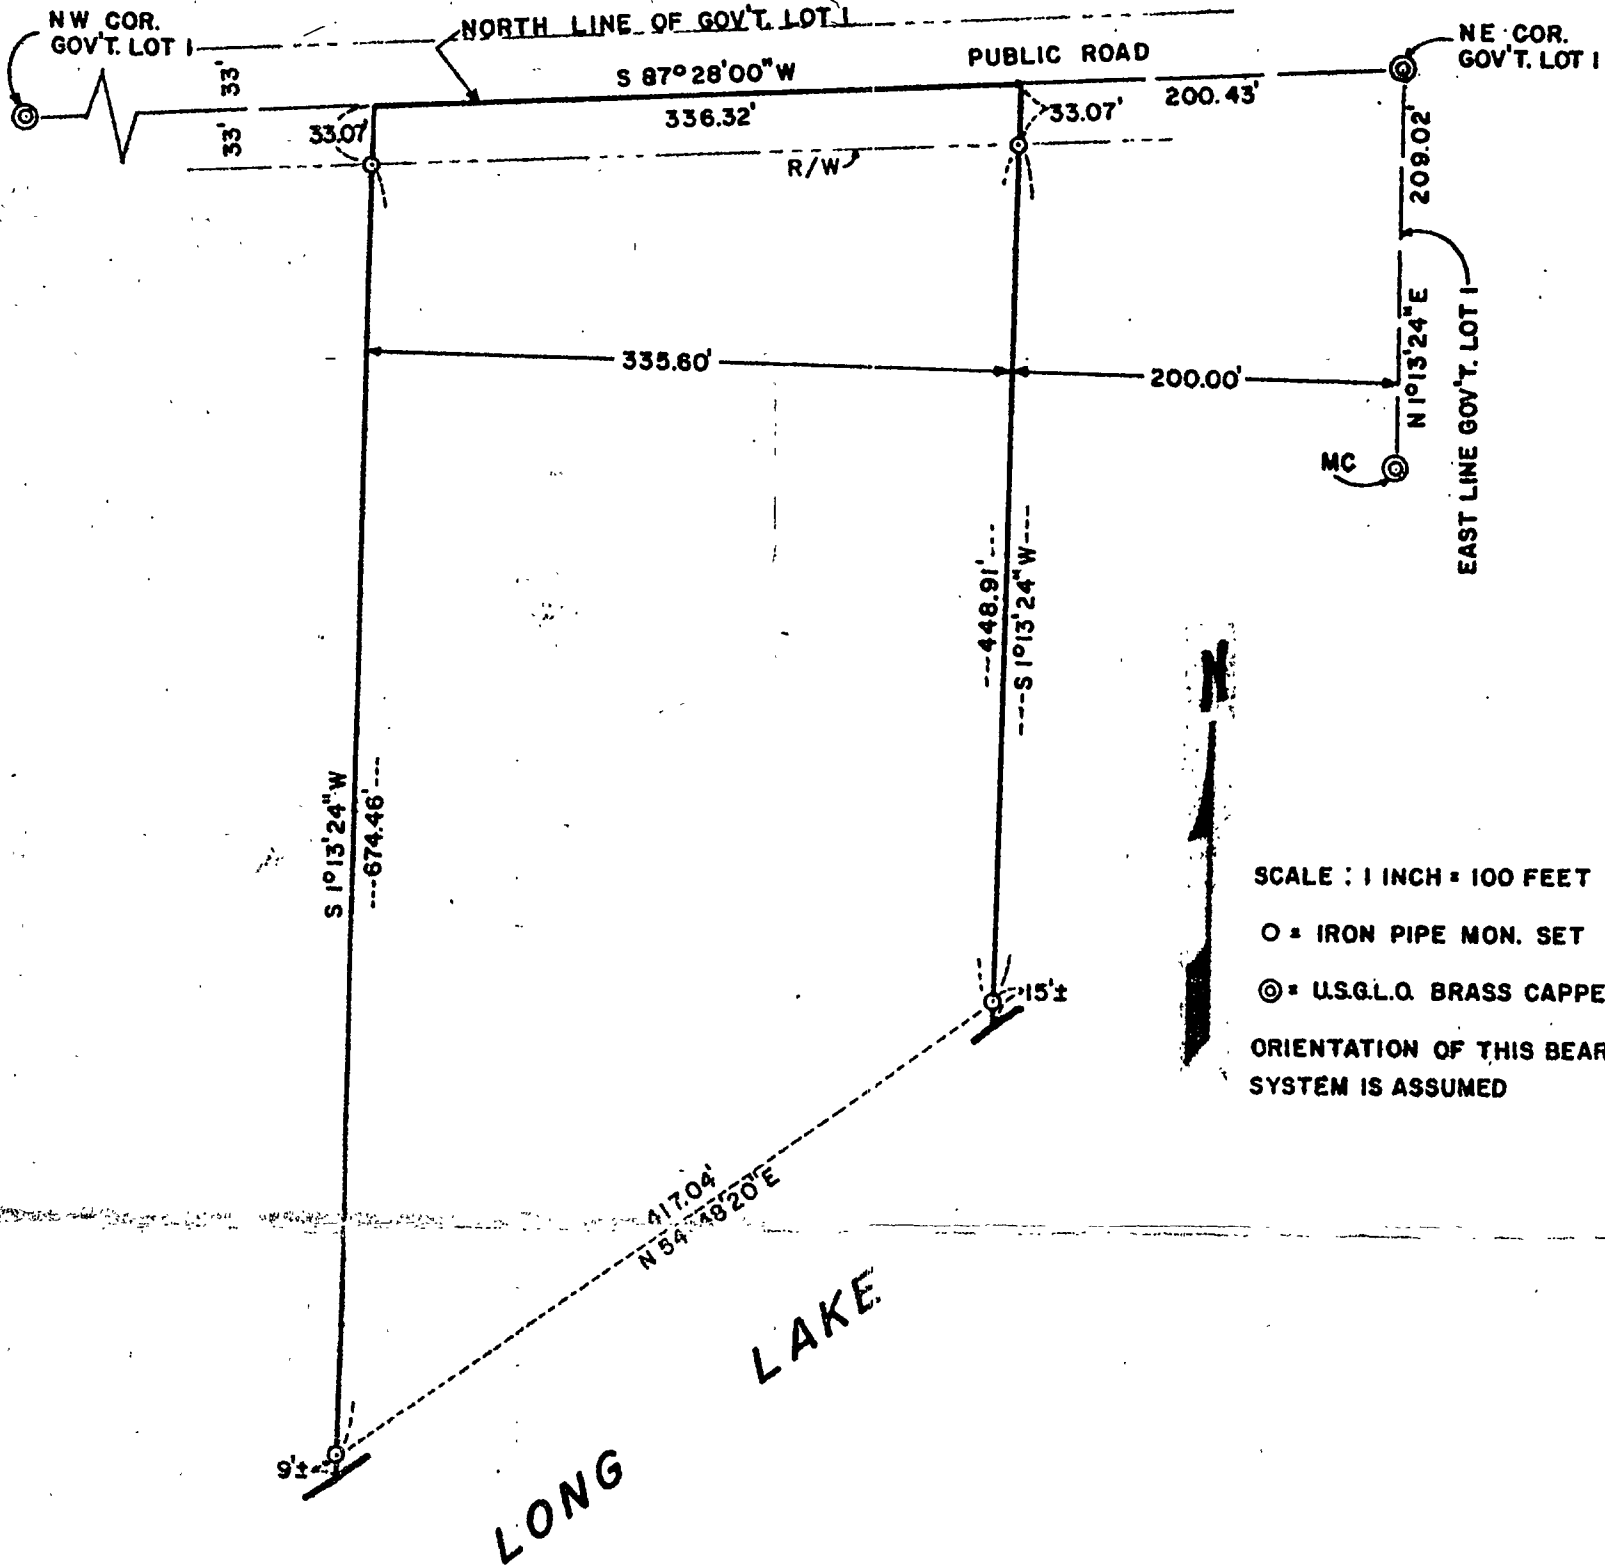

SCALE : 1 INCH = 100 FEET

○ = IRON PIPE MON. SET

⊙ = U.S.G.L.O. BRASS CAPPED MON.

ORIENTATION OF THIS BEARING SYSTEM IS ASSUMED

I Her  
repor  
super  
Land  
of Mi  
Data

certify that this survey, plan, or  
prepared by me or under my direct  
and that I am a duly Registered  
veyor under the laws of the State  
of Minn.

*Gary H. Stevenson*  
Date: 6/29, 1986 Reg. No. 12687

SURVEY BY:  
**GARY STEVENSON & ASSOCIATES, INC.**  
LAND SURVEYING  
BOX 292 WALKER, MINNESOTA 5647-1299  
SURVEY FOR:  
**MARK O'BARSKI**

FILE 86-527