


CERTIFICATE OF SURVEY
 PART OF GOVERNMENT LOT 14, SECTION 23,
 TOWNSHIP 141 NORTH, RANGE 28 WEST OF
 THE 5th PRINCIPAL MERIDIAN
 IN CASS COUNTY, MINNESOTA

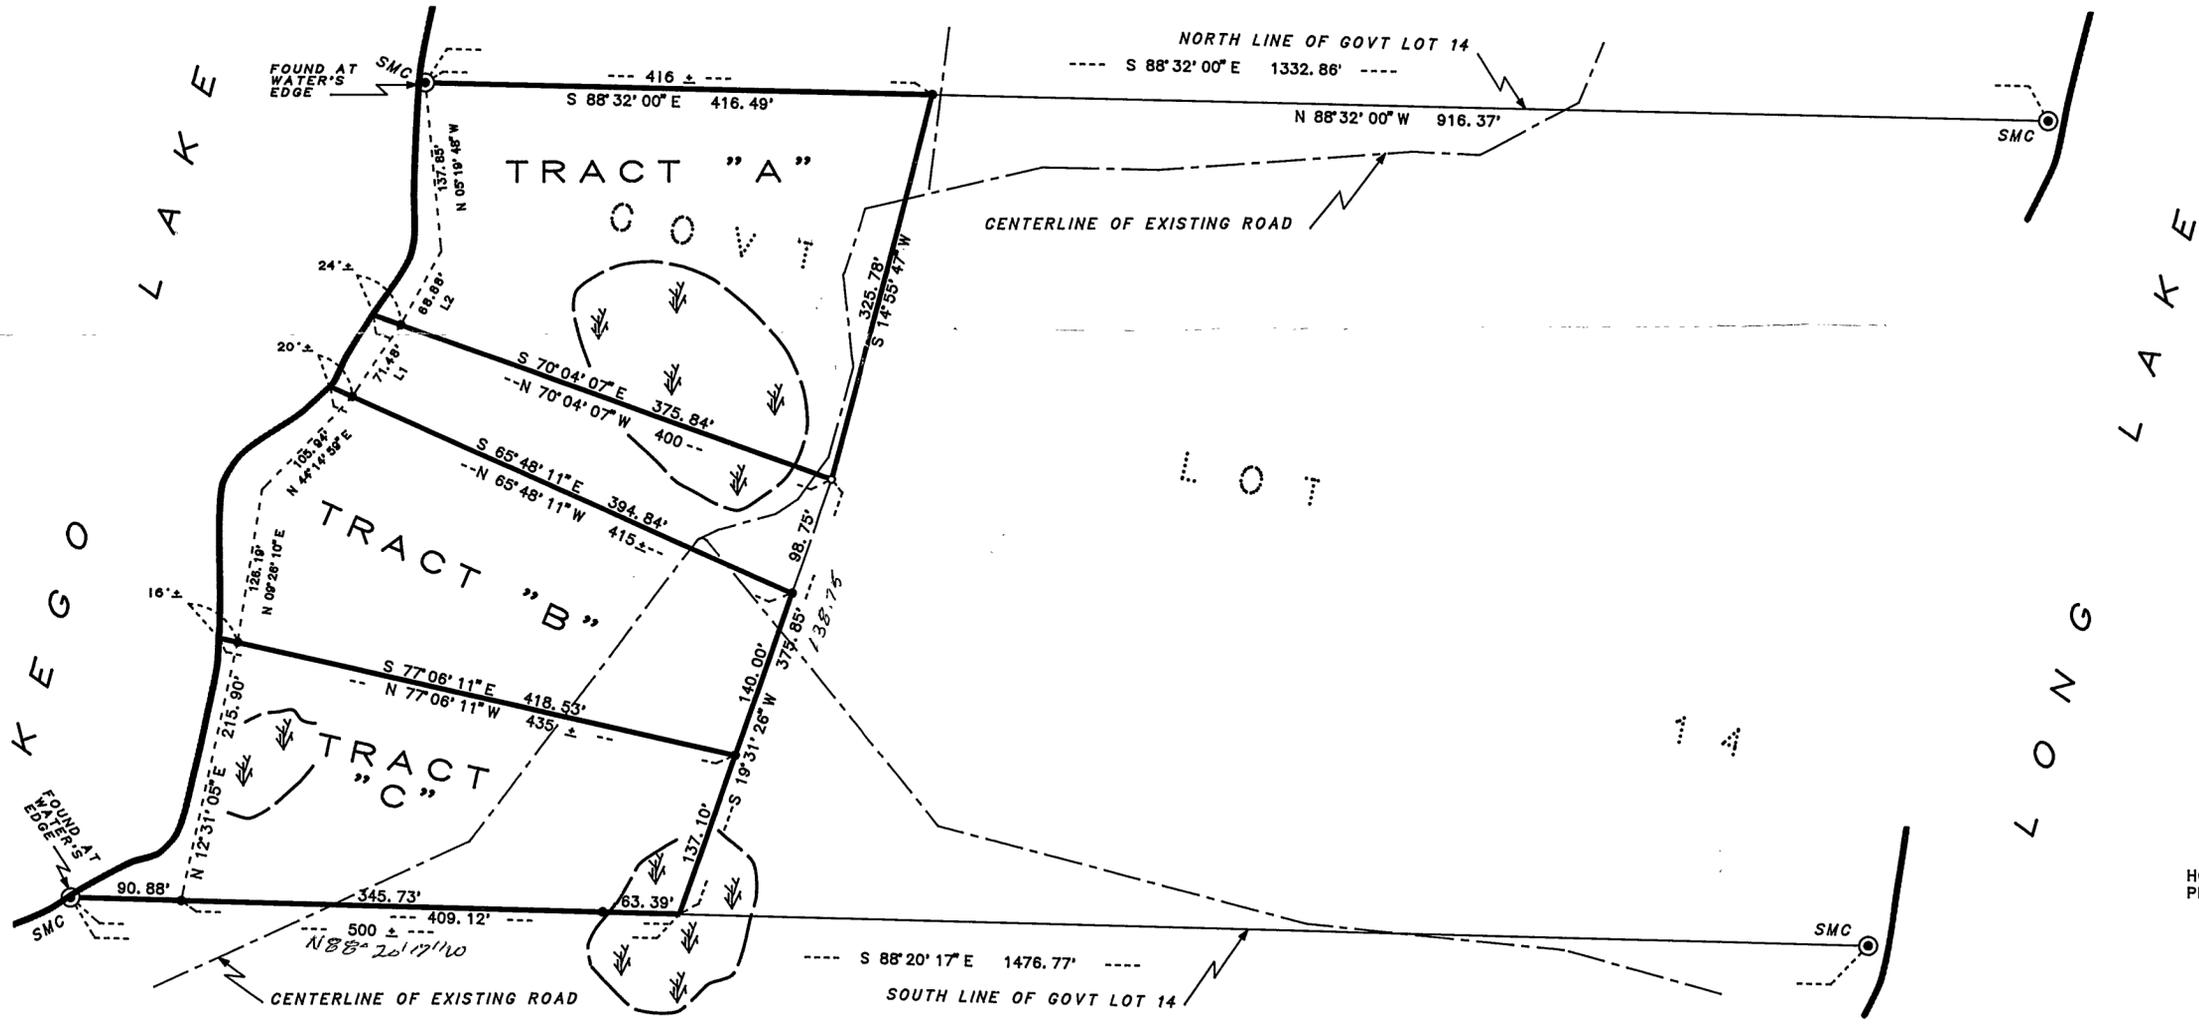

N

0 50 100 200
 SCALE IN FEET
 ONE METER = 3.2808333 U.S. SURVEY FEET
 1 FOOT = 0.3048006 METERS

AMI SURVEYORS & MAPPERS
 HC 74 BOX 1820, HACKENSACK, MINNESOTA 56452
 PHONE: OFFICE (218) 682 2411 * FAX 682 2988

INITIAL BEARING OF S 88° 32' 00" E ASSIGNED TO THE NORTH LINE OF GOVT LOT 14, ACCORDING TO THE 1918 GENERAL LAND OFFICE RESURVEY

- DENOTES IRON MONUMENT FOUND
- DENOTES IRON MONUMENT SET
- ⊙ DENOTES BRASS CAPPED MONUMENT FOUND
- SMC = SPECIAL MEANDER CORNER
- ↘ DENOTES LOW LAND

THIS SURVEY WAS CONDUCTED IN ACCORDANCE WITH THE PROVISIONS OF MINNESOTA STATUTE 326.02 Subd. 4, IN CONFORMANCE WITH APPLICABLE SURVEYING STANDARDS SET FORTH IN THE "RECOMMENDED PROCEDURES FOR THE PRACTICE OF LAND SURVEYING", APPROVED AND ADOPTED BY THE MINNESOTA SOCIETY OF PROFESSIONAL SURVEYORS.

NOTE: NO ATTEMPT WAS MADE TO SURVEY AND SHOW THE EXISTANCE AND LOCATION OF WELLS, IMPROVEMENTS, UTILITIES OR VISIBLE FEATURES, EASEMENTS, ABOVEGROUND OR SUBSURFACE, TOPOGRAPHY, TERRAIN, LOW LAND LIMITS, ETC., EXCEPT AS SHOWN HEREON.

LINE	BEARING	DISTANCE
L 1	N 33° 51' 15" E	71.48'
L 2	N 29° 18' 02" E	68.88'

CERTIFICATE OF SURVEY

I, ROGER A. MUSTONEN, HEREBY CERTIFY THAT THIS SURVEY WAS PREPARED BY ME OR UNDER MY DIRECT SUPERVISION AND THAT I AM A DULY REGISTERED LAND SURVEYOR UNDER THE LAWS OF THE STATE OF MINNESOTA.

Roger A. Mustonen 12/30/96
 ROGER A. MUSTONEN, LAND SURVEYOR
 MINNESOTA LICENSE 11946