

# CERTIFICATE OF SURVEY


IN PART OF THE NORTHEAST QUARTER OF THE SOUTHWEST QUARTER,  
(NE 1/4 - SW 1/4), TOWNSHIP 141 NORTH, RANGE 28 WEST OF THE  
5th PRINCIPAL MERIDIAN IN CASS COUNTY, MINNESOTA

TRACT "C"  
FOR  
JORDAN

SCALE IN FEET  
ONE METER = 3.2808333 U.S. SURVEY FEET  
1 FOOT = 0.3048006 METERS

AMI SURVEYORS & MAPPERS  
HC 74 BOX 1820, HACKENSACK, MINNESOTA 56452  
PHONE: OFFICE (218) 682 2411 \* FAX 682 2988

- INITIAL BEARING ASSIGNED
- DENOTES IRON MONUMENT FOUND
  - ⊙ DENOTES BRASS U.S.G.L.O. BRASS CAP MONUMENT FOUND
  - ↘ DENOTES LOW LAND

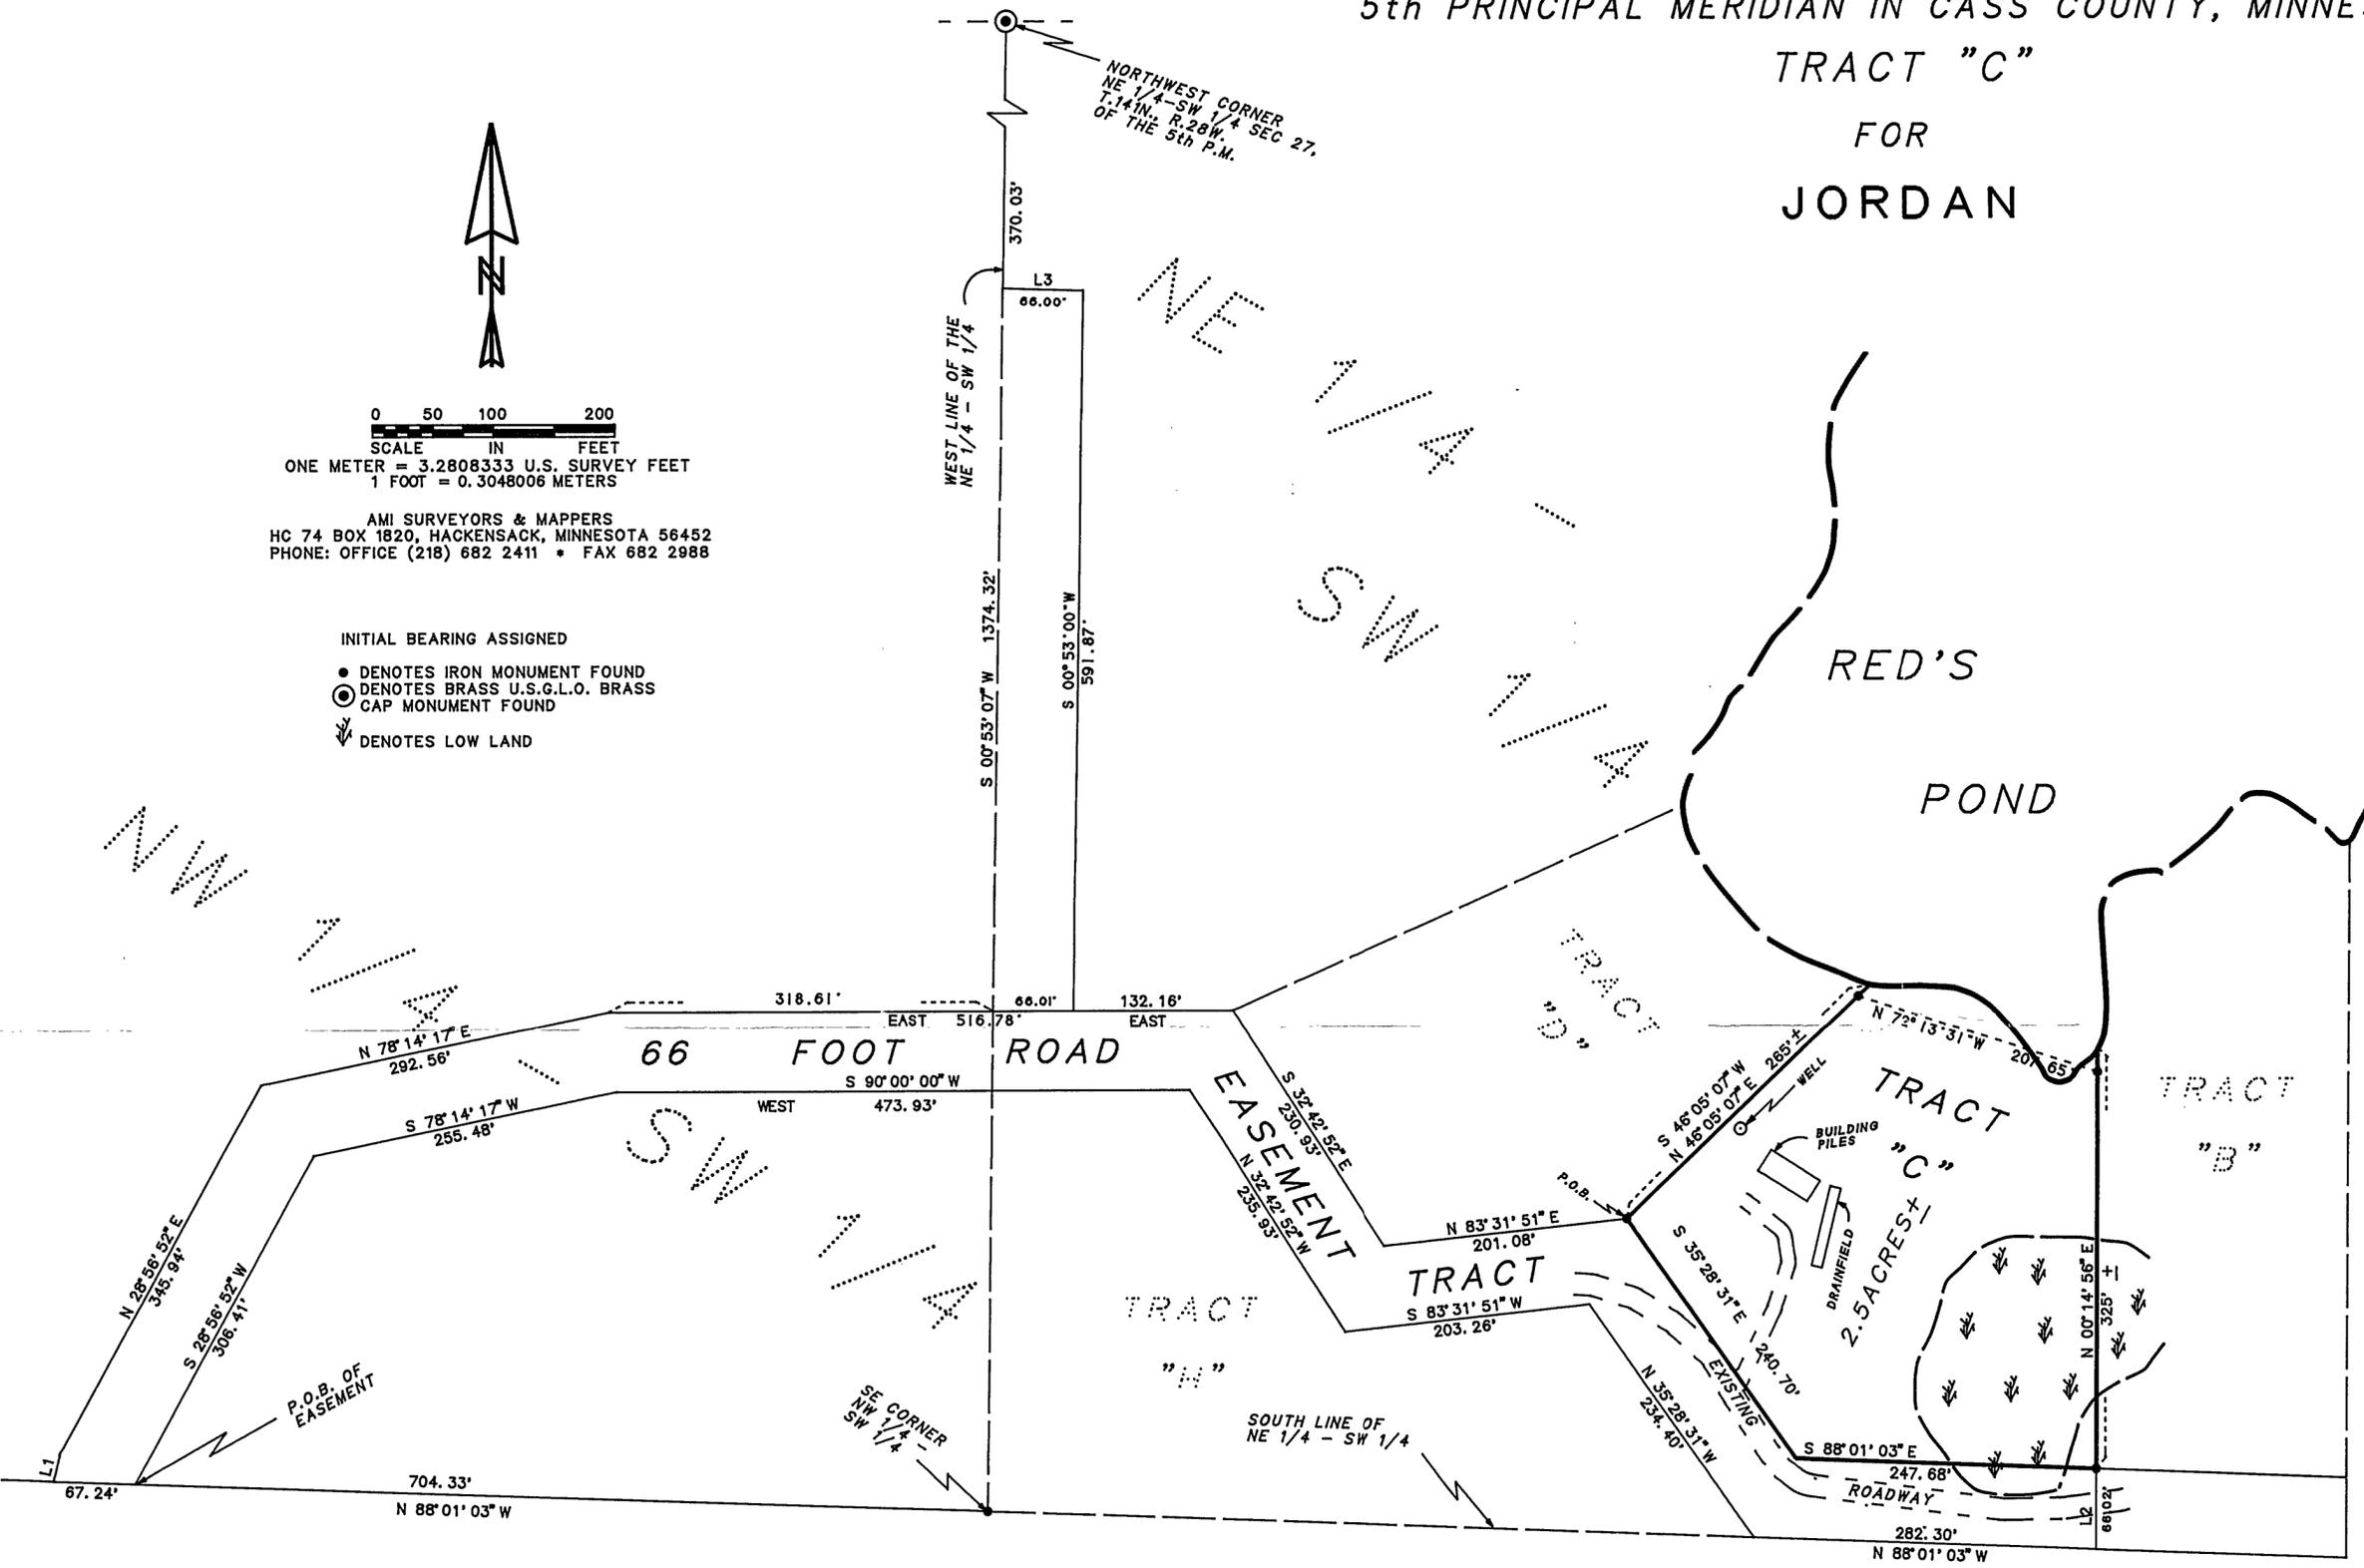

THIS SURVEY WAS CONDUCTED IN ACCORDANCE WITH THE PROVISIONS OF MINNESOTA STATUTE 326.02 Subd. 4, IN CONFORMANCE WITH APPLICABLE SURVEYING STANDARDS SET FORTH IN THE "RECOMMENDED PROCEDURES FOR THE PRACTICE OF LAND SURVEYING", APPROVED AND ADOPTED BY THE MINNESOTA SOCIETY OF PROFESSIONAL SURVEYORS.

NOTE: NO ATTEMPT WAS MADE TO SURVEY AND SHOW THE EXISTENCE AND LOCATION OF WELLS, IMPROVEMENTS, UTILITIES OR VISIBLE FEATURES, EASEMENTS, ABOVEGROUND OR SUBSURFACE, TOPOGRAPHY, TERRAIN, LOW LAND LIMITS, ETC., EXCEPT AS SHOWN HEREON.

LINE	BEARING	DISTANCE
L 1	N 12° 59' 16" E	22.09'
L 2	S 00° 14' 56" W	66.02'
L 3	S 88° 25' 57" E	66.00'

NOTE: SITE EVALUATED BY  
WALLY PETERSON

CERTIFICATE OF SURVEY

I, ROGER A. MUSTONEN, HEREBY CERTIFY THAT THIS SURVEY WAS PREPARED BY ME OR UNDER MY DIRECT SUPERVISION AND THAT I AM A DULY REGISTERED LAND SURVEYOR UNDER THE LAWS OF THE STATE OF MINNESOTA.

*Roger A. Mustonen* 6/14/97  
ROGER A. MUSTONEN, RLS  
MINNESOTA LICENSE 11946