



CERTIFICATE OF SURVEY

PART OF THE NORTHEAST QUARTER OF THE SOUTHEAST QUARTER,
SECTION 34, TOWNSHIP 141 NORTH, RANGE 28 WEST,
CASS COUNTY, MINNESOTA

FOR: DAVE FELTON
P.O. BOX 197
LONGVILLE, MN. 56655

LINE TABLE

- ① N 6°22'12" W 48.00
- ② N 40°34'36" W 17.98

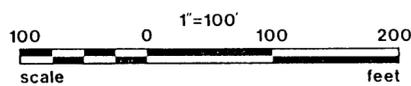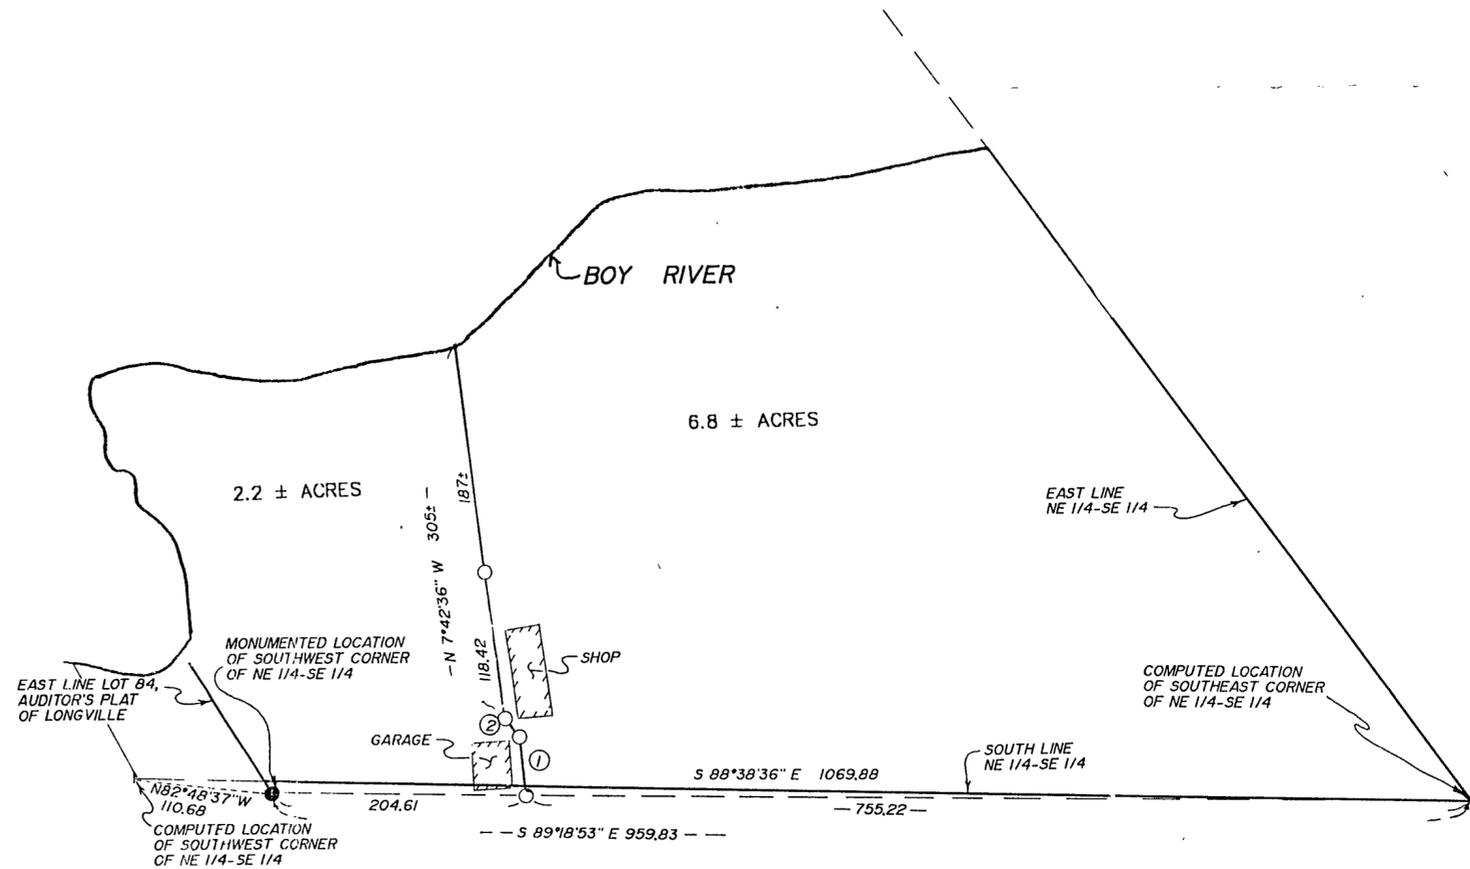

○ DENOTES IRON MONUMENT SET MARKED BY REG. NO. 21367

● DENOTES MONUMENT FOUND

ORIENTATION OF THIS BEARING SYSTEM IS ASSUMED

I HEREBY CERTIFY THAT THIS SURVEY, PLAN, SPECIFICATION OR REPORT WAS PREPARED BY ME OR UNDER MY DIRECT SUPERVISION AND THAT I AM A DULY LICENSED ENGINEER OR LAND SURVEYOR UNDER THE LAWS OF THE STATE OF MINNESOTA.

[Signature]

DATE 7/21/94 LIC. NO. 21367

Landecker & Assoc., Inc. BOX 292, WALKER, MINNESOTA 56484 (218) 547-1296 PLANNING ENGINEERING SURVEYING	PROJ. MGR. TLF	DATE 7/21/94	REVISIONS 3/20/98 River average	COMPUTER 532-1
	CHECKED BY <i>[Signature]</i>	SCALE HORIZ 1" = 100'		BOOK 108 pg. 55
	DRAWN BY KAF	VERT		FILE NO. W09293
				SHEET 1 OF 1