



CERTIFICATE OF SURVEY

PART OF GOVERNMENT LOT 4,
SECTION 22, TOWNSHIP 142 NORTH, RANGE 30 WEST,
CASS COUNTY, MINNESOTA

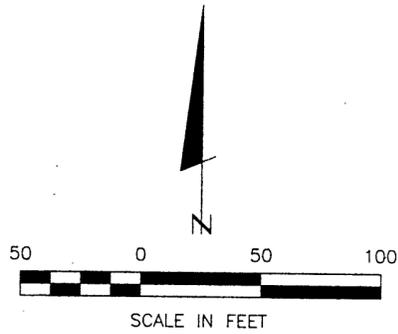

- DENOTES MONUMENT FOUND
- DENOTES IRON MONUMENT SET MARKED BY LICENSE NO. 21367
- DENOTES WOOD POST
- ∩ DENOTES WETLAND

ORIENTATION OF THIS BEARING SYSTEM IS BASED ON THE SOUTH LINE OF GOV'T LOT 4 TO HAVE AN ASSUMED BEARING OF EAST-WEST.

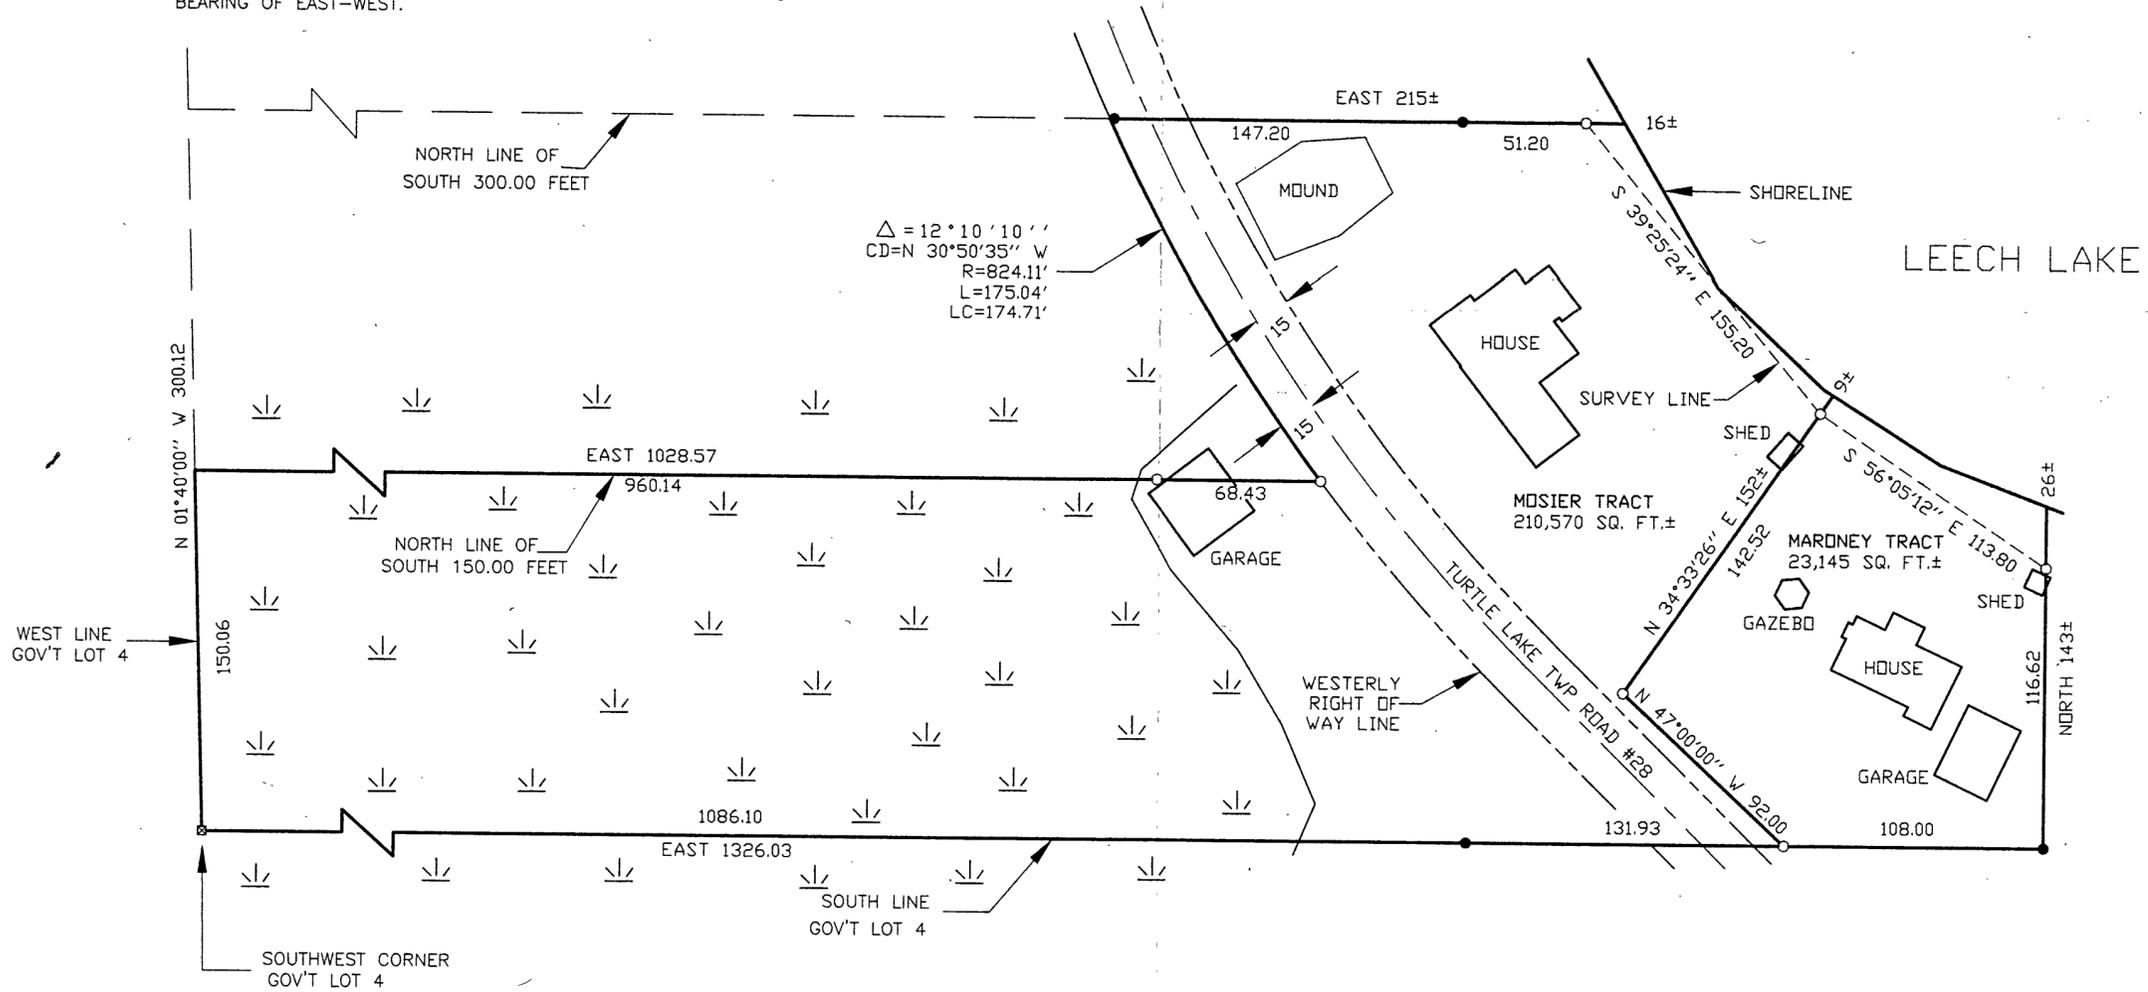

6L#4 22/142/30
RECEIVED
#705
FEB 10 2000
COUNTY SURVEYOR

#705

I HEREBY CERTIFY THAT THIS SURVEY, PLAN, SPECIFICATION OR MAP WAS MADE BY ME OR UNDER MY DIRECT SUPERVISION AND THAT I AM A LICENSED LAND SURVEYOR UNDER THE LAWS OF THE STATE OF MINNESOTA. Date: 1/24/00 L.C. NO. 21367	
REVISIONS DESCRIPTION DATE	COMPUTER: 992221 FIELD BOOK: BOOK 155 PG. 66 FILE NO.: WS99221
CHECKED BY: TLF DRAWN BY: DRG	SCALE: 1" = 100' HORIZ. VERT. NONE
CERTIFICATE OF SURVEY MOSIER/MARONEY C/O LEECH LAKE REALTY PO BOX 8 WALKER, MN. 56484	
SHEET 1 of 1	