


# CERTIFICATE OF SURVEY


WEST HALF OF SOUTHEAST QUARTER,  
SECTION 4, TOWNSHIP 138 NORTH, RANGE 30 WEST,  
CASS COUNTY, MINNESOTA

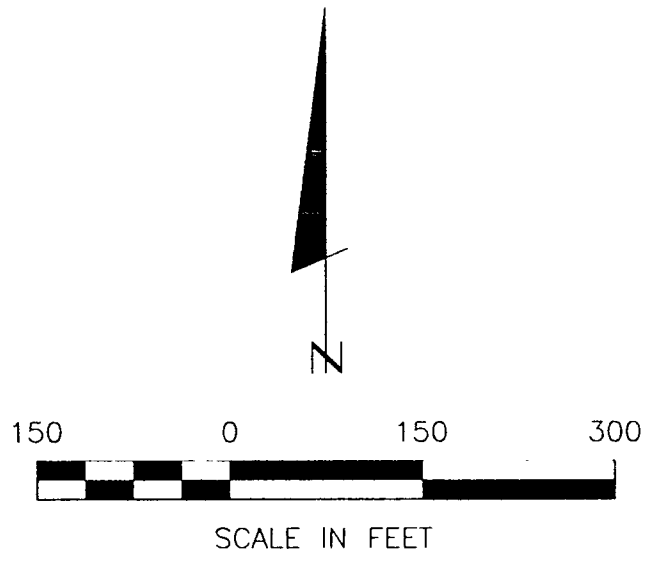

- DENOTES MONUMENT FOUND
- DENOTES IRON MONUMENT SET MARKED BY LICENSE NO. 21367
- ⊙ DENOTES MAG NAIL SET

ORIENTATION OF THIS BEARING SYSTEM IS BASED ON THE SOUTH LINE OF SOUTHEAST QUARTER TO HAVE AN ASSUMED BEARING OF S 89° 49' 28" E.

NORTHEAST CORNER SECTION 4

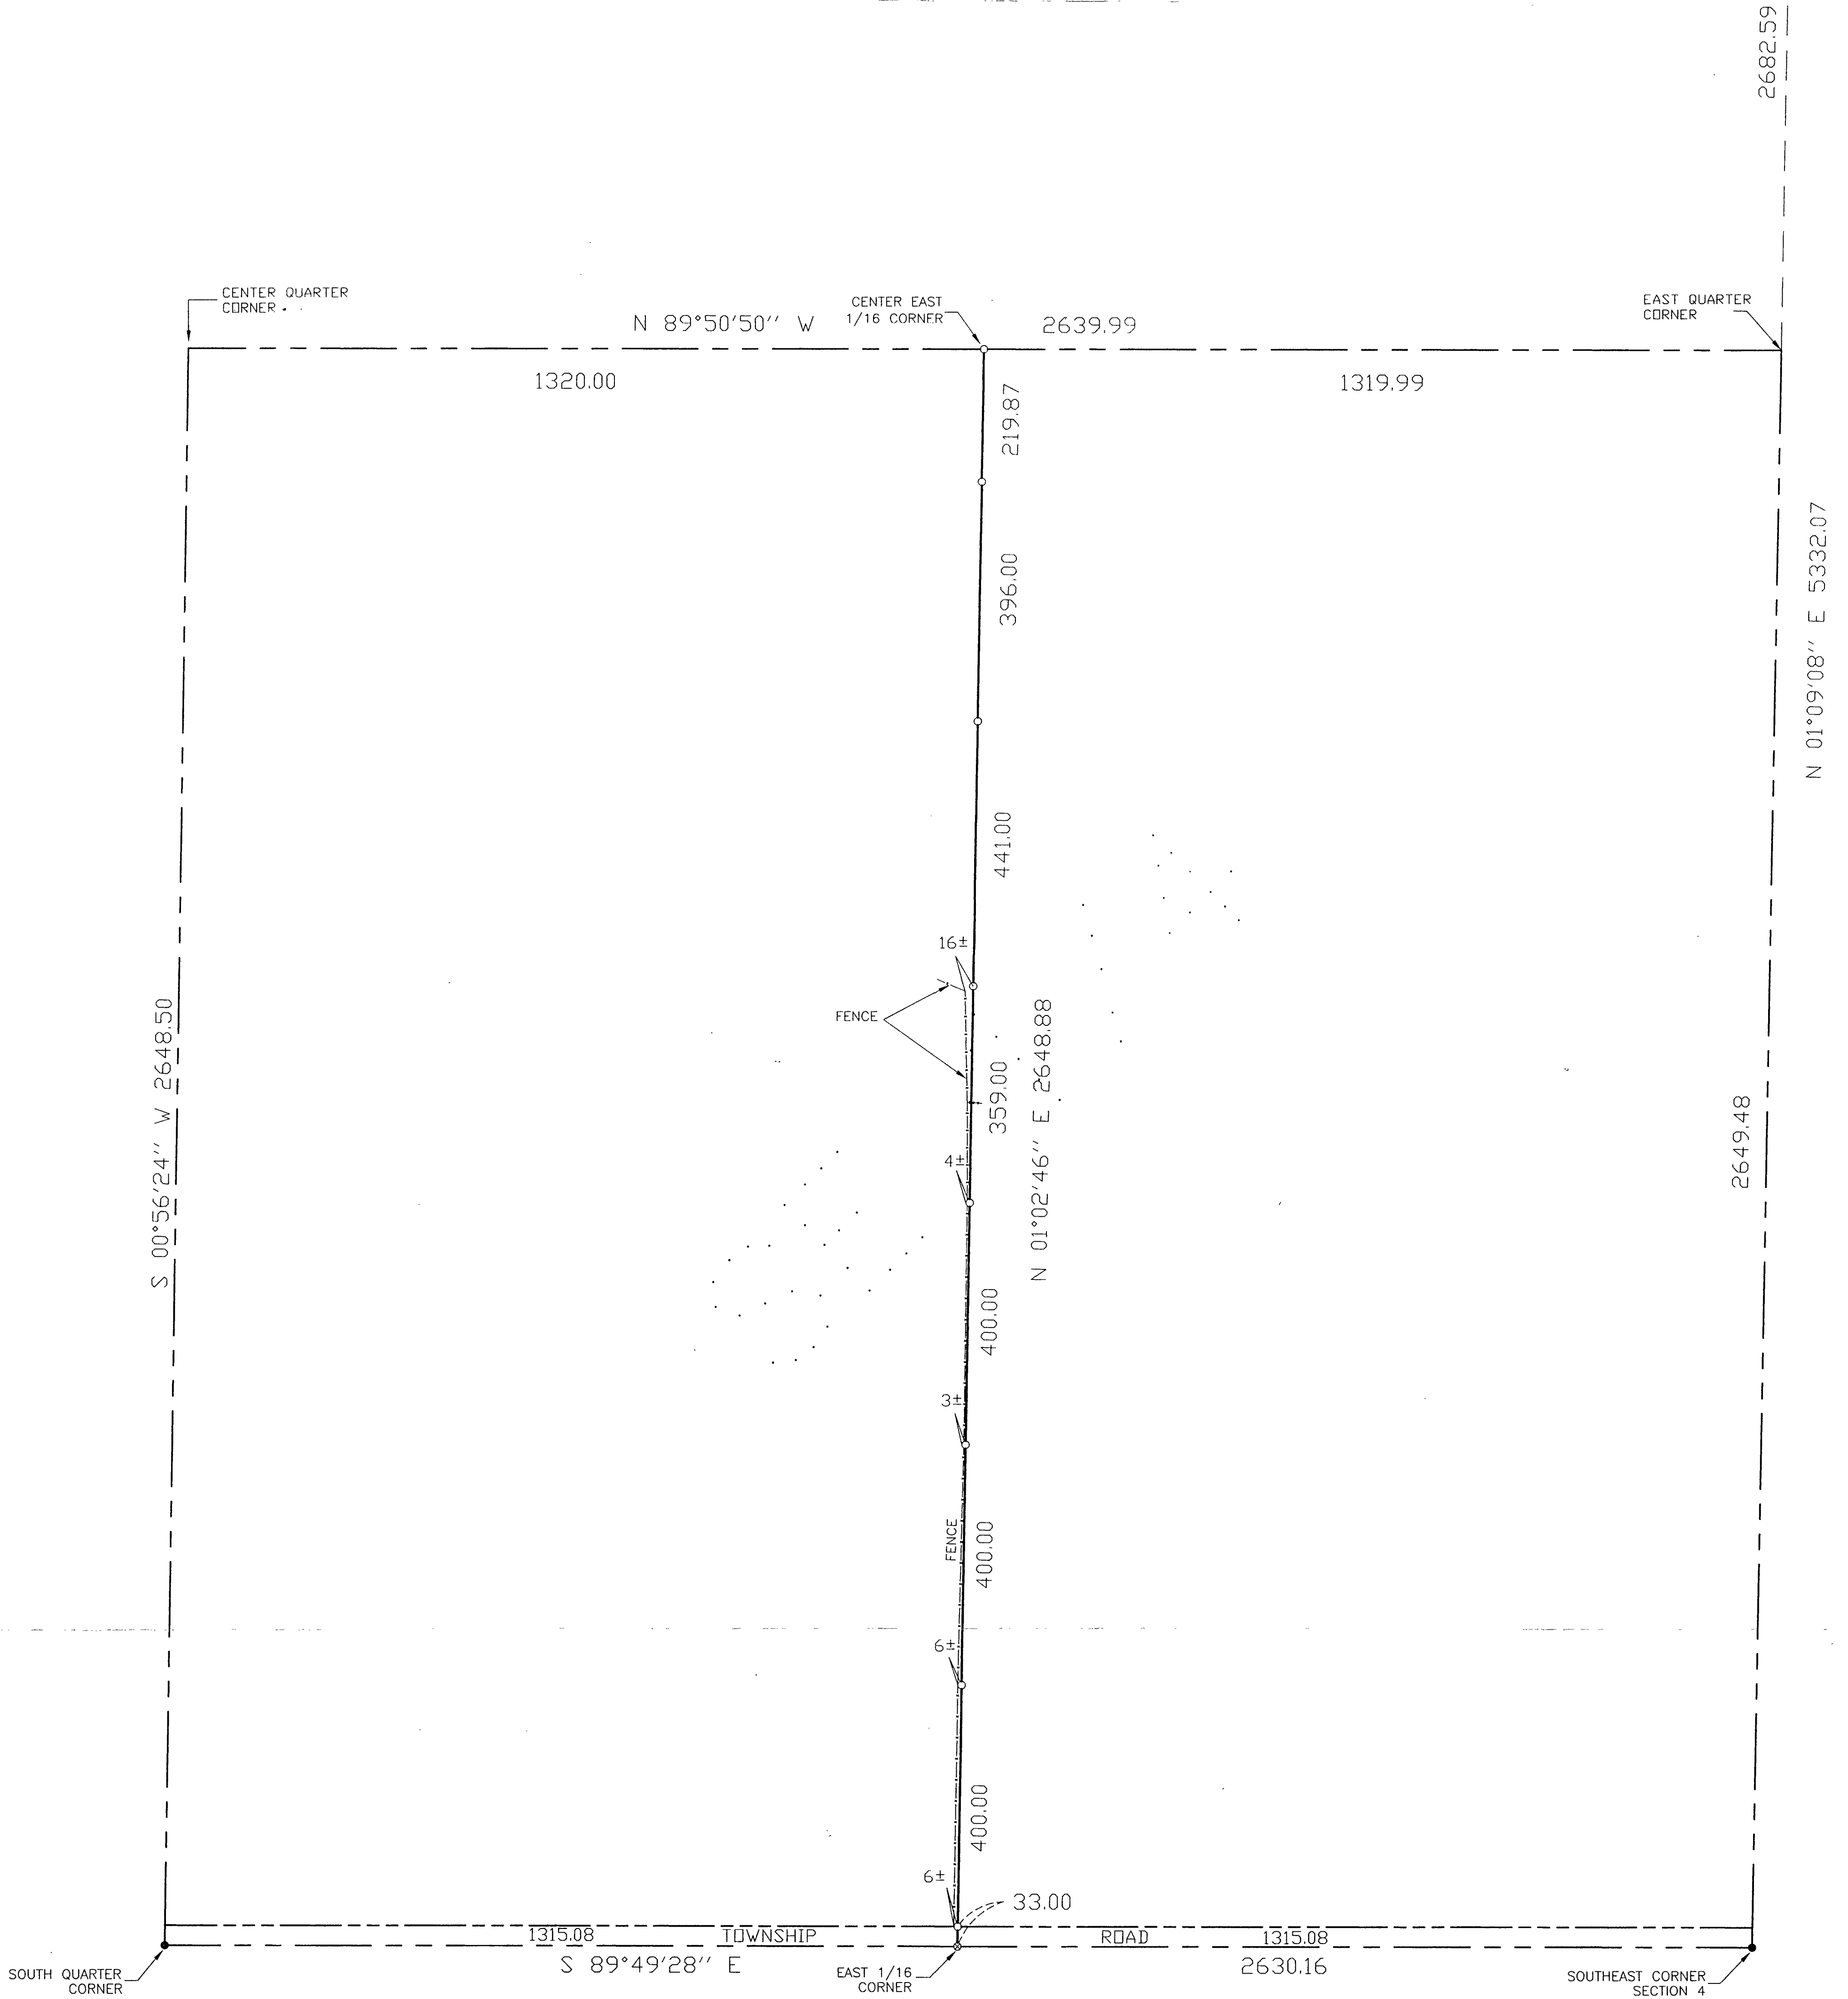

#108  
**RECEIVED**  
#728  
FEB 10 2000  
4/28/30  
COUNTY SURVEYOR

1 of 1	CERTIFICATE OF SURVEY	PROJ. MGR. DRG	COMPUTER: 992241	DATE: 1/27/00	REVISIONS	I HEREBY CERTIFY THAT THIS SURVEY, PLAN, SPECIFICATION OR REPORT WAS PREPARED BY ME OR UNDER MY DIRECT SUPERVISION AND THAT I AM A DULY LICENSED ENGINEER OR LAND SURVEYOR UNDER THE LAWS OF THE STATE OF MINNESOTA.  DATE: 1/27/00 LIC. NO. 21367	<b>Landecker &amp; Associates, Inc.</b> Engineering - Surveying - Planning Walker, MN 56484 Phone: 218-547-1296 Fax: 218-547-2272	
	BRUCE DIXON 4023 4TH ST. SW BACKUS, MN. 56435	CHECKED BY:	FIELD BOOK: BOOK 156 PG. 36	SCALE: HORZ. 1"=150'	DATE			DESCRIPTION
	DRAWN BY:	FILE NO:	W992241	VERT. NONE				
	DRG							