


TOPOGRAPHIC SURVEY

PART OF LOT 6, WINNIE CHAPMAN BEACH,
SECTION 28, TOWNSHIP 140 NORTH, RANGE 28 WEST,
CASS COUNTY, MINNESOTA

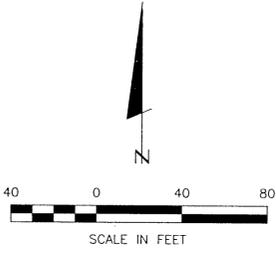


• DENOTES MONUMENT FOUND
⊥ DENOTES WETLAND

ORIENTATION OF THIS BEARING SYSTEM
IS BASED ON THE WEST LINE OF LOT 6
TO HAVE AN ASSUMED BEARING OF
NORTH-SOUTH.


LOT 7

LOT 6

LOT 8

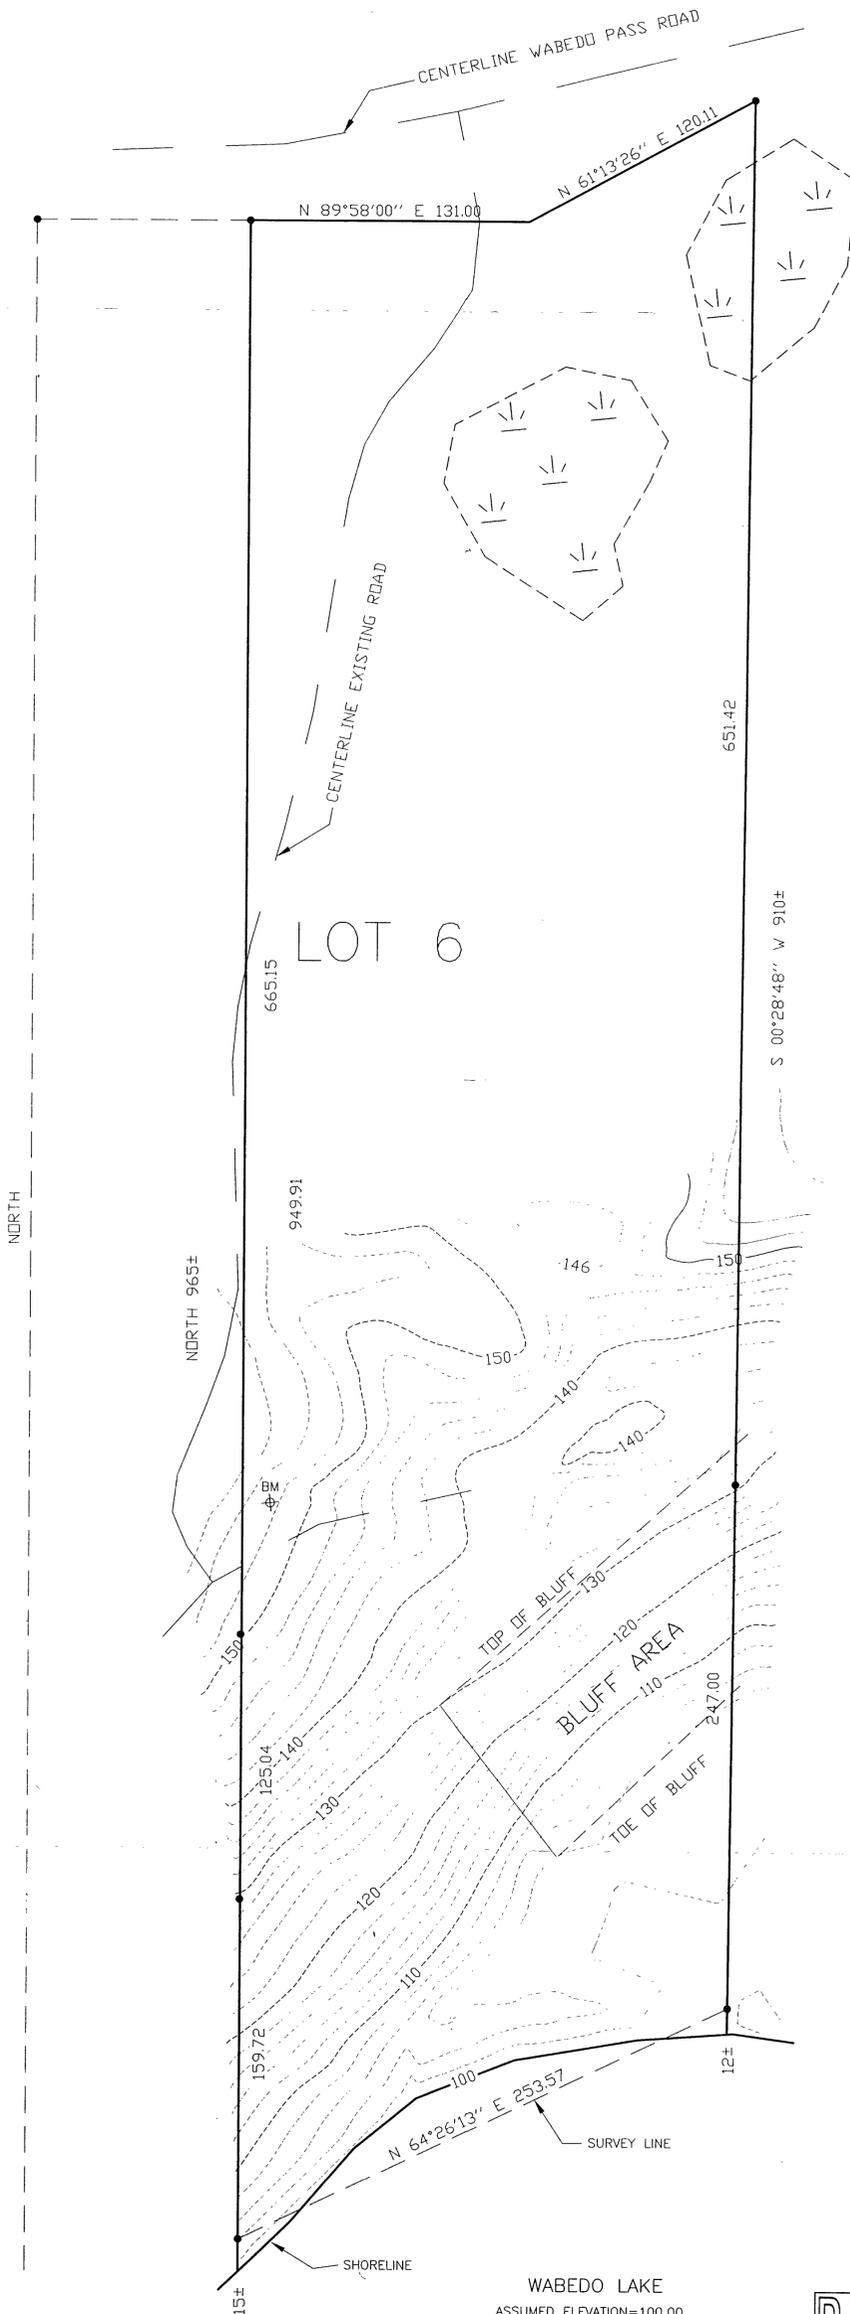

WABEDO LAKE
ASSUMED ELEVATION=100.00
BM=60d SPIKE IN POWERPOLE
ELEVATION=154.11

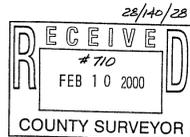

1 40 1 1 40 1 1 40 1	TOPOGRAPHIC SURVEY BILL JACKSON 750 WASHINGTON ROAD #1210 MT. LEBANON, PA. 15228	PROJ. MGR. TLF	COMPUTER: 992238	DATE: 1/27/00	REVISIONS DESCRIPTION BY	I HEREBY CERTIFY THAT THIS SURVEY, PLAN, SPECIFICATION OR REPORT WAS PREPARED BY ME OR UNDER MY DIRECT SUPERVISION AND THAT I AM A DULY LICENSED ENGINEER OR LAND SURVEYOR UNDER THE LAWS OF THE STATE OF MINNESOTA. <i>Gregory J. Hines</i> DATE: 1/27/00 LIC. NO: 21367	Landecker & Associates, Inc. Engineering • Surveying • Planning Walker, MN 56484 Phone: 218-547-1296 Fax: 218-547-2272
	CHECKED BY: TLF	FIELD BOOK: BOOK 156 PG. 42	SCALE: HORZ. 1"=40'	DATE:	BY:	DATE:	
	DRAWN BY: DRG	FILE NO.: W992238	VERT. NONE				