



# CERTIFICATE OF SURVEY

PART OF GOVERNMENT LOT 1,  
SECTION 22, TOWNSHIP 140 NORTH, RANGE 29 WEST,  
CASS COUNTY, MINNESOTA

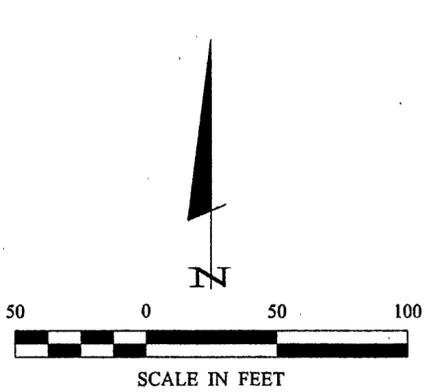


- DENOTES MONUMENT FOUND
- DENOTES IRON MONUMENT SET MARKED BY LICENSE NO. 21367

ORIENTATION OF THIS BEARING SYSTEM IS BASED ON THE NORTH LINE OF GOVT LOT 1 TO HAVE AN ASSUMED BEARING OF S 89° 49' 16" W.

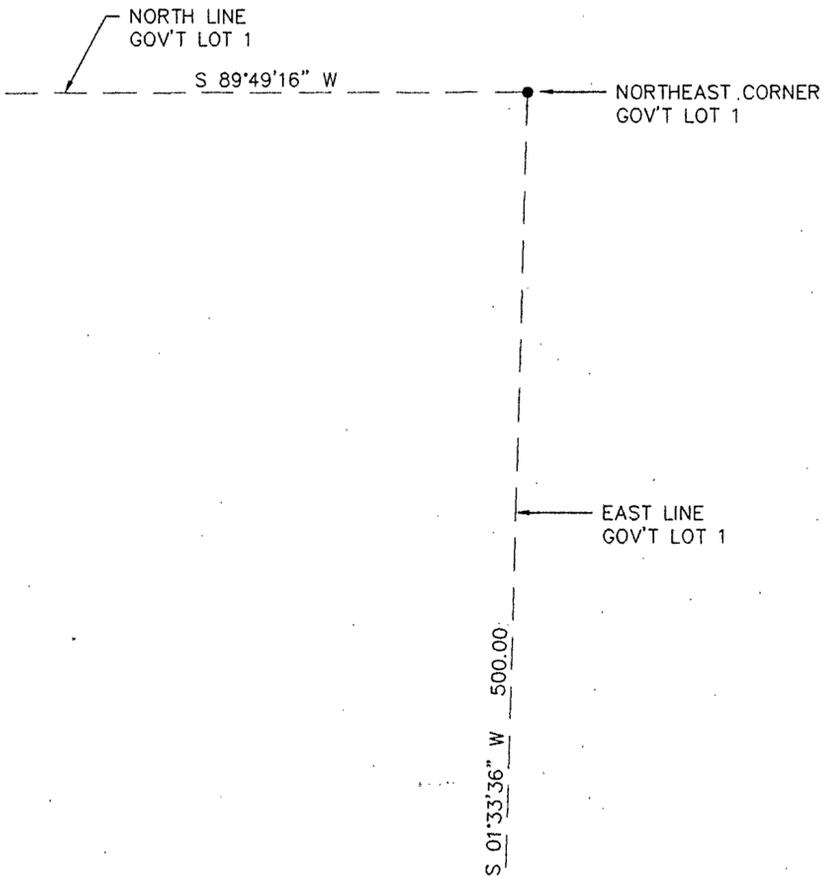

Crease line

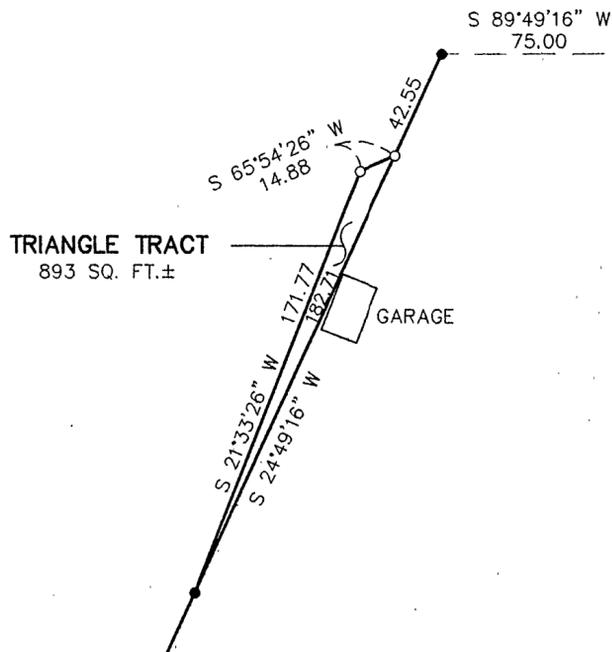

1 OF 1	<b>CERTIFICATE OF SURVEY</b>	PROJ. MGR. DRG	COMPUTER: 022022	DATE: 4/2/02	REVISIONS DATE DESCRIPTION BY	I HEREBY CERTIFY THAT THIS SURVEY, PLAN, SPECIFICATION, OR REPORT WAS PREPARED BY ME OR UNDER MY DIRECT SUPERVISION AND THAT I AM A DULY LICENSED PROFESSIONAL ENGINEER OR LAND SURVEYOR UNDER THE LAWS OF THE STATE OF MINNESOTA.   TERRY L. FREEMAN DATE: 4/2/02 LIC. NO. 21367	<b>Landecker &amp; Associates, Inc.</b> Engineering • Surveying • Planning Walker, MN 56484 Phone: 1-218-547-1296 Fax: 1-218-547-2272
	JIM & JENNIFER LEWIS 694 STATE HIGHWAY 263 WELCOME, MN. 56181	CHECKED BY: TLF DRAWN BY: DRG	FIELD BOOK: BOOK 180 Pg. 4 FILE NO: 022022	SCALE: HORZ. 1"=50' VERT. NONE			