
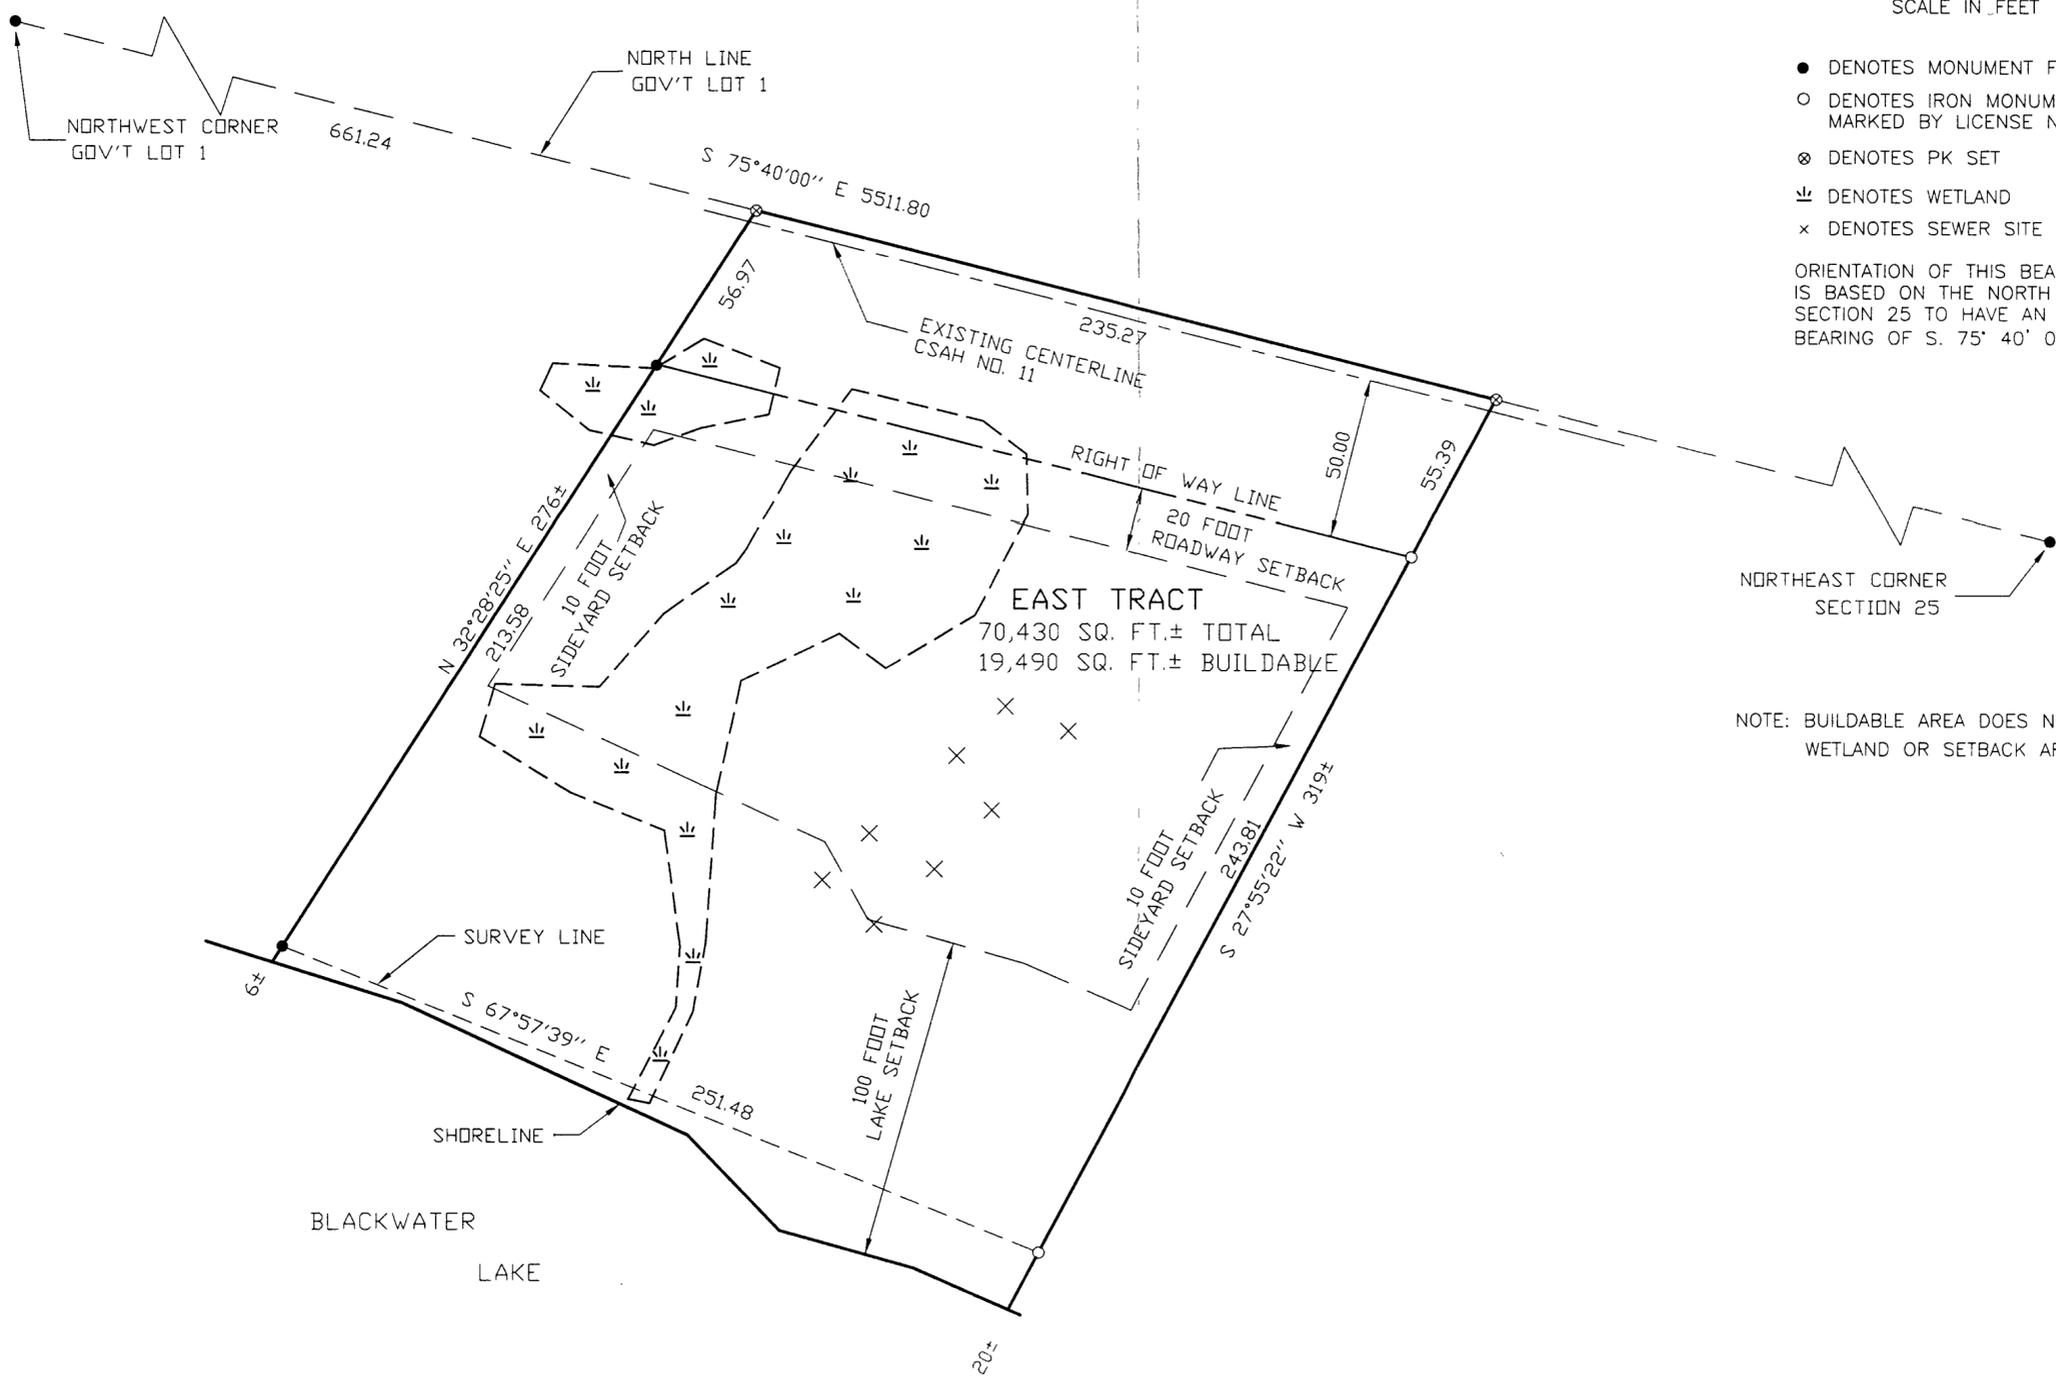


CERTIFICATE OF SURVEY

PART OF GOVERNMENT LOT 1,
SECTION 25, TOWNSHIP 140 NORTH, RANGE 29 WEST,
CASS COUNTY, MINNESOTA

EL #1 25/140/29
RECEIVED
#719
FEB 23 2000
COUNTY SURVEYOR

Landecker & Associates, Inc.
Engineering - Surveying - Planning
Waller, MN 56484
Phone: 218-547-1296 Fax: 218-547-2272

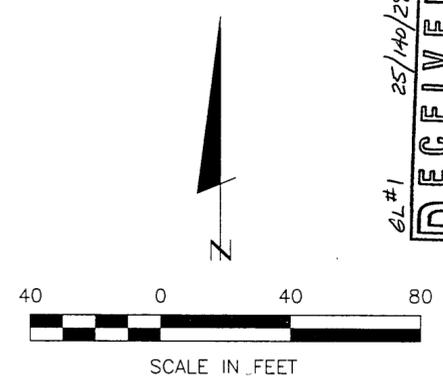

- DENOTES MONUMENT FOUND
 - DENOTES IRON MONUMENT SET MARKED BY LICENSE NO. 21367
 - ⊗ DENOTES PK SET
 - ≍ DENOTES WETLAND
 - × DENOTES SEWER SITE EVALUATION (BY OTHERS)
- ORIENTATION OF THIS BEARING SYSTEM IS BASED ON THE NORTH LINE OF SECTION 25 TO HAVE AN ASSUMED BEARING OF S. 75° 40' 00" E.

NOTE: BUILDABLE AREA DOES NOT INCLUDE WETLAND OR SETBACK AREAS.

I HEREBY CERTIFY THAT THIS SURVEY, PLAN, SPECIFICATION OR REPORT WAS PREPARED BY ME OR UNDER MY DIRECT SUPERVISION AND THAT I AM A DULY LICENSED ENGINEER OR SURVEYOR UNDER THE LAWS OF THE STATE OF MINNESOTA.
Clayton M. Landecker
#719
DATE: 2/15/00 LIC. NO. 21367

PROJ. MGR.	COMPUTER:	DATE	REVISIONS	BY
DRG	992252	2/07/00	DESCRIPTION	
CHECKED BY:	FIELD BOOK:	SCALE:	DATE	
TLF	BOOK 157 PG 1	HORZ 1"=40'		
DRAWN BY:	FILE NO:	VERT NONE		
DRG	W992252			

CERTIFICATE OF SURVEY
SHEET 1 OF 1
TOM HASSER
COMORA'S REALTY
PO BOX 393
LONGVILLE, MN. 56484