



CERTIFICATE OF SURVEY

PART OF GOVERNMENT LOT 3,
SECTION 21, TOWNSHIP 140 NORTH, RANGE 30 WEST,
CASS COUNTY, MINNESOTA

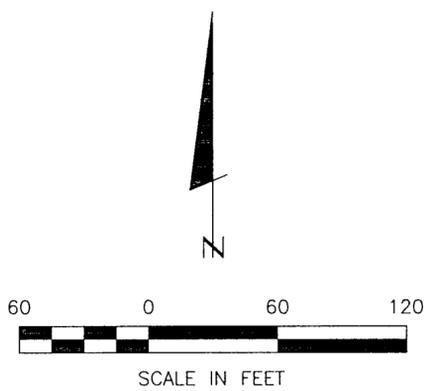

- DENOTES MONUMENT FOUND
 - DENOTES IRON MONUMENT SET MARKED BY LICENSE NO. 21367
 - () DENOTES DEED VALUE
- ORIENTATION OF THIS BEARING SYSTEM IS BASED ON THE WEST LINE OF GOV'T LOT 3 TO HAVE AN ASSUMED BEARING OF N 01° 42' 25" E.

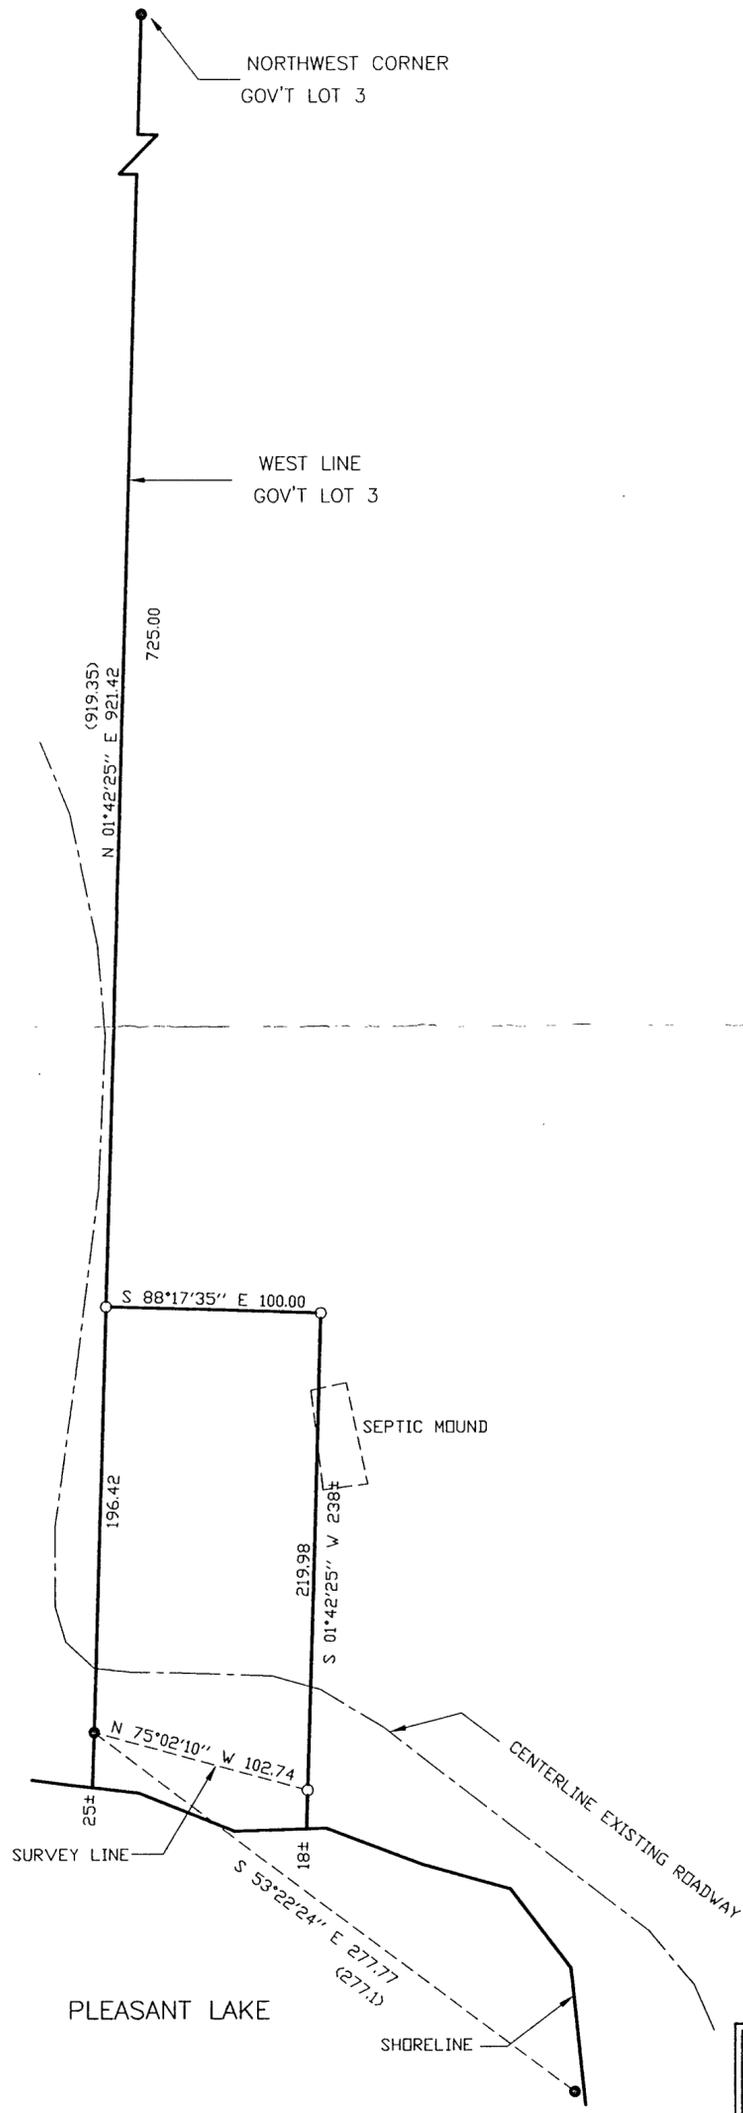

GL#3 21/140/30
RECEIVED
#723
MAR 10 2000
COUNTY SURVEYOR

1 JO I	CERTIFICATE OF SURVEY	PROJ. MGR. DRG	COMPUTER: 992253	DATE: 2/16/00	REVISIONS	I HEREBY CERTIFY THAT THIS SURVEY, PLAN, SPECIFICATION OR REPORT WAS PREPARED BY ME OR UNDER MY DIRECT SUPERVISION AND THAT I AM A DULY LICENSED ENGINEER OR LAND SURVEYOR UNDER THE LAWS OF THE STATE OF MINNESOTA. <i>[Signature]</i> DATE <u>2/24/00</u> LIC. NO. <u>21367</u>
	BOB HANSON 3735 TRENTON LANE PLYMOUTH, MN. 55441	CHECKED BY: TLF	FIELD BOOK: BOOK 157 PG. 8	SCALE: HORZ. 1"=100'	DESCRIPTION	
		DRAWN BY: DRG	FILE NO: W992253	VERT. NONE		Landecker & Associates, Inc. Engineering · Surveying · Planning Walker, MN 56484 Phone: 218-547-1296 Fax: 218-547-2272