


CERTIFICATE OF SURVEY


LOTS 72, 73 AND TECUMSEH DRIVE,
END OF THE TRAIL THIRD ADDITION
SECTION 15, TOWNSHIP 140 NORTH, RANGE 29 WEST,
CASS COUNTY, MINNESOTA

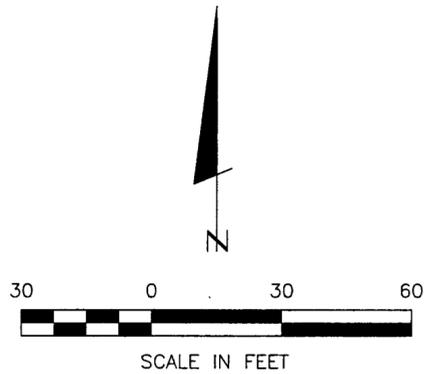

- DENOTES CASS COUNTY MONUMENT FOUND
- DENOTES MONUMENT FOUND
- DENOTES IRON MONUMENT SET MARKED BY LICENSE NO. 21367

ORIENTATION OF THIS BEARING SYSTEM IS BASED ON THE WEST LINE OF EDGEWATER DRIVE TO HAVE AN ASSUMED BEARING OF S 0° 15' 25" W.

WOMAN LAKE

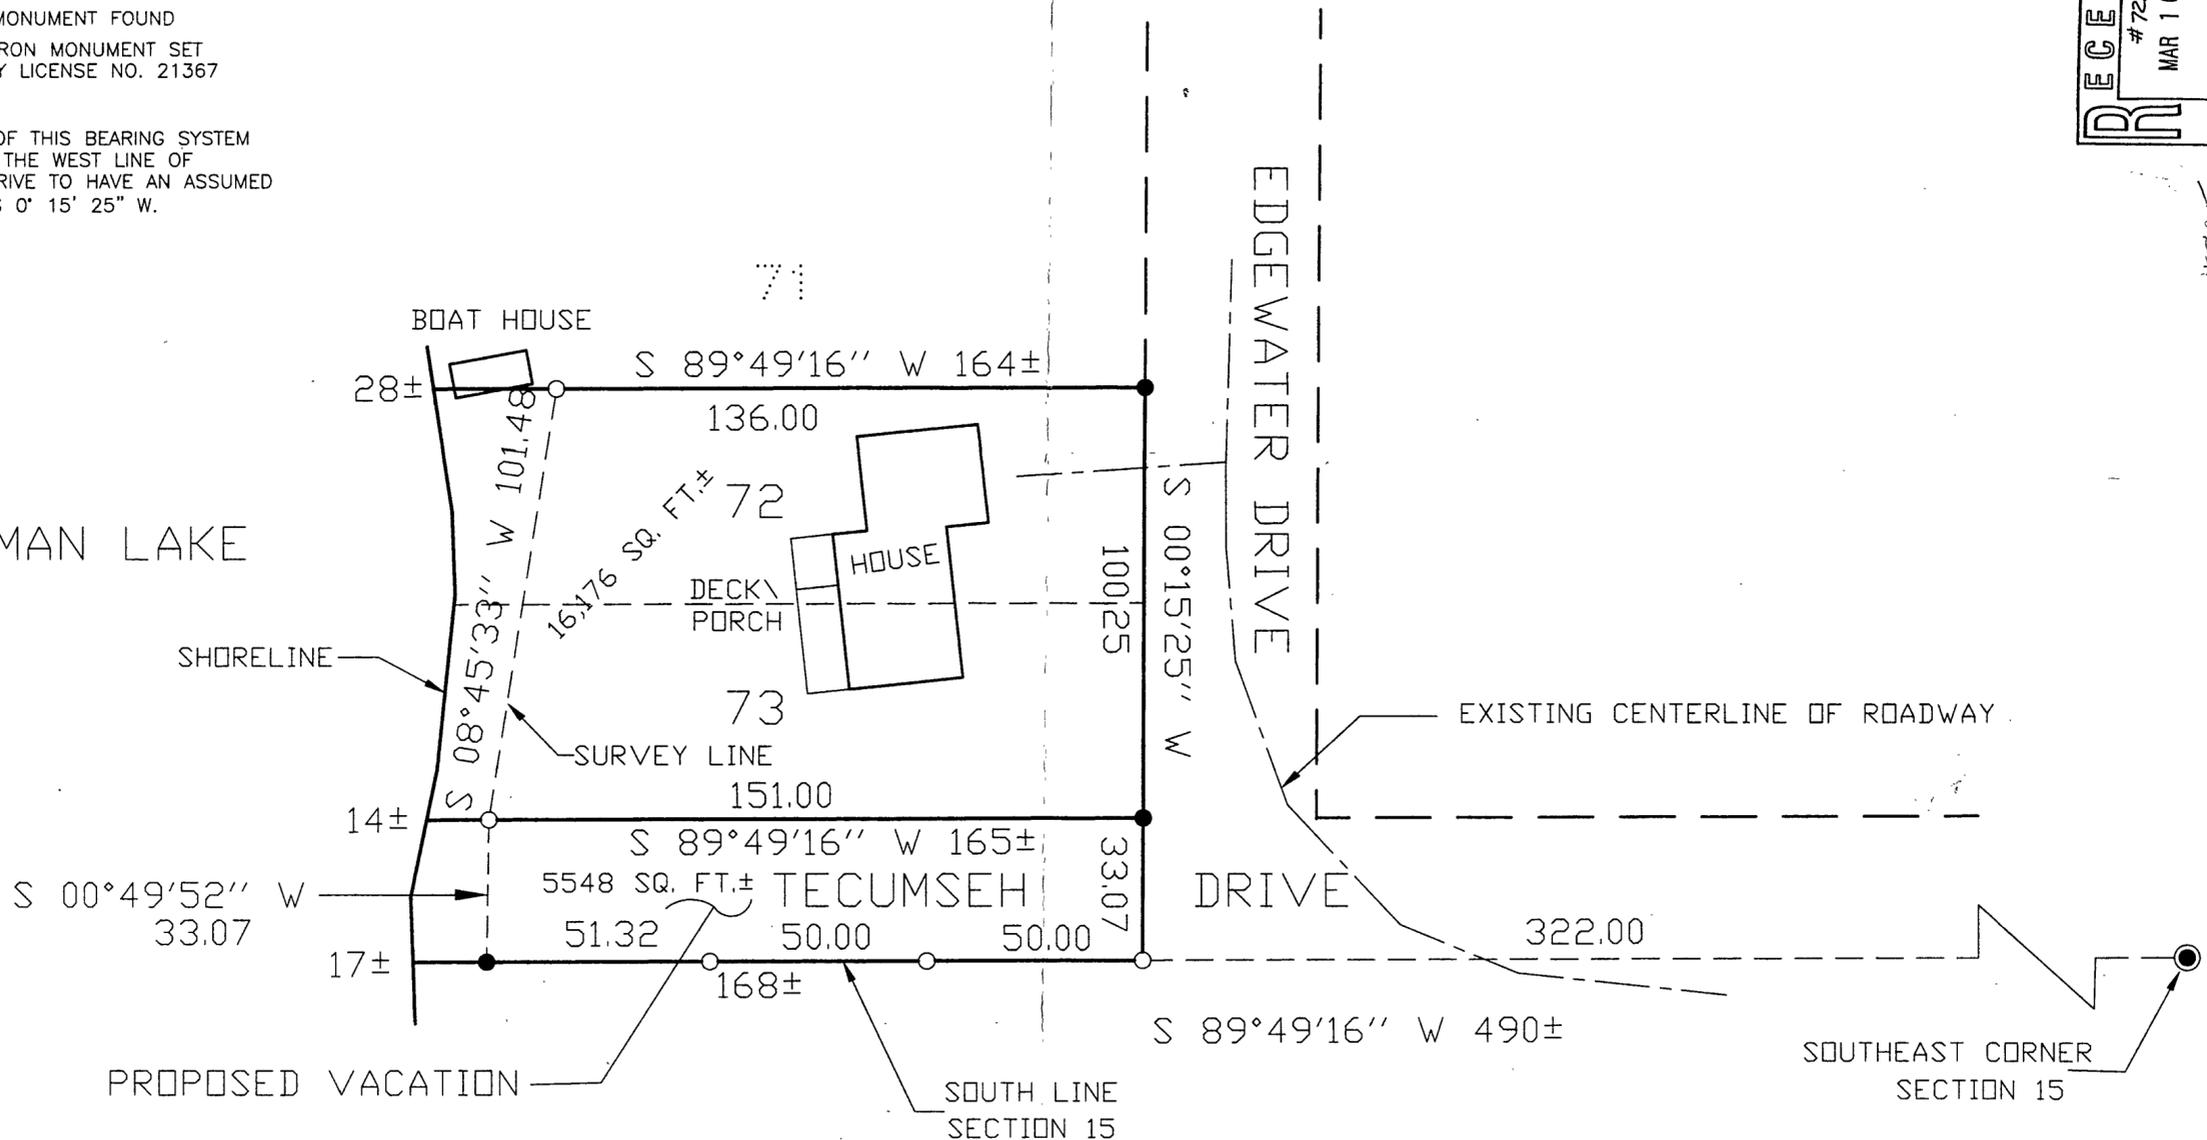

RECEIVED
 #725
 MAR 10 2000
 COUNTY SURVEYOR

#705

LANDCKER & ASSOCIATES, Inc. Engineering - Surveying - Planning Walker, MN 56484 Phone: 218-547-1296 Fax: 218-547-2272					
I HEREBY CERTIFY THAT THIS SURVEY PLAN, SPECIFICATION OR REPORT WAS PREPARED BY ME OR UNDER MY DIRECT SUPERVISION AND THAT I AM A DULY LICENSED ENGINEER OR LAND SURVEYOR UNDER THE LAWS OF THE STATE OF MINNESOTA. _____ DATE: 2/24/00 LIC. NO. 21367	REVISIONS <table border="1" style="width: 100%; border-collapse: collapse;"> <thead> <tr> <th>DATE</th> <th>DESCRIPTION</th> </tr> </thead> <tbody> <tr> <td>2/24/00</td> <td></td> </tr> </tbody> </table> COMPUTER: 992244 FIELD BOOK: _____ BOOK: _____ PG: _____ FILE NO: W992244 VERT: NONE	DATE	DESCRIPTION	2/24/00	
DATE	DESCRIPTION				
2/24/00					
PROJECT MGR. DRG CHECKED BY: TLF DRAWN BY: DRG	CERTIFICATE OF SURVEY NORDY NELSON 1540 RIVERSIDE AVENUE N. SARTELL, MN, 56377				
1 of 1					