


CERTIFICATE OF SURVEY

for

LONGVILLE AREA COMMUNITY FOUNDATION


PART OF GOVERNMENT LOT 2, SECTION 28,
TOWNSHIP 141 NORTH, RANGE 28 WEST OF
THE 5th PRINCIPAL MERIDIAN IN CASS COUNTY, MINNESOTA

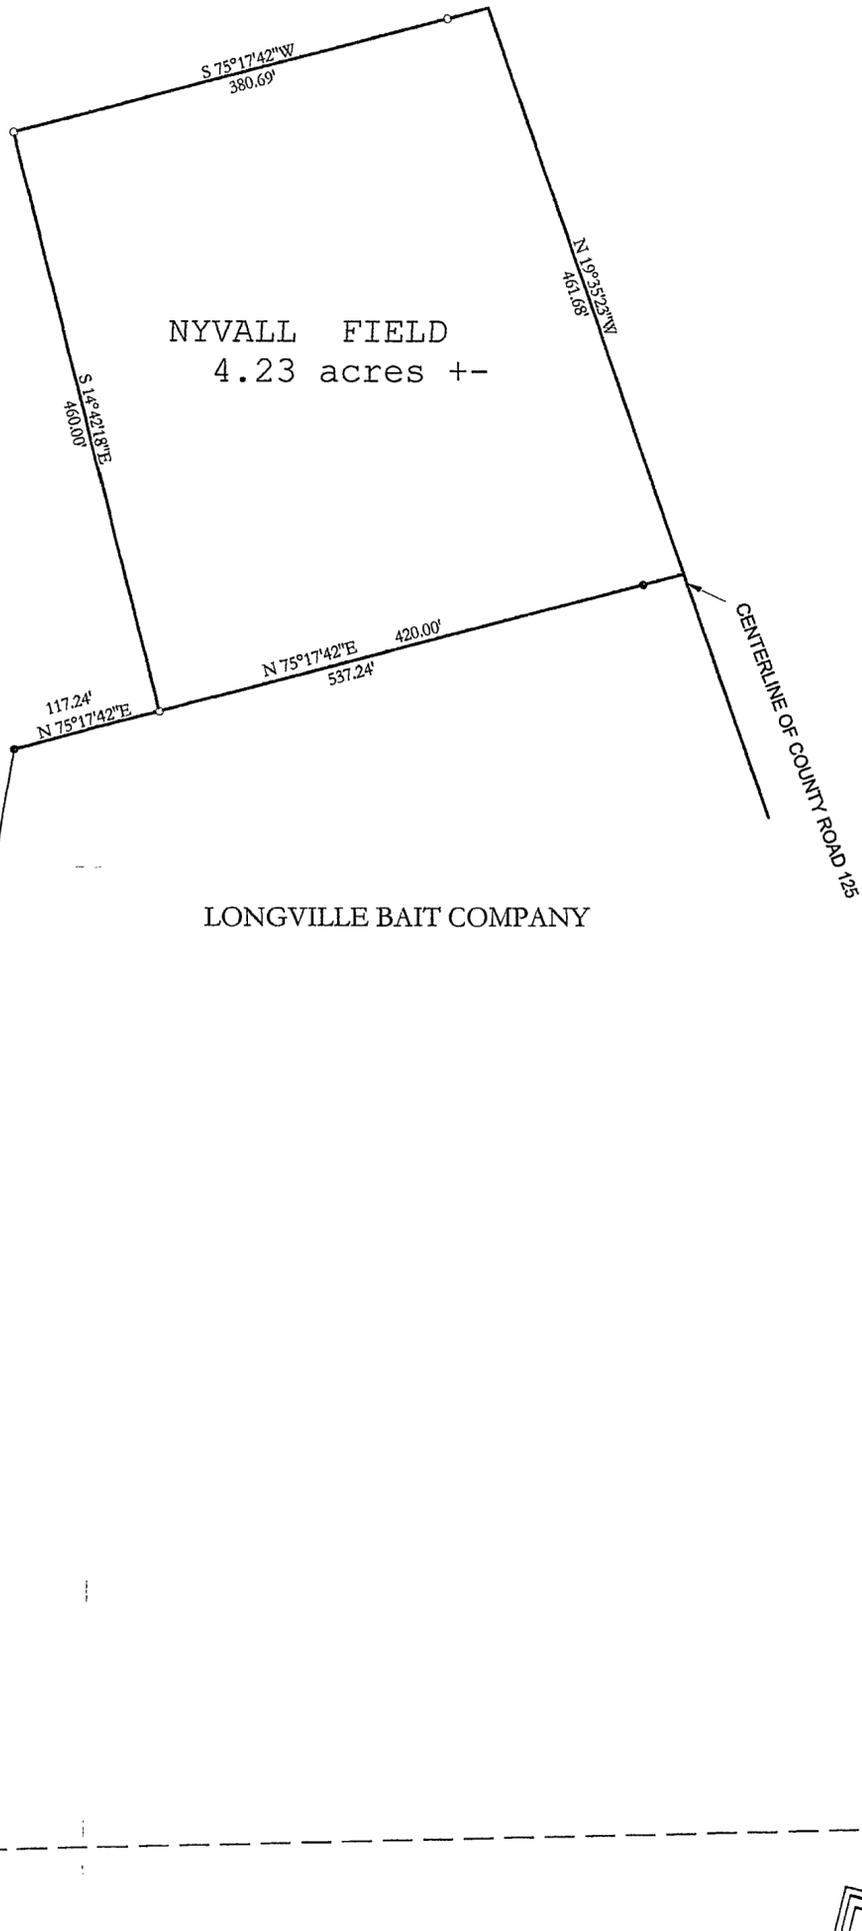

ALAN & SUE WEAVER

LONGVILLE BAIT COMPANY

ALAN & SUE WEAVER

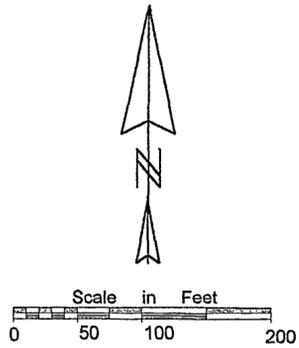

ONE METER = 3.2808333 U.S. SURVEY FEET
ONE FOOT = 0.3048006 METERS
INITIAL BEARING ASSIGNED

NOTE: NO WET LANDS WERE OBSERVED AS DEFINED
IN MINNESOTA STATUTE 505.02, SUBD. 1.

SOUTHWEST CORNER OF GOVT LOT 2,
SECTION 28, T.141 N., R.28 W., 5th P.M.

N 89°49'02\"/>

I, ROGER A. MUSTONEN, HEREBY CERTIFY THAT THIS SURVEY WAS
PREPARED BY ME OR UNDER MY DIRECT SUPERVISION AND THAT I AM
A DULY LICENSED LAND SURVEYOR UNDER THE LAWS OF THE STATE OF
MINNESOTA.

Roger A. Mustonen 3-17-06
ROGER A. MUSTONEN, PLS.
MINNESOTA LICENSE 11946

RECEIVED
GL 2 28-141-28
JUL 6 2006
731
COUNTY SURVEYOR

AMI SURVEYORS & MAPPERS
1073 COUNTY 5 NW HACKENSACK, MINNESOTA 56452
PHONE: OFFICE 218/682-2411 * FAX 682-2988