


CERTIFICATE OF SURVEY


PART OF THE NORTHEAST QUARTER
 OF THE NORTHEAST QUARTER
 OF SECTION 29, TOWNSHIP 133 NORTH, RANGE 29 WEST,
 CASS COUNTY, MINNESOTA.

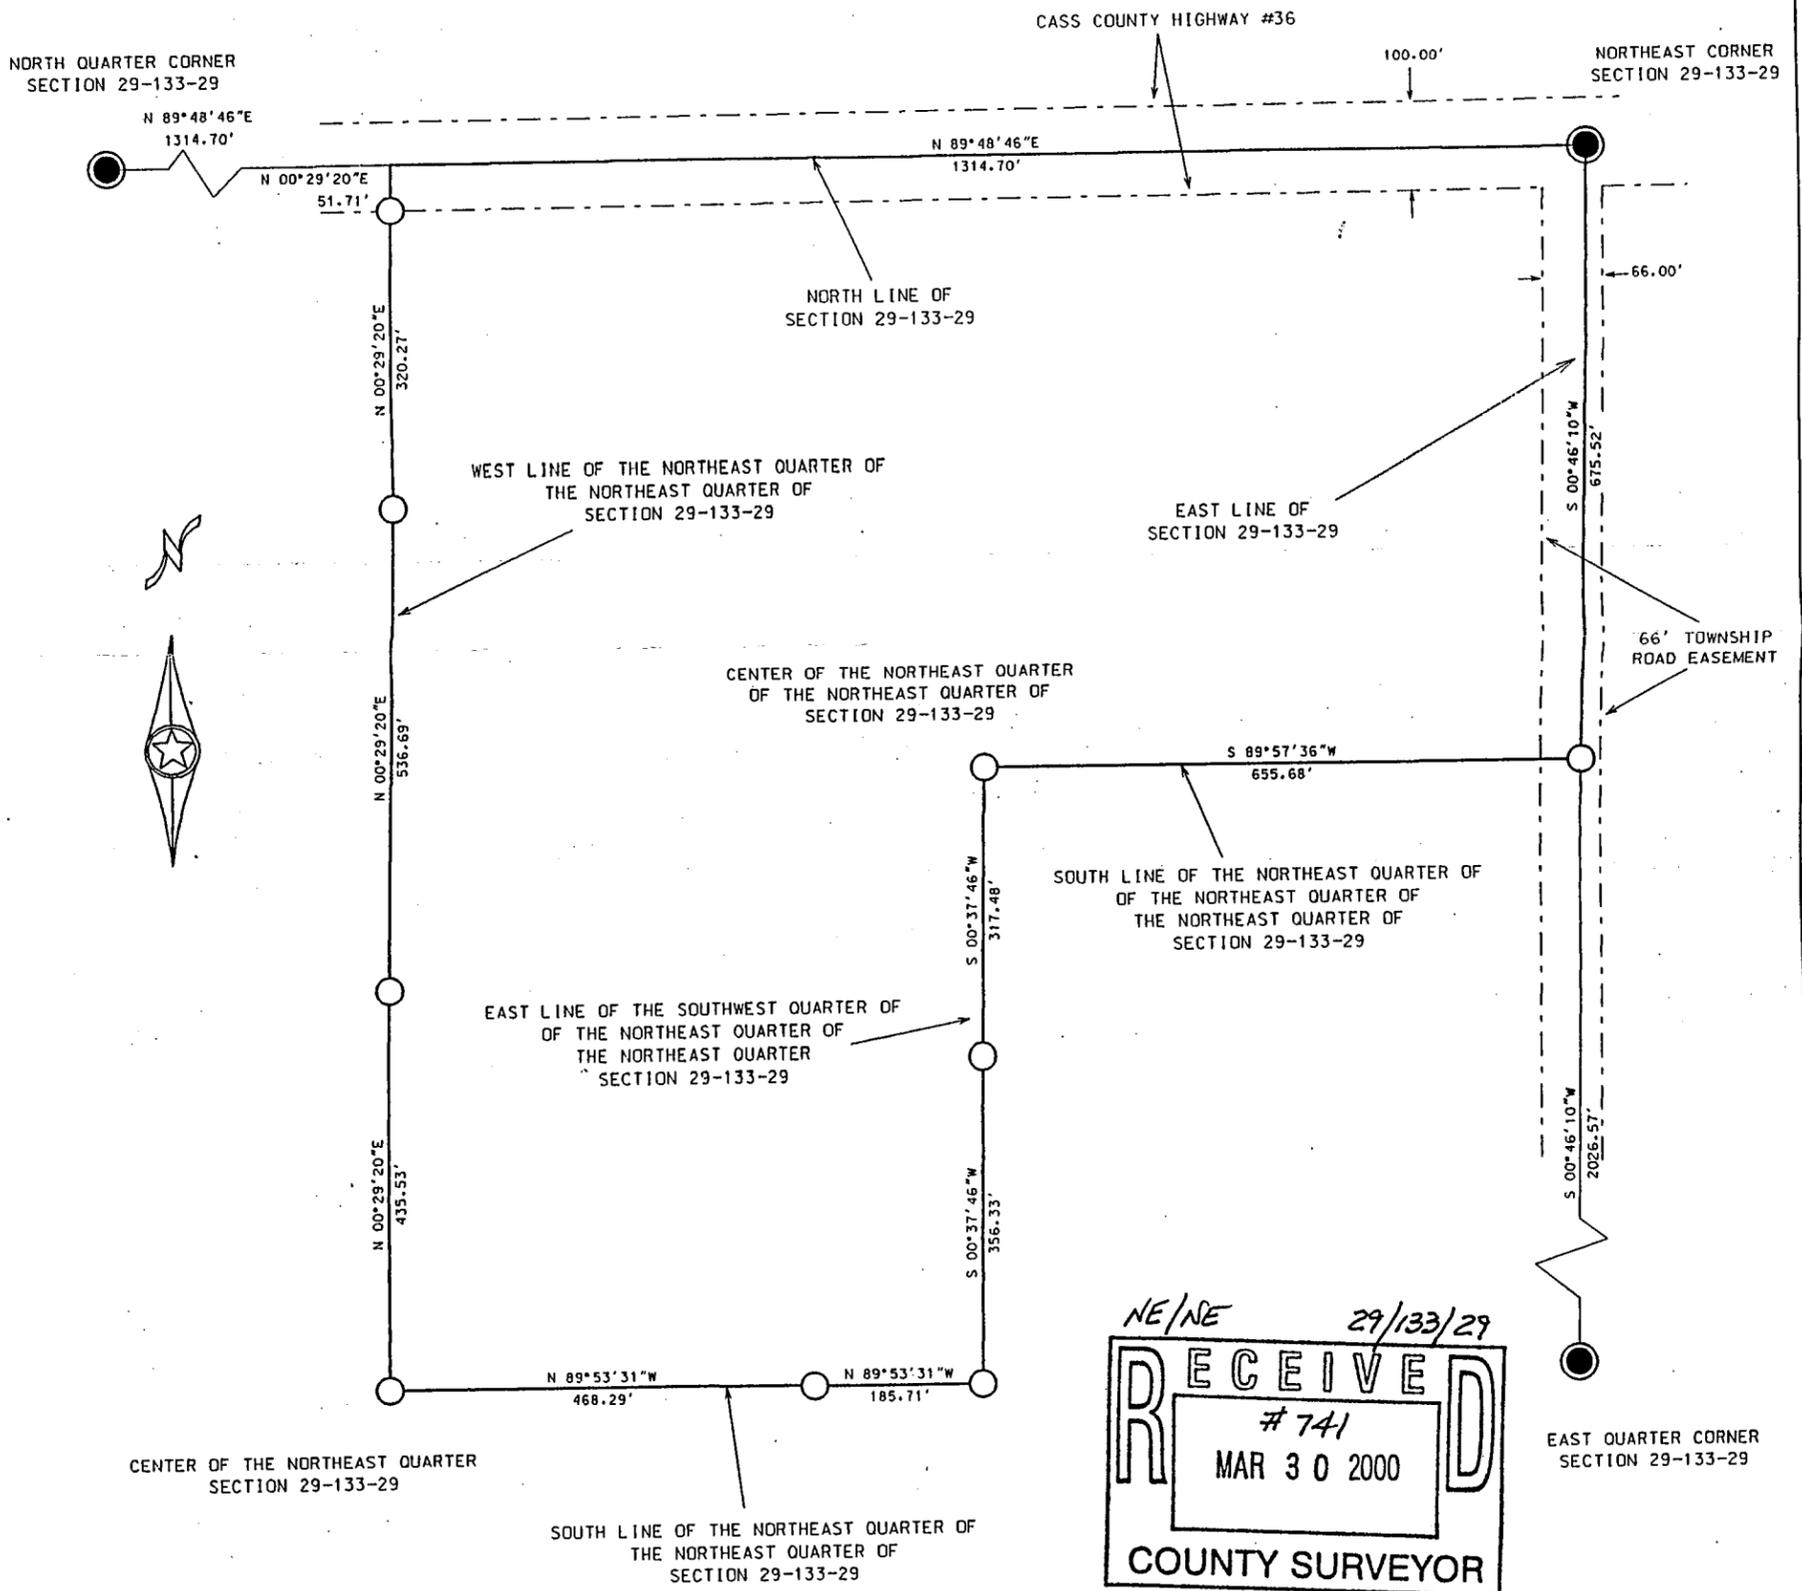

- = IRON MONUMENT FOUND INPLACE
- = IRON MONUMENT SET, MARKED RLS 23668

ORIENTATION OF THIS BEARING SYSTEM IS THE
 CASS COUNTY COORDINATE SYSTEM

SCALE : 1 INCH = 200 FEET

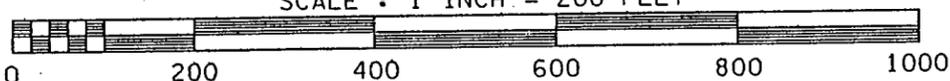

I HEREBY CERTIFY THAT THIS SURVEY
 WAS PREPARED BY ME OR UNDER MY DIRECT
 SUPERVISION, AND THAT I AM A DULY
 LICENSED LAND SURVEYOR UNDER THE LAWS
 OF THE STATE OF MINNESOTA.

James Kramer 11-1-97

JAMES KRAMER, LAND SURVEYOR
 MINNESOTA REGISTRATION NO. 23668