



CERTIFICATE OF SURVEY

PART OF GOVERNMENT LOT 7,
SECTION 10, TOWNSHIP 140 NORTH, RANGE 29 WEST,
CASS COUNTY, MINNESOTA

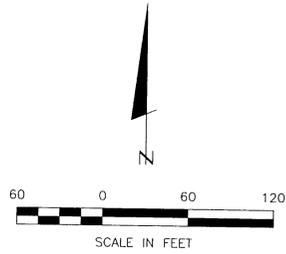

- DENOTES MONUMENT FOUND
- DENOTES IRON MONUMENT SET MARKED BY LICENSE NO. 21367
- ≡ DENOTES WETLAND
- x DENOTES DNR LATH MARKED "OHW"

ORIENTATION OF THIS BEARING SYSTEM IS BASED ON THE SOUTHERLY LINE OF LOT 10 TO HAVE AN ASSUMED BEARING OF N 45° 32' 33" E.

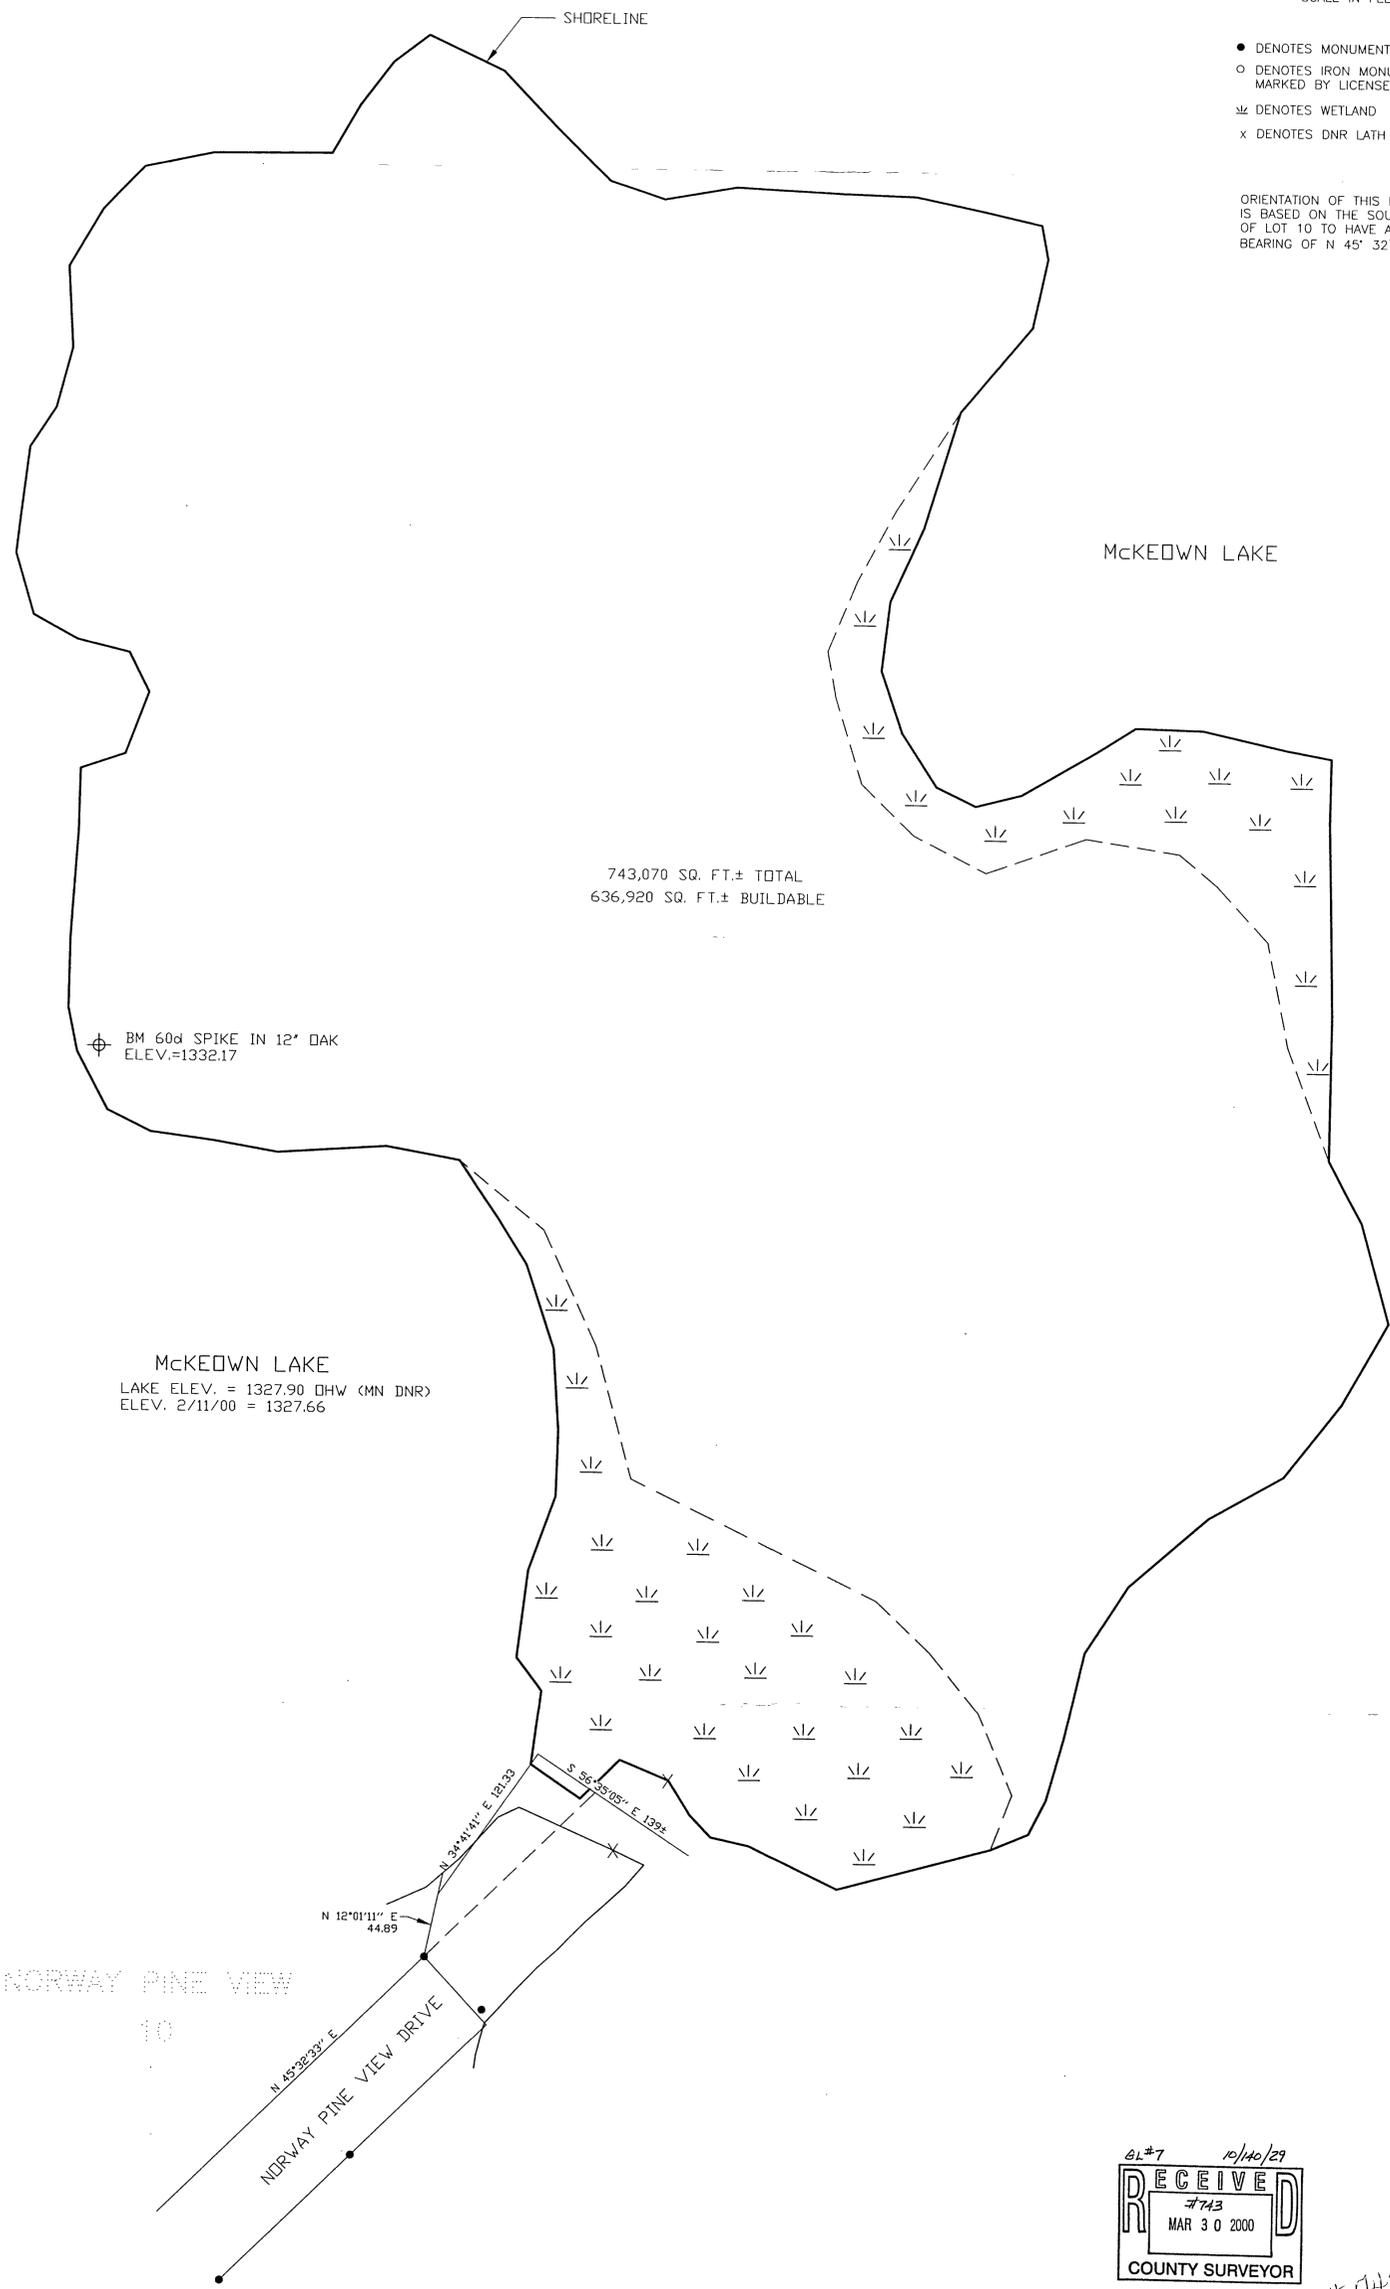


743,070 SQ. FT.± TOTAL
636,920 SQ. FT.± BUILDABLE

BM 60d SPIKE IN 12" OAK
ELEV.=1332.17

McKEDOWN LAKE
LAKE ELEV. = 1327.90 OHW (MN DNR)
ELEV. 2/11/00 = 1327.66

NORWAY PINE VIEW
10

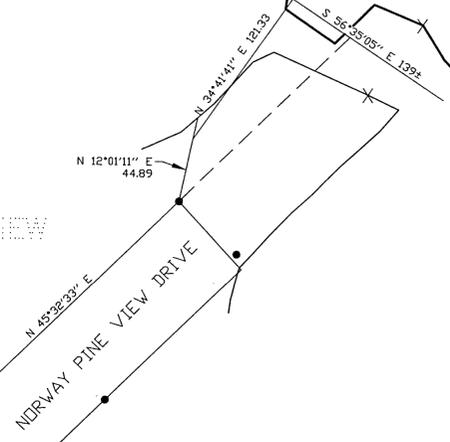

61#7 10/10/29
RECEIVED
#743
MAR 30 2000
COUNTY SURVEYOR

#743

CERTIFICATE OF SURVEY NORTHERN LAKES CO. PO BOX 536 WALKER, MN. 56484	PROJ. MGR. TLF	COMPUTER: 002021	DATE: 2/16/00	REVISIONS		I HEREBY CERTIFY THAT THIS SURVEY, PLAN, SPECIFICATION OR REPORT WAS PREPARED BY ME OR UNDER MY DIRECT SUPERVISION AND THAT I AM A DULY LICENSED ENGINEER OR LAND SURVEYOR UNDER THE LAWS OF THE STATE OF MINNESOTA. DATE: 3/23/00 LIC. NO. 21367	
	CHECKED BY: TLF	FIELD BOOK: BOOK 157 PG. 30	SCALE: HORZ. 1"=60'	DATE	DESCRIPTION		BY
	DRAWN BY: DRG	FILE NO: W002021	VERT. NONE				

Landecker & Associates, Inc.
Engineering - Surveying - Planning
Walker, MN 56484
Phone: 218-547-1296 Fax: 218-547-2272