
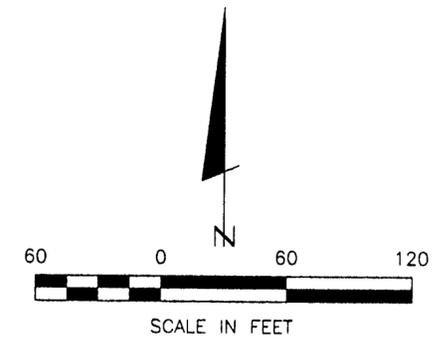


# CERTIFICATE OF SURVEY

PART OF GOVERNMENT LOT 3,  
SECTION 16, TOWNSHIP 143 NORTH, RANGE 31 WEST,  
CASS COUNTY, MINNESOTA

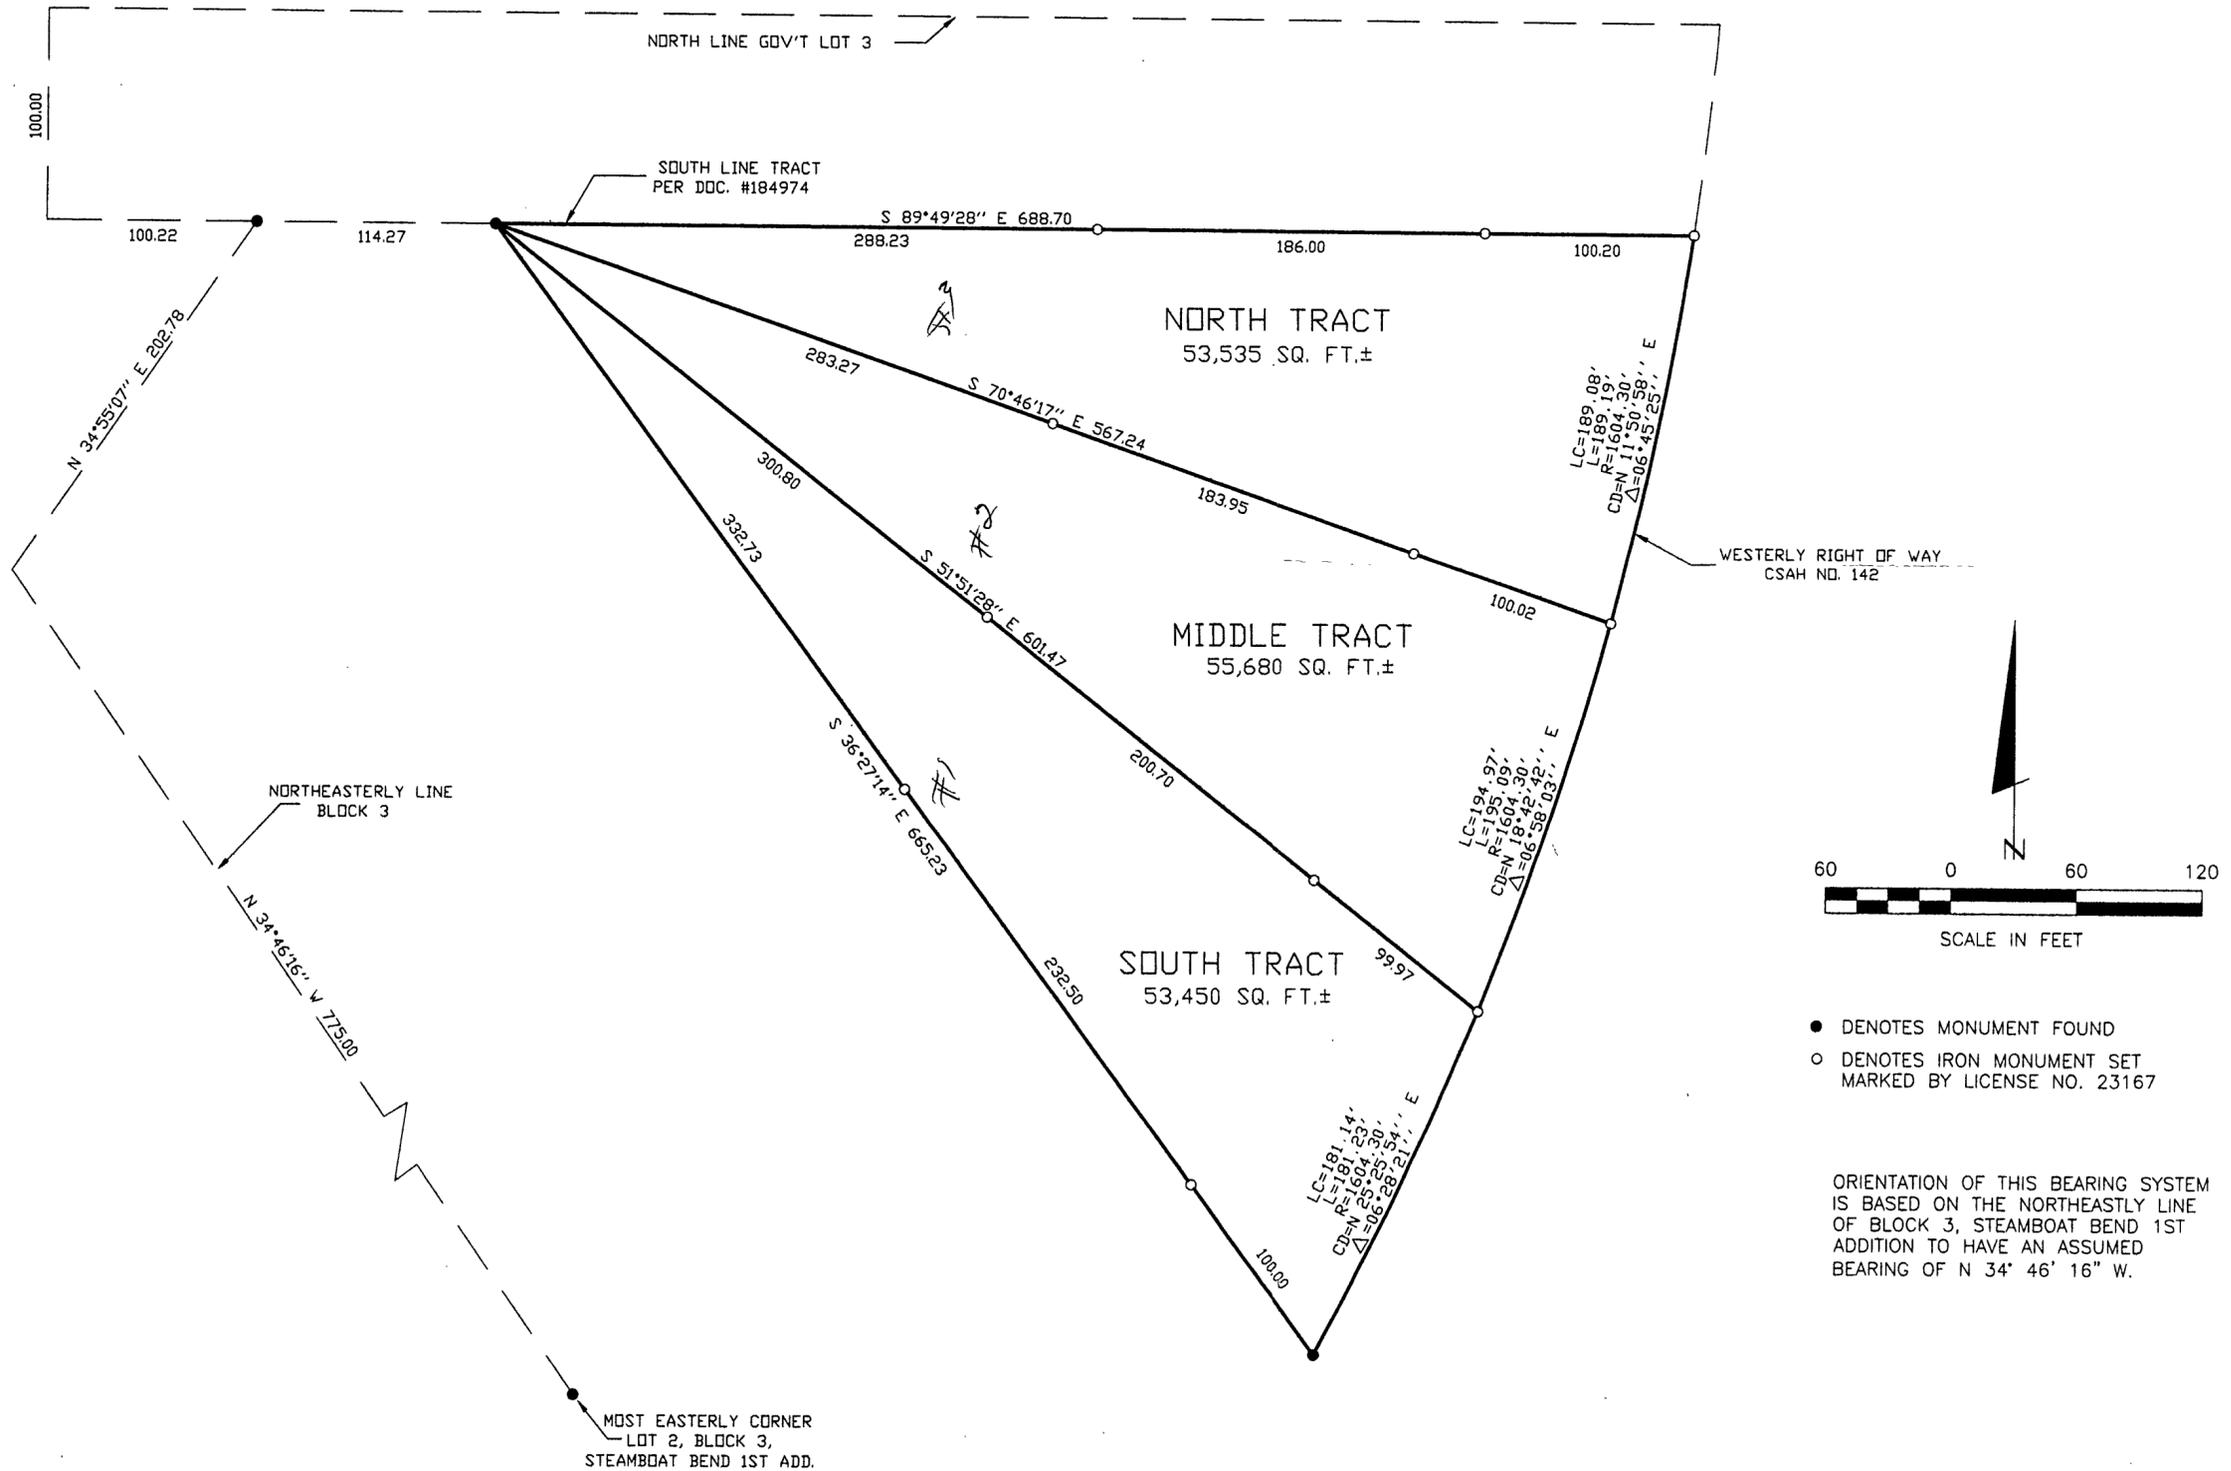

- DENOTES MONUMENT FOUND
- DENOTES IRON MONUMENT SET MARKED BY LICENSE NO. 23167

ORIENTATION OF THIS BEARING SYSTEM IS BASED ON THE NORTHEASTLY LINE OF BLOCK 3, STEAMBOAT BEND 1ST ADDITION TO HAVE AN ASSUMED BEARING OF N 34° 46' 16" W.

<b>CERTIFICATE OF SURVEY</b>		DATE: 3/23/00	
PROJ. MGR. TLF	CHECKED BY: TLF	COMPUTER: 002018	DATE: 3/23/00
DRAWN BY: DRG	FILE NO: 002018	FIELD BOOK: BOOK 158 PC 32	SCALE: 1"=60'
DALE BOJE PO BOX 1360 WALKER, MN. 56484		REVISIONS	
SHEET 1 of 1		DESCRIPTION	
LIC. NO. 21367		DATE	
I HEREBY CERTIFY THAT THIS SURVEY, PLAN, SPECIFICATION OR REPORT WAS PREPARED BY ME OR UNDER MY DIRECT SUPERVISION AND THAT I AM A DULY LICENSED ENGINEER OR SURVEYOR UNDER THE LAWS OF THE STATE OF MINNESOTA. _____ DATE: 3/23/00 LIC. NO. 21367			
<b>Landecker &amp; Associates, Inc.</b> Engineering - Surveying - Planning Walker, MN 56484 Phone 218-547-1296 Fax 218-547-2272			