
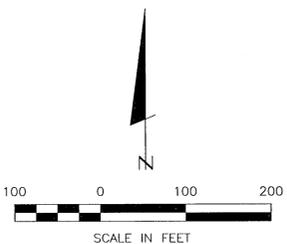


CERTIFICATE OF SURVEY

PART OF SECTIONS 7 AND 8,
TOWNSHIP 139 NORTH, RANGE 26 WEST,
CASS COUNTY, MINNESOTA

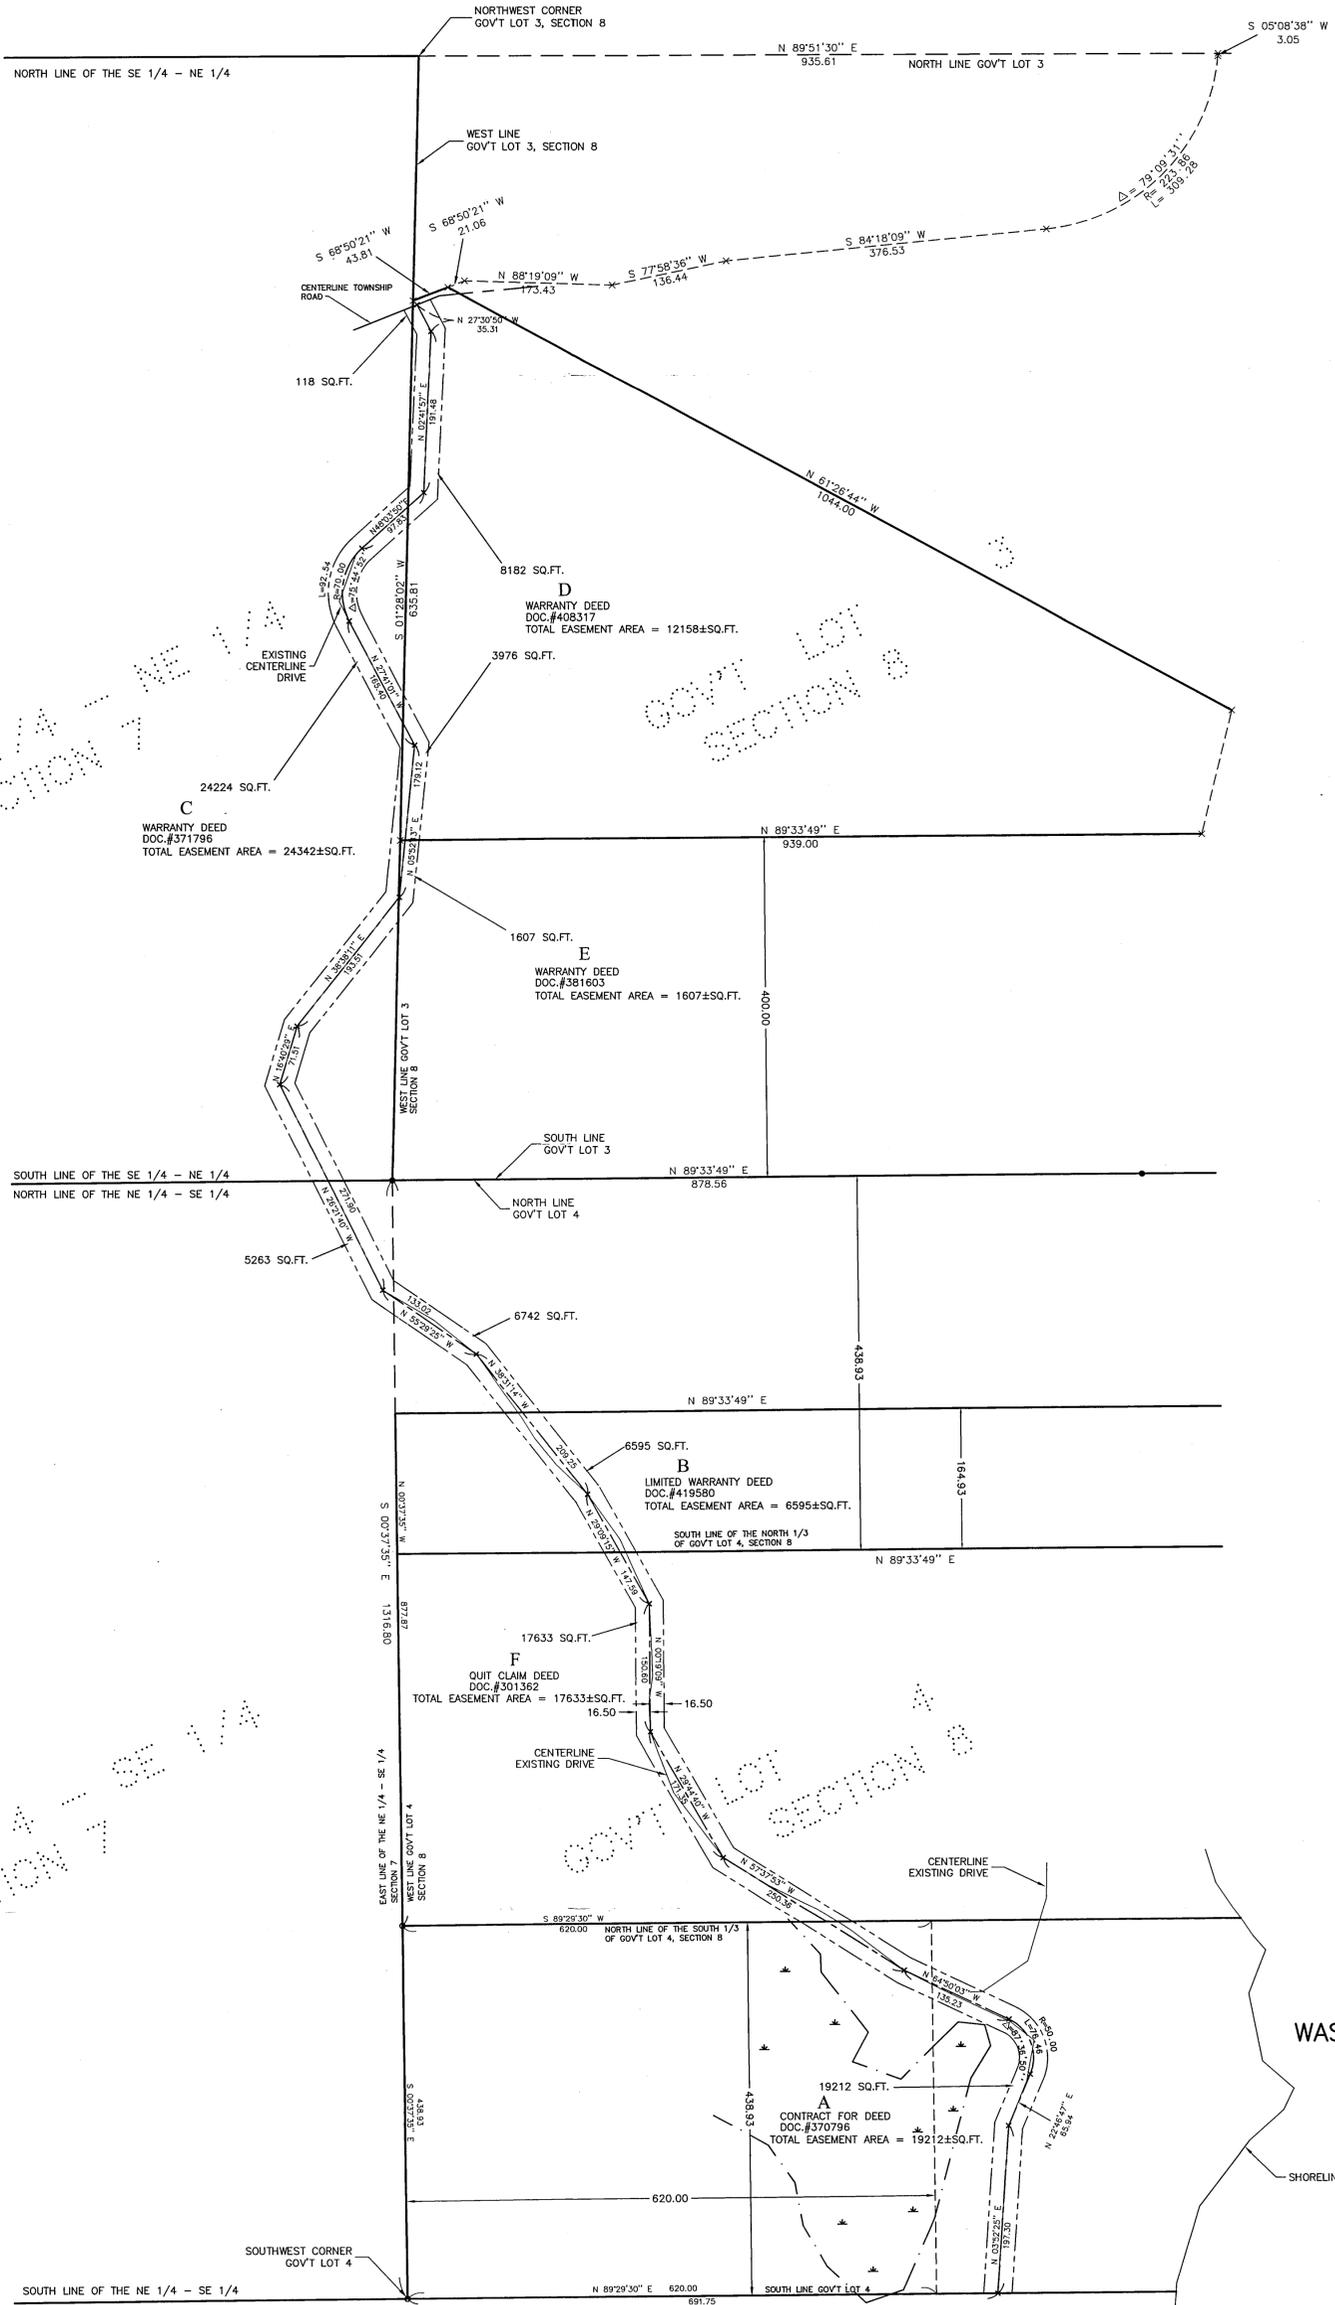

- DENOTES MONUMENT FOUND
- DENOTES IRON MONUMENT SET ON PREVIOUS SURVEY MARKED BY LICENSE NO. 24606
- * DENOTES WETLAND

ORIENTATION OF THIS BEARING SYSTEM IS BASED ON THE SOUTH LINE OF GOVT LOT TO HAVE AN ASSUMED BEARING OF N89°29'30\"E.

NOTE: LEGAL DESCRIPTIONS USED FOR THIS SURVEY HAVE BEEN PROVIDED BY THE CLIENT. THE ONLY PROPERTY LINES ON THIS DRAWING THAT HAVE BEEN FIELD SURVEYED ARE THOSE OF GOVT LOT 4. OTHER PROPERTY LINES SHOWN ARE APPROXIMATE.

DESCRIPTIONS OF RECORD, USING REFERENCES TO ONE-THIRD, ARE AMBIGUOUS WHEN USED IN A FRACTIONAL GOVT LOT OF A SECTION. TYPICALLY WHEN REFERRING TO FRACTIONAL PARTS OF QUARTER-QUARTERS AND GOVT LOTS, THE METHOD USED TO DETERMINE THE FRACTION, IS AREA. IN THE CASE OF A TRACT WHERE LAKESHORE IS ONE OF THE BOUNDARIES, AREA IS NOT ABLE TO BE DETERMINED WITH ANY ACCURACY. FOR PURPOSES OF THIS SURVEY, WE HAVE ESTABLISHED THE FRACTION BY DISTANCE ALONG THE WEST LINE OF THE GOVT LOT AND RUNNING THE SOUTH LINE OF SAID FRACTION, PARALLEL WITH THE NORTH LINE OF SAID GOVT LOT 4.

SE/NE 7/139/26
GL#3 8/139/26

RECEIVED
#742
MAR 28 2000
COUNTY SURVEYOR

SHEET 1 of 1	CERTIFICATE OF SURVEY	PROJ. MGR. JJB	COMPUTER: 003023	DATE: 3-23-00	REVISIONS	I HEREBY CERTIFY THAT THIS SURVEY, PLAN, SPECIFICATION OR REPORT WAS PREPARED BY ME OR UNDER MY DIRECT SUPERVISION AND THAT I AM A DULY LICENSED ENGINEER OR LAND SURVEYOR UNDER THE LAWS OF THE STATE OF MINNESOTA. DATE 3-24-00 LIC. NO. 24606
	GEORGE WETZEL, JR. 510 MAPLE STREET BRainerd, MN 56401	CHECKED BY: DSL	FIELD BOOK: BOOK - PG. -	SCALE: HORZ. 100	DATE	
		DRAWN BY: JJB	FILE NO: 003023	VERT. -		

Landecker & Associates, Inc.
Engineering - Surveying - Planning
Grand Rapids, MN 55744
Phone 218-326-8047 Fax 218-326-1239