

CERTIFICATE OF SURVEY

PART OF THE NORTHWEST QUARTER OF THE SOUTHEAST QUARTER, SECTION 35,
TOWNSHIP 142 NORTH, RANGE 30 WEST, CASS COUNTY, MINNESOTA

FOR: RALPH MENDENHALL
HCR 84, BOX 393
WALKER, MN. 56484




1"=60'



- DENOTES FOUND IRON MONUMENT
- DENOTES IRON MONUMENT SET MARKED BY REGISTRATION NO. 21367

ORIENTATION OF THIS BEARING SYSTEM IS BASED ON THE WEST LINE OF NW 1/4-SE 1/4 AND IS ASSUMED TO BEAR NORTH-SOUTH.

LEECH LAKE

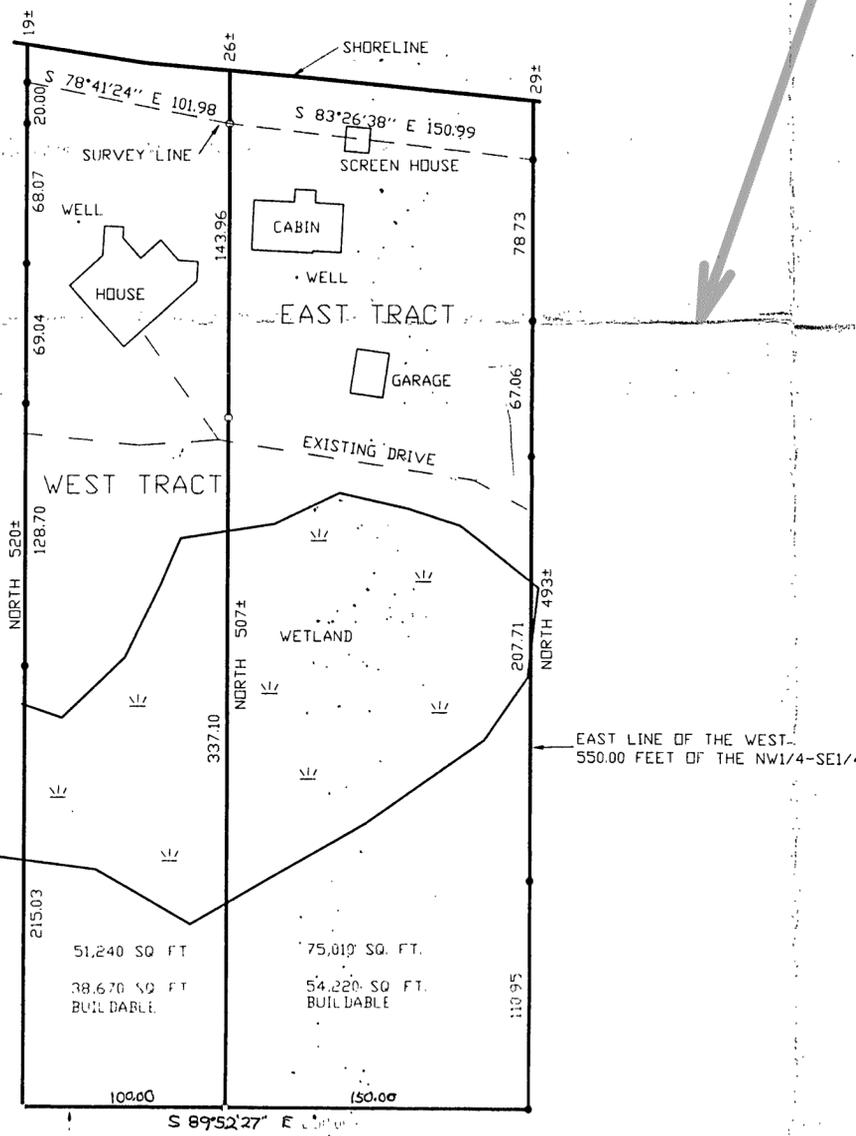

DARK LINES ON COPY

EAST TRACT

The East 150.00 feet of the West 550.00 feet of the Northwest Quarter of the Southeast Quarter, Section 35, Township 142 North, Range 30 West, Cass County, Minnesota which lies northerly of the South 700.00 feet thereof.

Subject to and together with easements, restrictions and reservations of record.

WEST TRACT

The East 100.00 feet of the West 400.00 feet of the Northwest Quarter of the Southeast Quarter, Section 35, Township 142 North, Range 30 West, Cass County, Minnesota which lies northerly of the South 700.00 feet thereof.

Subject to and together with easements, restrictions and reservations of record.

HEREBY CERTIFY THAT THIS SURVEY PLAN SPECIFICATION OR REPORT WAS PREPARED BY ME OR UNDER MY DIRECT SUPERVISION AND THAT I AM A DULY LICENSED ENGINEER IN LAND SURVEYING UNDER THE LAWS OF THE STATE OF MINNESOTA.

Ray J. Lane
DATE: 5/20/97 NO. 21367

LANDECKER & ASSOCIATES INC.
WALKER, MN. 56484
PHONE 218-547-1296
PLANNING ENGINEERING SURVEYING

PROG. NO.	DATE	REVISIONS	COMPUTER
TLF	5/20/97		BR40
CHECKED BY	SCALE		BOX 140 PG. 07
TLF	1"=60'		FILE NO. 9824
DRAWN BY			SHEET 1 OF 1