


CERTIFICATE OF SURVEY

LEECH LAKE

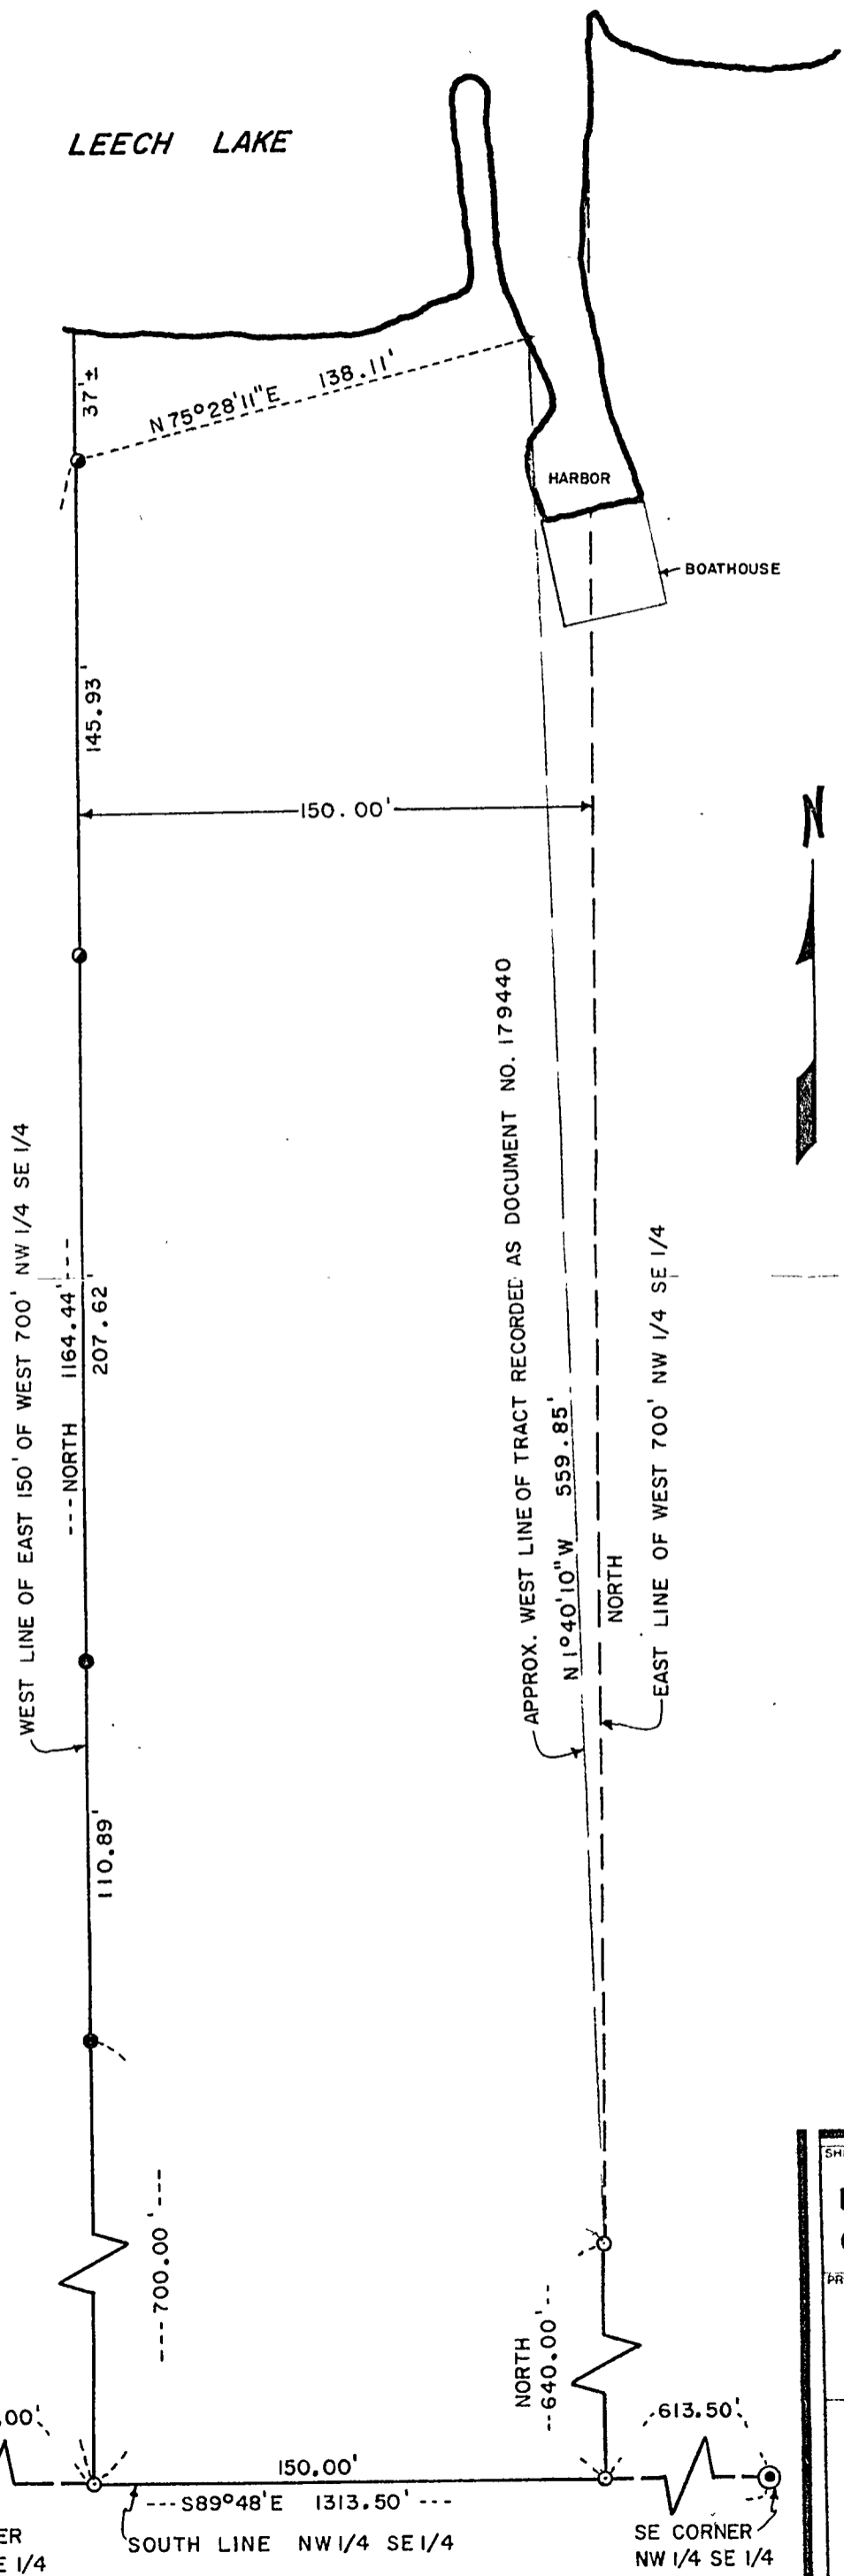

SCALE: 1 INCH = 50 FEET

- = IRON PIPE MONUMENT SET
- = IRON PIPE MON. INPLACE
- ⦿ = STEEL FENCE POST INPLACE
- ⊙ = GLO BRASS CAP MON. INPL.

ORIENTATION OF THIS BEARING SYSTEM IS ASSUMED

I hereby certify that this survey, plan, or report was prepared by me or under my direct supervision and that I am a duly Registered Land Surveyor under the laws of the State of Minnesota.

Gary H. Stevenson

Date: March 1, 1983 Map No. 12684

SHEET TITLE

PART OF NW 1/4 SE 1/4, SEC.35, T.142 N., R.30 W.
CASS COUNTY, MINNESOTA

PROJECT

DONALD D. GALLOWAY

GARY STEVENSON & ASSOCIATES, INC.
Land Surveying & Consulting Engineering
WALKER, MINNESOTA 56484
(218) 547-1296