


- DENOTES FOUND IRON MONUMENT
- DENOTES IRON MONUMENT SET MARKED BY REGISTRATION NO. 21367
- ⊗ DENOTES SOIL BORING

ORIENTATION OF THIS BEARING SYSTEM IS BASED ON THE SOUTH LINE OF LOT 8 BLOCK ONE, REHM'S ESTATES AND IS ASSUMED TO BEAR N 72°17'00" W

CERTIFICATE OF SURVEY

PART OF GOVERNMENT LOT 1 AND THE NORTHEAST QUARTER OF THE NORTHWEST QUARTER, SECTION 30, TOWNSHIP 142 NORTH, RANGE 30 WEST, CASS COUNTY, MINNESOTA

For: Dave Frambers
2220 Centennial Rose Drive
Fargo, N.D. 58104

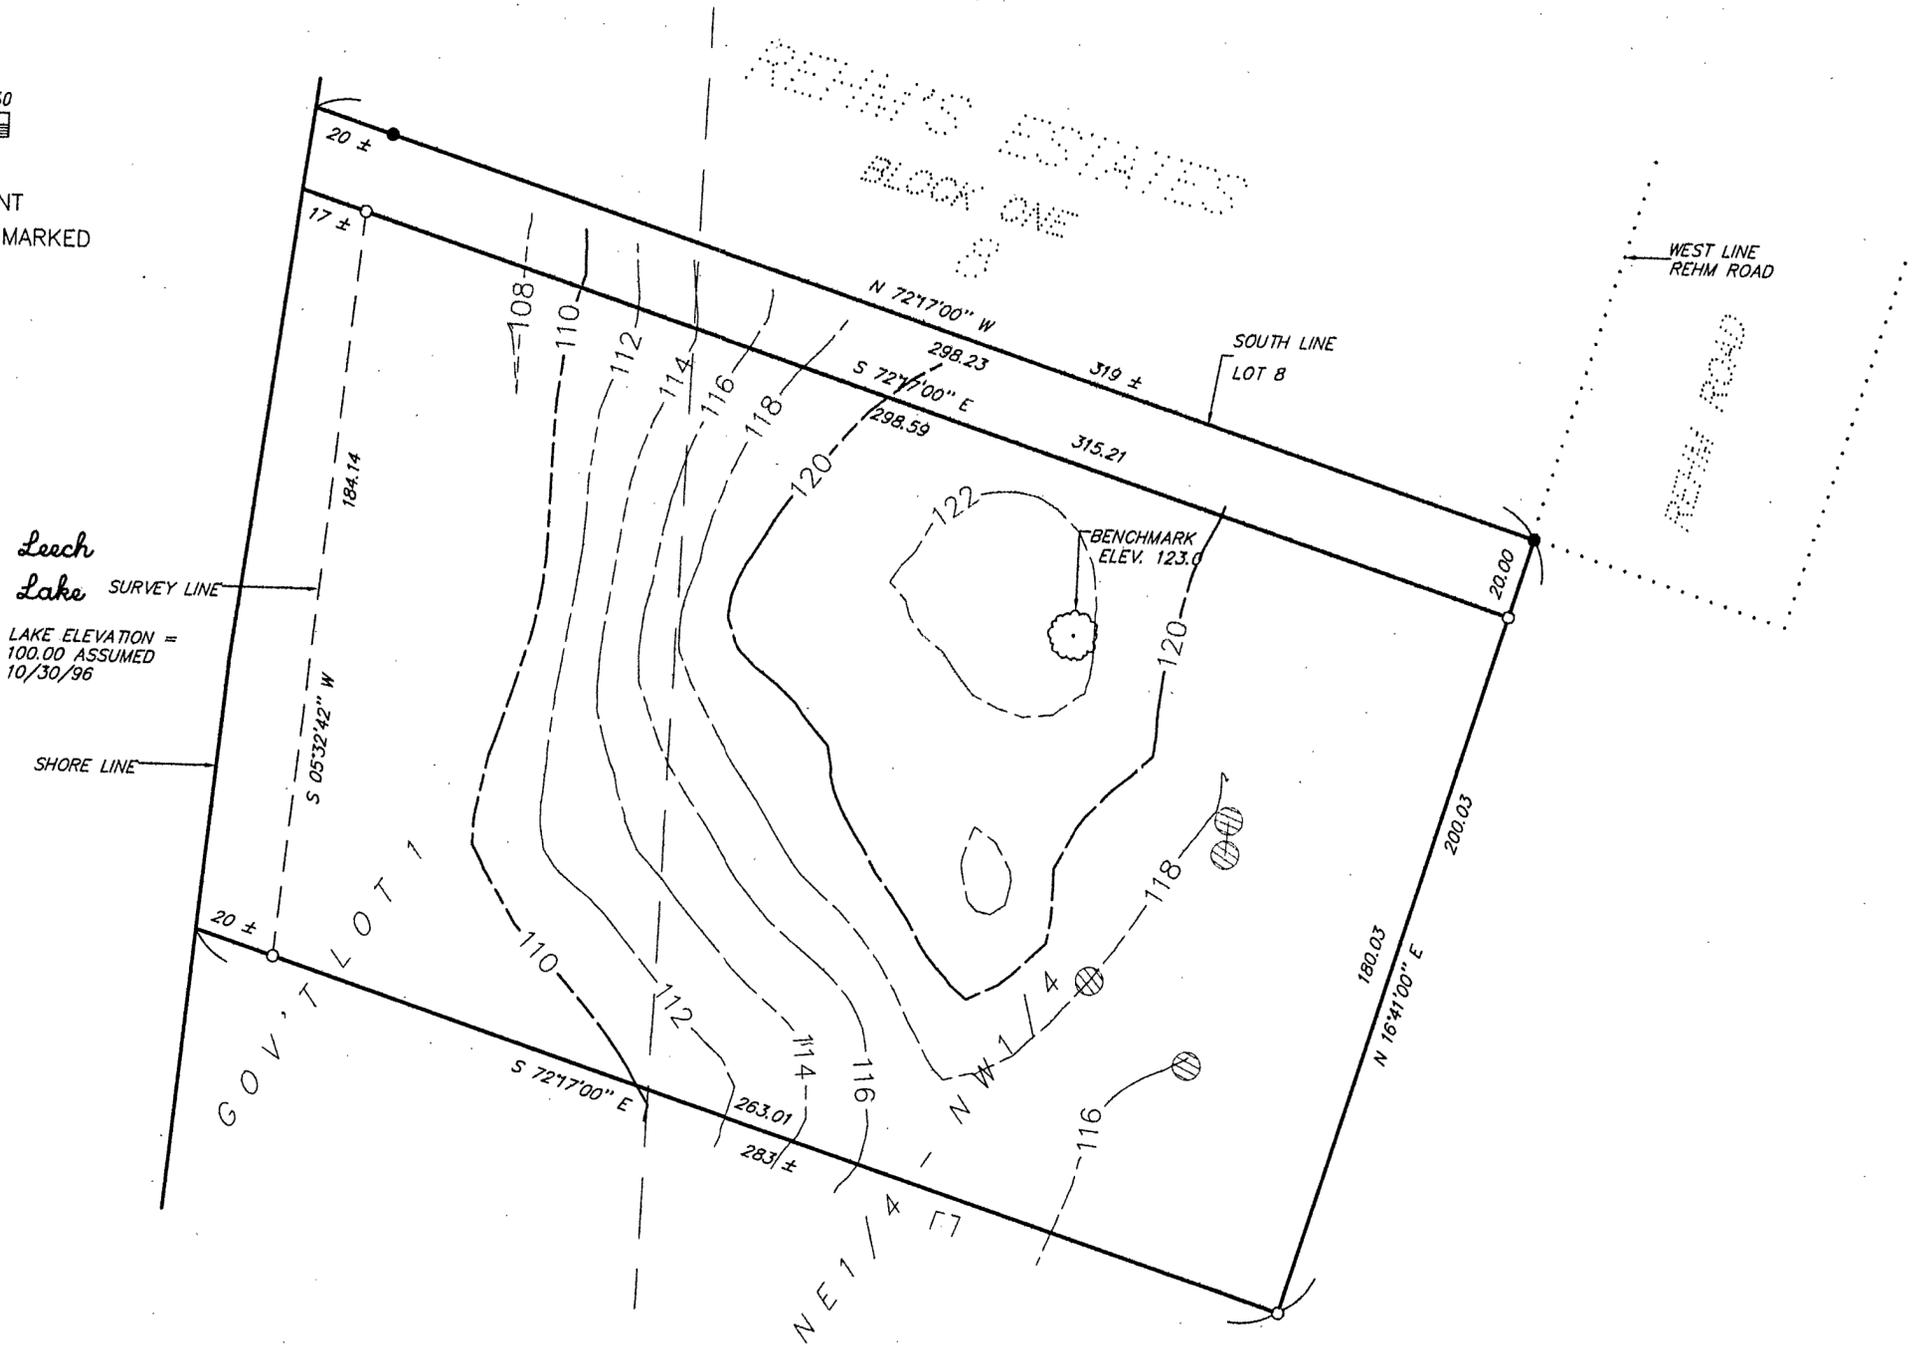

Leech Lake SURVEY LINE
LAKE ELEVATION = 100.00 ASSUMED 10/30/96

SHORE LINE

I HEREBY CERTIFY THAT THIS SURVEY, PLAN, SPECIFICATION OR REPORT WAS PREPARED BY ME OR UNDER MY DIRECT SUPERVISION AND THAT I AM A DULY LICENSED ENGINEER OR LAND SURVEYOR UNDER THE LAWS OF THE STATE OF MINNESOTA.

[Signature]
DATE 11/1/96 UC NO. 21367

LANDECKER & ASSOCIATES INC.
WALKER, MN. 56484
PHONE 218-547-1296
PLANNING ENGINEERING SURVEYING

PROG. MGR. TLF	DATE 11/1/96	REVISIONS	COMPUTER 96273
CHECKED BY <i>[Signature]</i>	SCALE		BOOK PG.
DRAWN BY MRS	HORIZ. 1"=30'		FILE NO. W96273
	VERT. NONE		SHEET 1 OF 1