


CERTIFICATE OF SURVEY

PART OF GOVERNMENT LOT 1 AND THE NORTHEAST QUARTER OF THE
NORTHWEST QUARTER, SECTION 30, TOWNSHIP 142 NORTH, RANGE 30 WEST
CASS COUNTY, MINNESOTA

FOR: DAVE FRAMBERS
2220 CENTENNIAL ROSE DRIVE
FARGO, ND. 58104

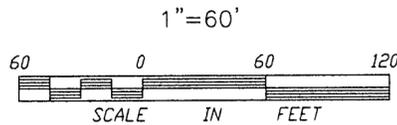

- DENOTES FOUND IRON MONUMENT
- DENOTES IRON MONUMENT SET MARKED BY REGISTRATION NO. 21367
- ⊗ DENOTES SOIL BORING


ORIENTATION OF THIS BEARING SYSTEM IS BASED ON THE WEST LINE OF REHM ROAD, REHM'S ESTATES AND IS ASSUMED TO BEAR S 16°41' W

LEECH LAKE

SHORELINE

FRAMBERS TRACT

EAST TRACT
159,319 SQ. FT.

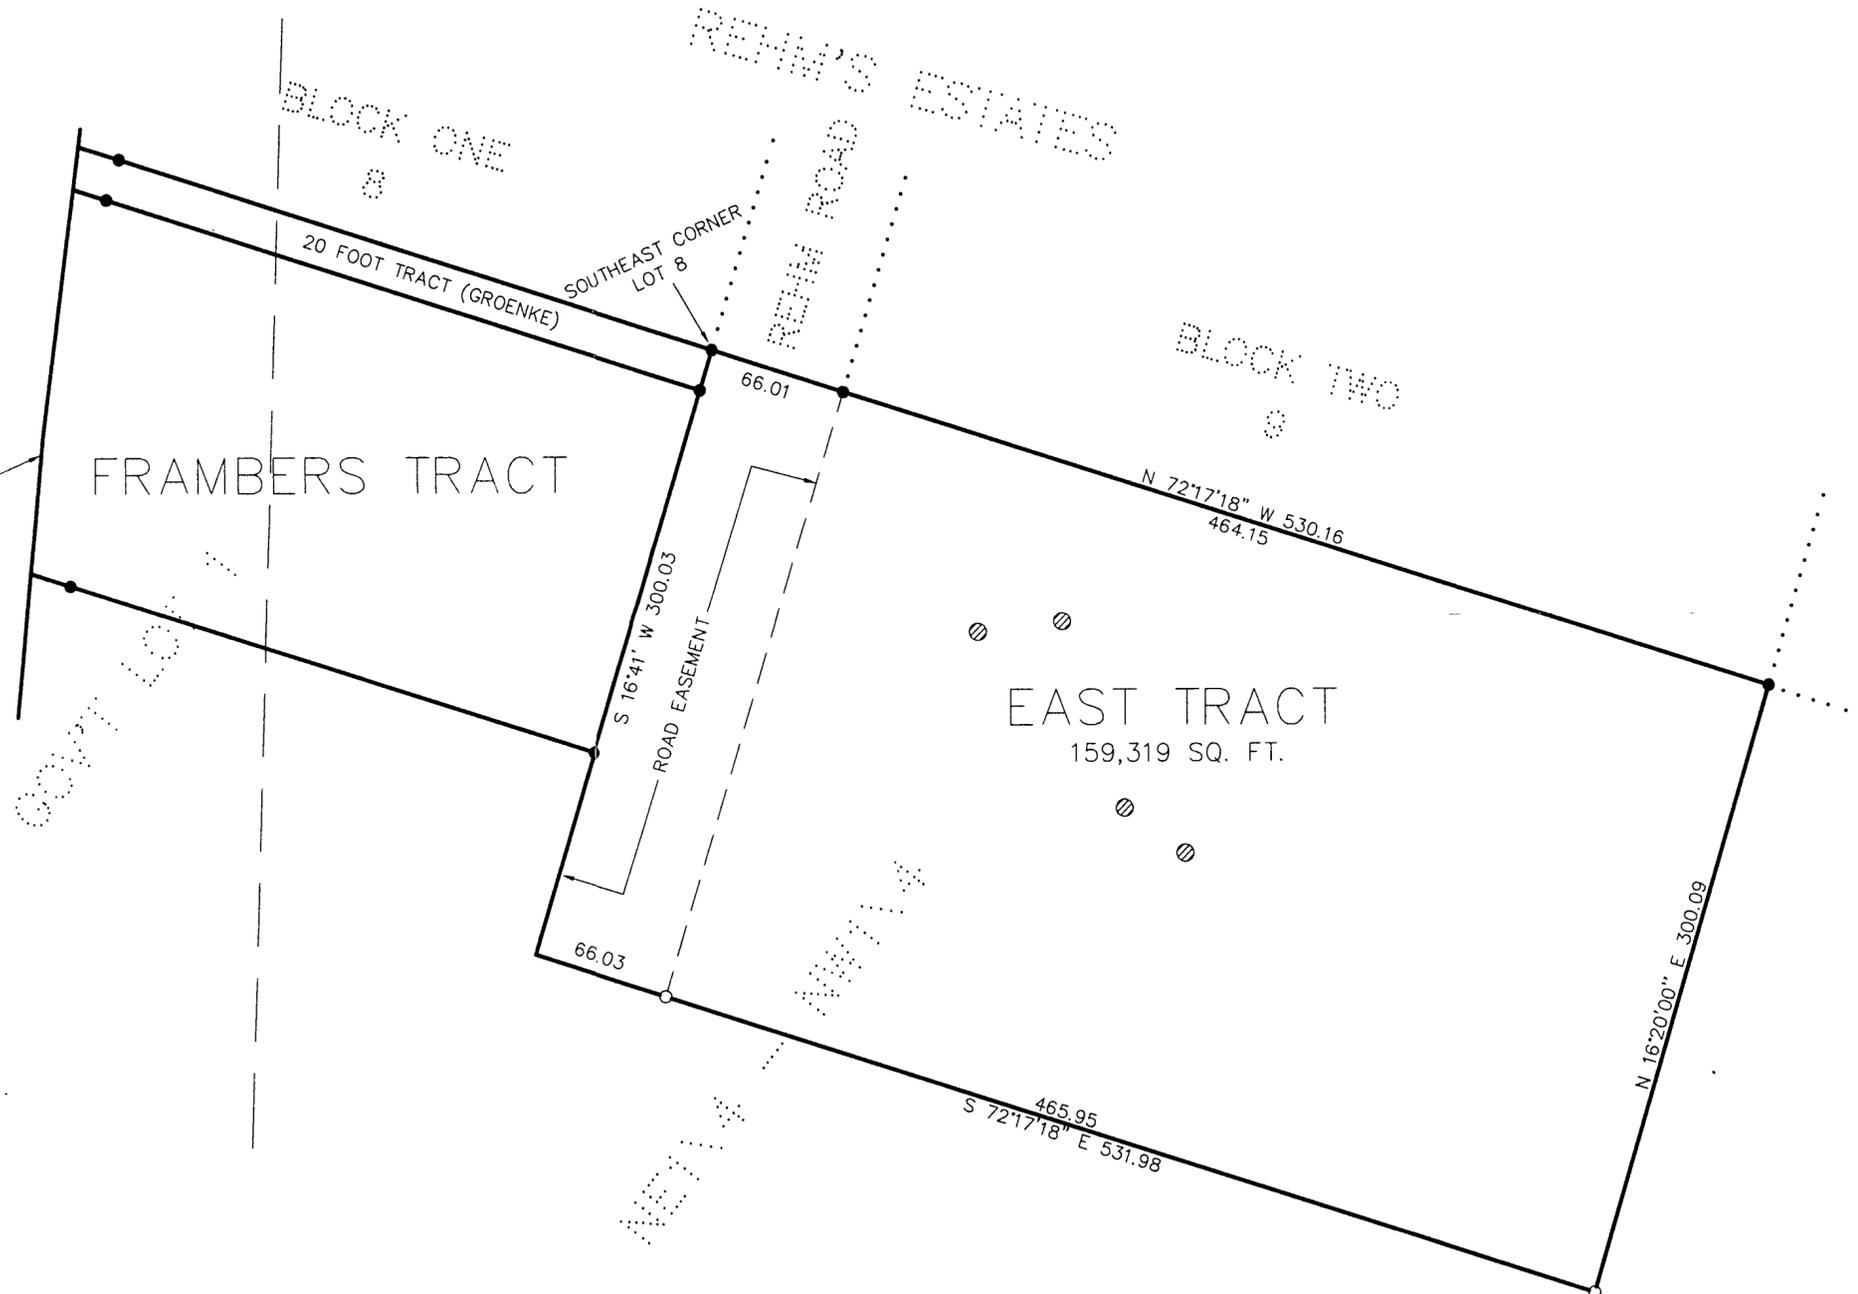

I HEREBY CERTIFY THAT THIS SURVEY, PLAN, SPECIFICATION OR REPORT WAS PREPARED BY ME OR UNDER MY DIRECT SUPERVISION AND THAT I AM A DULY LICENSED ENGINEER OR LAND SURVEYOR UNDER THE LAWS OF THE STATE OF MINNESOTA.

Walter J. Franke
DATE 11/19/96 LIC. NO. 21367

LANDECKER & ASSOCIATES INC.
WALKER, MN. 56484
PHONE 218-547-1296
PLANNING ENGINEERING SURVEYING

PRDG. MGR.	DATE	REVISIONS	COMPUTER
TLF	11/11/96	5/26/98 EAST TRACT	96273-1
CHECKED BY	SCALE		BOOK 140 PG. 42
TLF	HORZ 1"=60'		FILE NO. W96273-1
DRAWN BY	VERT NONE		SHEET 1 OF 1

TBM established in 8" birch approximately 200' east of shoreline and 60' south of the south line of lot # 8.



SCALE 1"=40'

REAR'S ESTATES
BLOCK ONE
8

