


Sec. 20  
142-30  
J. W. T. H. E.

# LEECH LAKE

THIS LINE 1020' SOUTH OF AND PARALLEL WITH NORTH LINE SE 1/4 SW 1/4

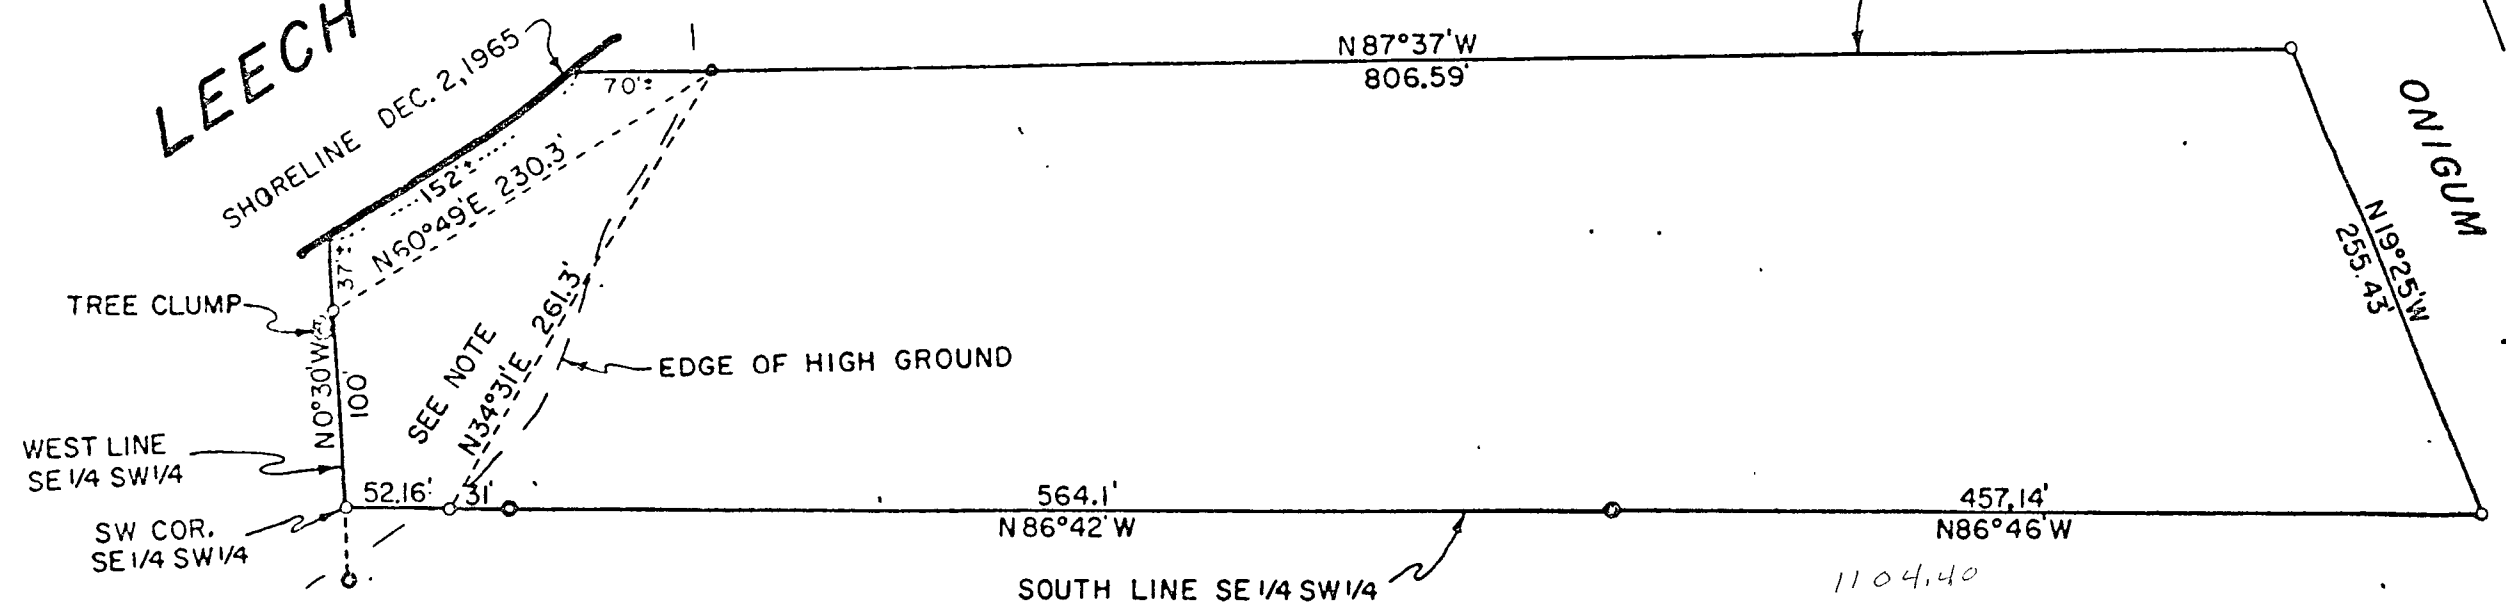

- SCALE : 1" = 100'
- ⊙ = U. S. G. L. O. MON. INPLACE
  - = IRON PIPE MON. FOUND INPLACE
  - = IRON MONUMENT SET BY THIS SURVEY

NOTE : AREA BELOW HIGH GROUND INDICATED IN GOV'T. SURVEY NOTES AS SWAMP SUBJECT TO OVERFLOW.

I hereby certify that this survey and report was prepared by me or under my direct supervision and that I am a duly Licensed Professional Engineer and a member of the Board of Engineers.

R. F. Schneider

Date DEC. 7, 1965 Reg. No. 5740

R. F. SCHNEIDER  
REG. PROF. ENG. & LAND SURVEYOR  
MINN. REG. NO. 5740

*Sander + Odegaard 07 + 08*