



# CERTIFICATE OF SURVEY

PART OF GOV'T. LOT 12, SEC. 25, T.143 N., R. 29 W.  
CASS COUNTY, MINNESOTA

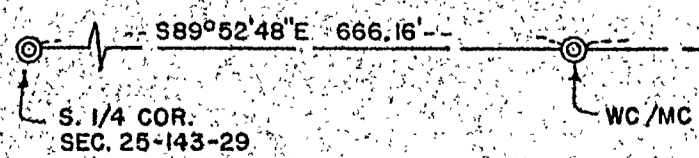

SCALE: 1 INCH = 100 FEET  
 ○ = IRON PIPE MON. SET  
 ● = IRON PIPE MON. IN PLACE  
 ⊙ = USGLO. BRASS CAP MON. IN PLACE  
 ORIENTATION OF THIS BEARING SYSTEM IS ASSUMED

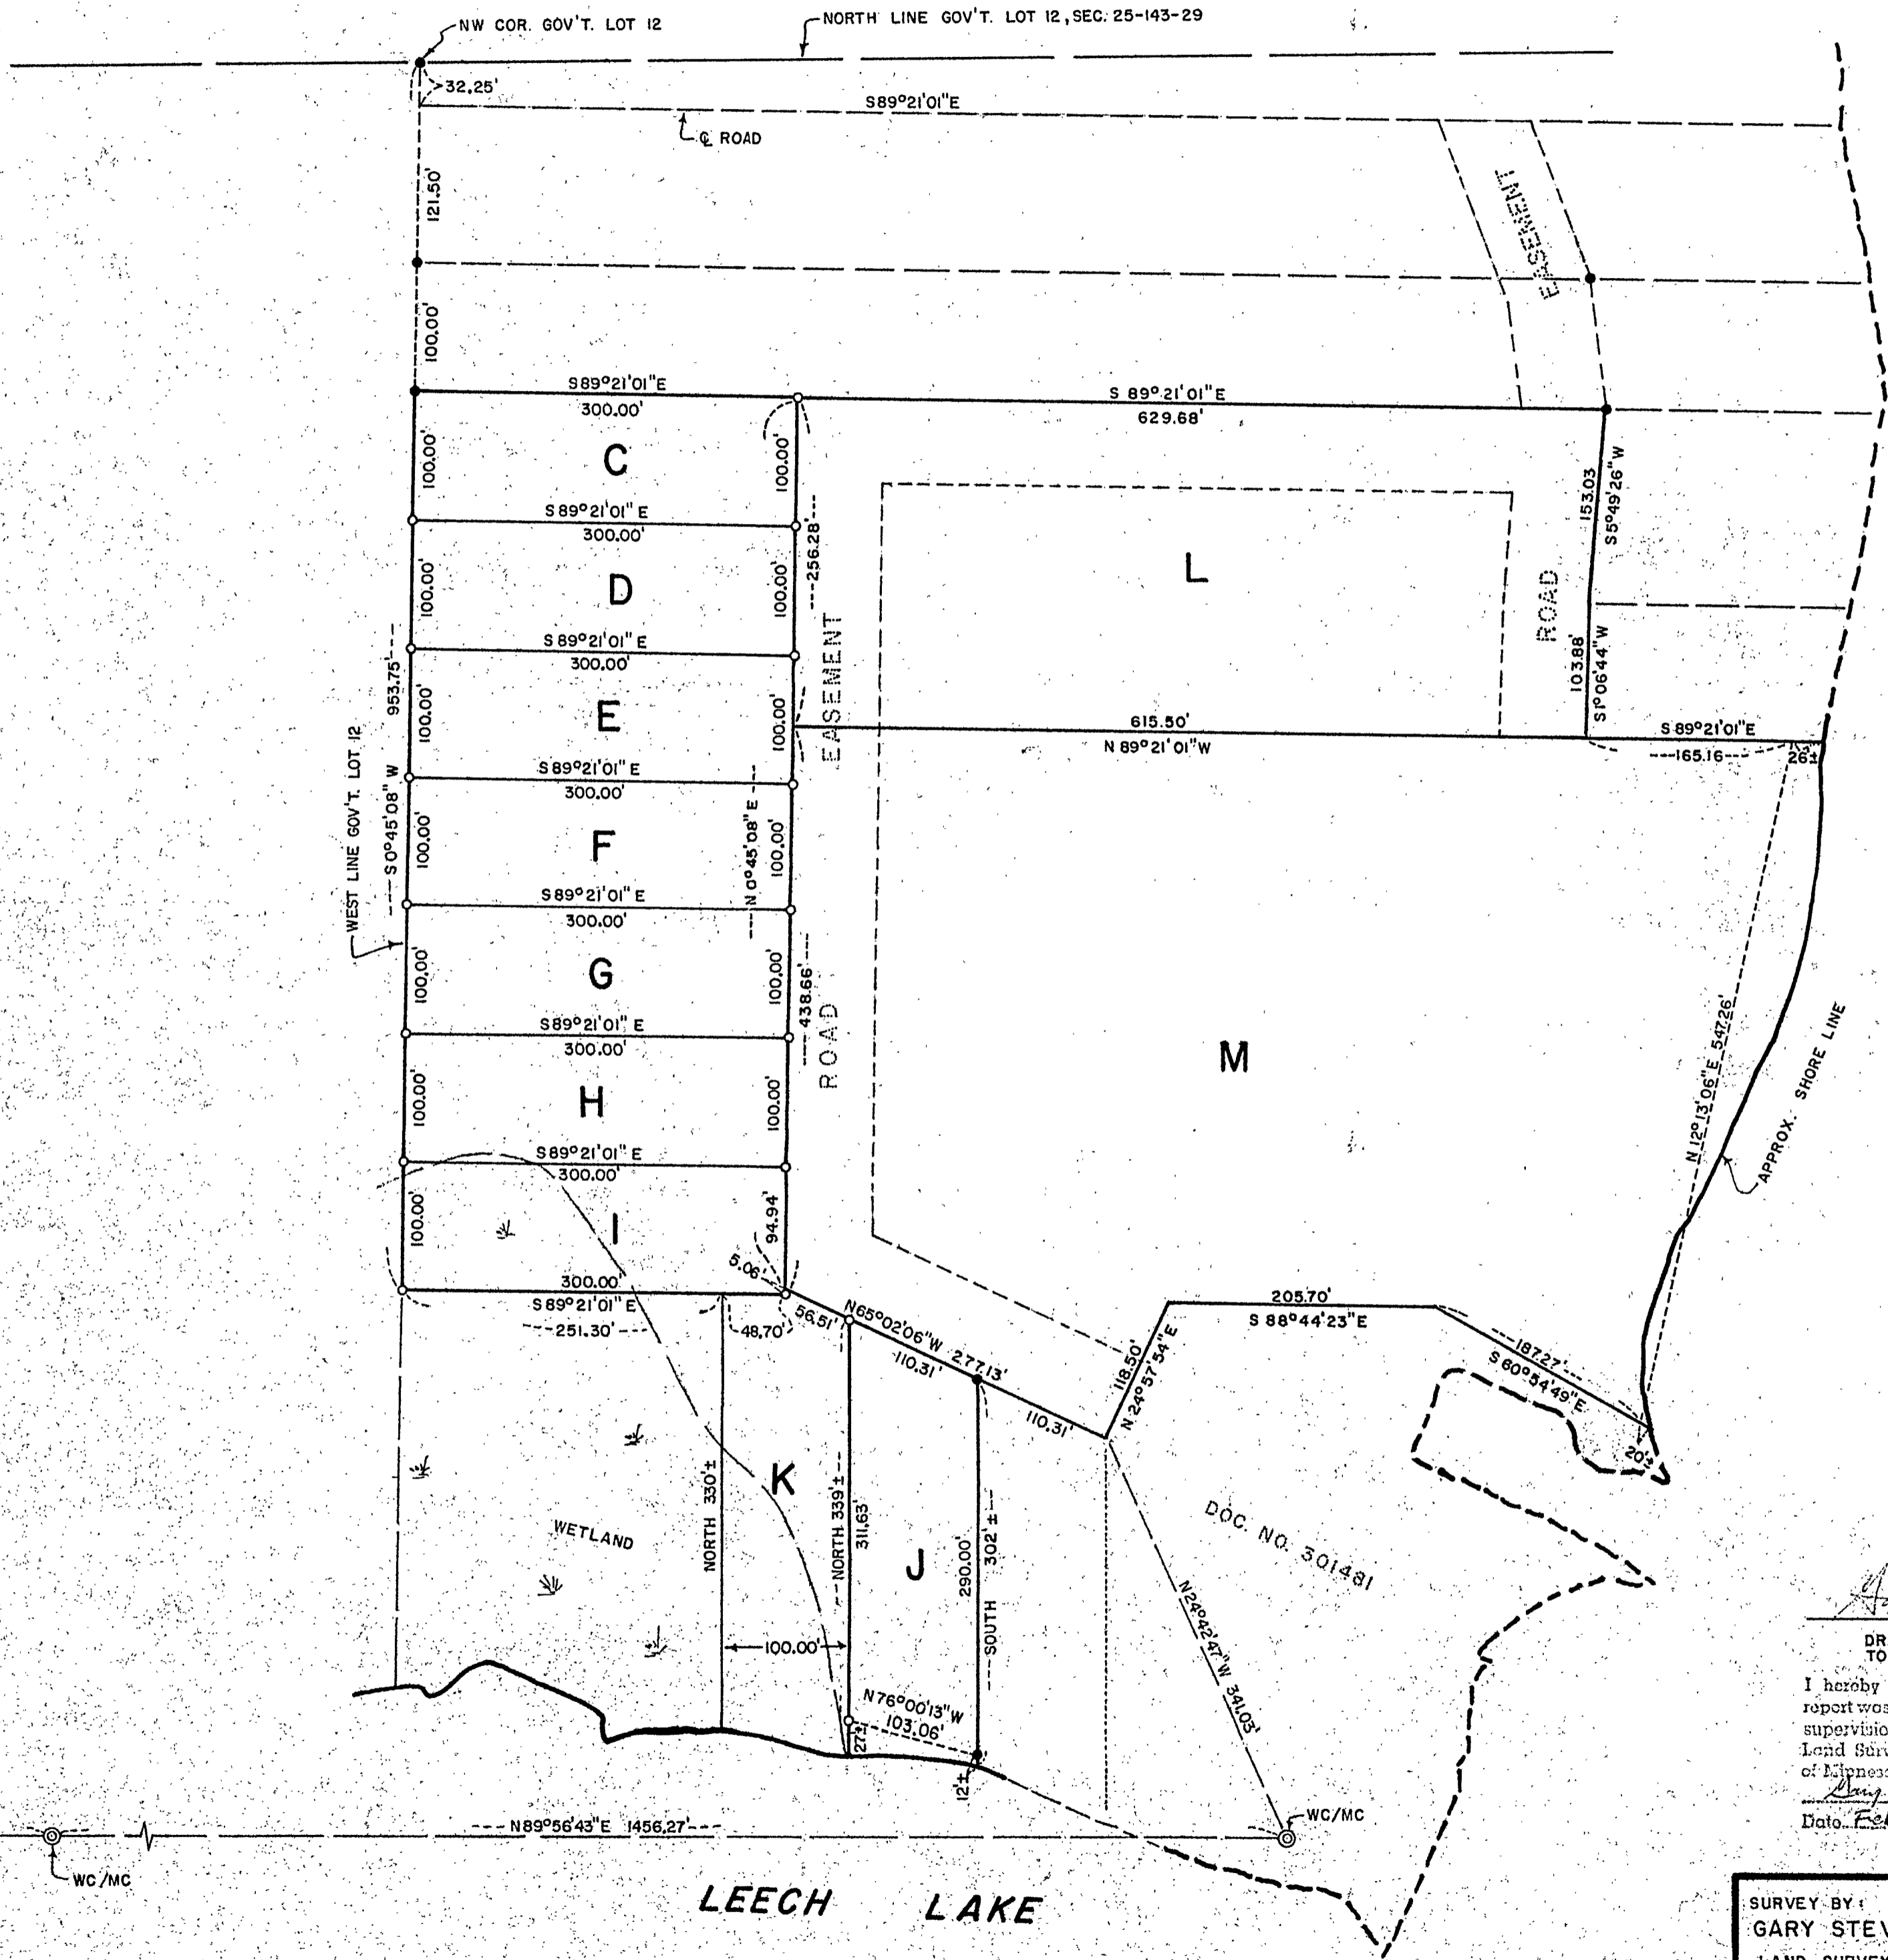

*Gregory H. Stevenson*  
 DRAWING REVISED 4/4/88  
 TO SHOW TRACTS L AND M  
 I hereby certify that this survey, plan, or report was prepared by me or under my direct supervision and that I am a duly Registered Land Surveyor under the laws of the State of Minnesota.  
*Gregory H. Stevenson*  
 Dated Feb. 9, 1981 Reg. No. 12584

SURVEY BY:  
**GARY STEVENSON & ASSOCIATES, INC.**  
 LAND SURVEYING & CONSULTING ENGINEERING  
 BOX 292 WALKER, MINNESOTA 218-547-1296

SURVEY FOR:  
**ARNOLD BERTELSEN**