



# CERTIFICATE OF SURVEY

PART OF GOVERNMENT LOT 4, SECTION 21, PART OF GOVERNMENT LOT 1, SECTION 20, PARTS OF GOVERNMENT LOTS 9 AND 10, SECTION 29 AND PART OF THE NORTHWEST QUARTER OF THE NORTHWEST QUARTER, SECTION 28, ALL IN TOWNSHIP 142 NORTH, RANGE 28 WEST, CASS COUNTY, MINNESOTA

FOR: D.W. JONES, INC.  
P.O. BOX 340  
WALKER, MN. 56484

### PROPOSED ROADWAY DESCRIPTION

A 33.00 foot wide easement for road purposes over, under and across those parts of Government Lot 9, Section 29, Government Lot 1, Section 20 and Government Lot 4, Section 21, all in Township 142 North, Range 28 West, Cass County, Minnesota, the centerline of which is described as follows: Commencing at the Northeast corner of said Section 29; thence South 1 degree 16 minutes 00 seconds West, assumed bearing along the east line of Government Lot 9, said Section 29, a distance of 658.45 feet to the Southeast corner of said Government Lot 9; thence North 87 degrees 31 minutes 30 seconds West along the south line of said Government Lot 9 a distance of 16.50 feet to the point of beginning of the centerline to be herein described; thence North 1 degree 16 minutes 00 seconds East 311.23 feet; thence North 15 degrees 22 minutes 16 seconds West 120.06 feet; thence North 8 degrees 16 minutes 50 seconds East 98.15 feet; thence North 24 degrees 23 minutes 11 seconds East 61.07 feet; thence North 8 degrees 30 minutes 46 seconds West 49.24 feet; thence North 4 degrees 48 minutes 06 seconds East 464.62 feet; thence North 21 degrees 16 minutes 37 seconds East 61.33 feet; thence North 6 degrees 53 minutes 51 seconds West 57.72 feet; thence North 26 degrees 54 minutes 43 seconds West 54.56 feet; thence North 39 degrees 15 minutes 11 seconds East 277.27 feet; thence North 18 degrees 18 minutes 16 seconds East 210.47 feet; thence North 45 degrees 44 minutes 53 seconds East 155.99 feet; thence North 5 degrees 05 minutes 42 seconds East 197.34 feet, more or less, to the north line of said Government Lot 4 and said centerline there terminating. The sidelines of said 33.00 foot easement shall be prolonged or shortened to terminate on the south line of said Government Lot 9 and the north line of said Government Lot 4.

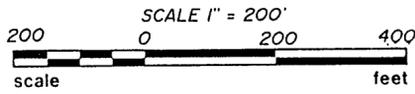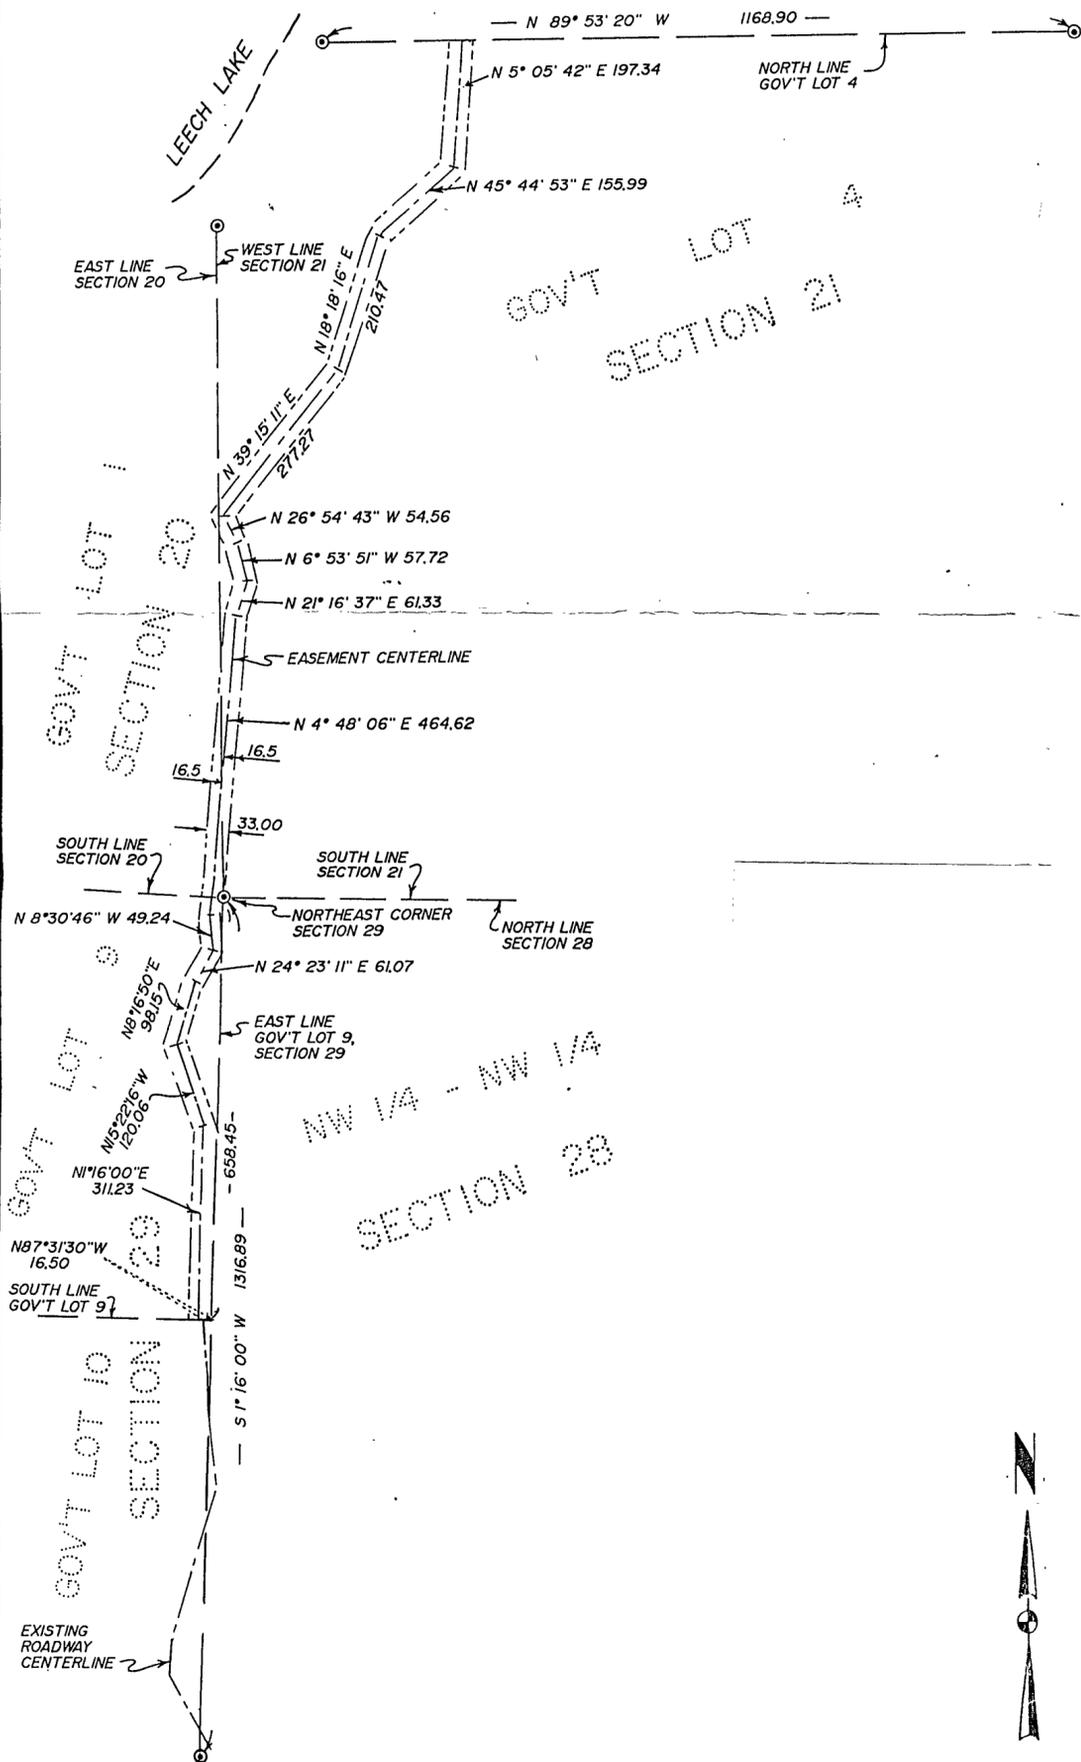

● DENOTES BRASS CAP MONUMENT FOUND

#777

I HEREBY CERTIFY THAT THIS SURVEY, PLAN, SPECIFICATION OR REPORT WAS PREPARED BY ME OR UNDER MY DIRECT SUPERVISION AND THAT I AM A DULY LICENSED ENGINEER OR LAND SURVEYOR UNDER THE LAWS OF THE STATE OF MINNESOTA.

*Terry L. Jones*

DATE 1/15/93 LIC. NO. 21367

<b>Landecker &amp; Assoc, Inc.</b> BOX 292, WALKER, MINNESOTA 56484 (218) 547-1296 PLANNING ENGINEERING SURVEYING	PROJ. MGR. TLF	DATE 1/15/93	REVISIONS	COMPUTER 525-14
	CHECKED BY TJL	SCALE HORIZ 1"=200'		BOOK 100 PG. 38
	DRAWN BY KAF	VERT		FILE NO. 08392
				SHEET 1 OF 1