


# CERTIFICATE OF SURVEY

PART OF GOVERNMENT LOT 5, SOUTHEAST QUARTER OF SOUTHEAST QUARTER, SECTION 25,  
AND PART OF GOVERNMENT LOT 1, NORTHEAST QUARTER OF NORTHEAST QUARTER,  
SECTION 36, TOWNSHIP 142 NORTH, RANGE 31 WEST,  
CASS COUNTY, MINNESOTA

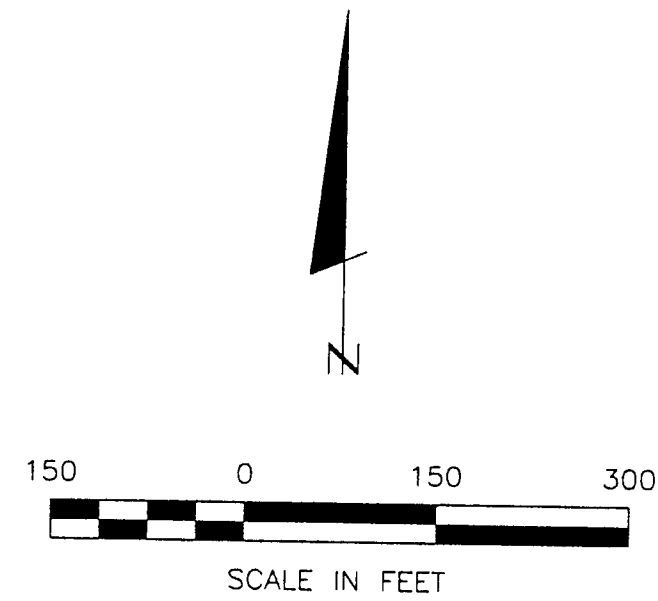

- DENOTES GLO BRASS CAP MONUMENT FOUND
- DENOTES MONUMENT FOUND
- DENOTES IRON MONUMENT SET MARKED BY LICENSE NO. 21367
- ⊙ DENOTES MAG NAIL SET

ORIENTATION OF THIS BEARING SYSTEM IS BASED ON THE SOUTH LINE OF NE 1/4-NE 1/4 TO HAVE AN ASSUMED BEARING OF N. 88° 26' 28" W.

#1990

RECEIVED

#790  
APR 25 2000  
253336/42/31  
COUNTY SURVEYOR

I HEREBY CERTIFY THAT THIS SURVEY, PLAN, SPECIFICATION OR REPORT WAS PREPARED BY ME OR UNDER MY DIRECT SUPERVISION AND THAT I AM A DULY LICENSED ENGINEER OR LAND SURVEYOR UNDER THE LAWS OF THE STATE OF MINNESOTA.  
 \_\_\_\_\_  
 DATE: 4/24/00 LIC. NO. 21367

CERTIFICATE OF SURVEY		COMPUTER:		REVISIONS		DATE	
PROJECT: ROBERT GISVOLD 941 HILLWIND ROAD NE, SUITE 200 MINNEAPOLIS, MN. 55432		992242 992242		DESCRIPTION:		DATE:	
SHEET: 1 OF 1		CHECKED BY: TLF DRAWN BY: DRG		SCALE: 1" = 150' HORIZ. 1" = 150' VERT. NONE		DATE: 4/24/00	
PROJECT MGR: TLF		FILE NO: W992242		DATE: 4/24/00		DATE: 4/24/00	

**Landecker & Associates, Inc.**  
 Engineering - Surveying - Planning  
 Phone 218-847-1136  
 Fax 218-847-2172  
 Walker, MN 56484