

GULL LAKE

CERTIFICATE OF SURVEY

LOT 26,
AUDITOR'S PLAT OF ROCKY POINT
CASS COUNTY, MINNESOTA

SHORE LINE LOCATED
ON 02-15-00

26
GROSS AREA= 15,767± SQ. FT.

GULL LAKE


GULL LAKE

NORMAL RESERVOIR POOL ELEVATION = 1194.00

HIGHEST KNOWN ELEVATION = 1195.44

BENCHMARK: CORPS OF ENGINEERS GAUGE AT GULL
LAKE DAM 0.00 GAUGE = 1188.14 ELEVATION

LAKE ELEVATION = 1193.100 ON 02-15-00

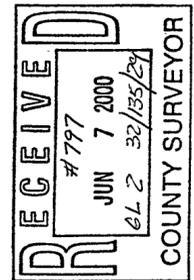

Landecker & Associates, Inc.
Engineering - Surveying - Planning
Rocky Point, MN 5617
Phone: 488-864-990 Fax: 218-568-5494

HEREBY CERTIFY THAT THIS SURVEY PLAN, SPECIFICATION OR
REPORT WAS PREPARED BY ME OR UNDER MY DIRECT
SUPERVISION AND THAT I AM A DULY LICENSED ENGINEER OR
LAND SURVEYOR UNDER THE LAWS OF THE STATE OF
MINNESOTA
Wm. J. Landecker
DATE 2/22/00 LIC. NO. 17008

REVISIONS	DESCRIPTION	DATE



DATE: 2-22-00
SCALE: 1" = 20'
HORIZ. VERT. NONE

COMPUTER: CERTSERV
FIELD BOOK: BOOK 185 PG. 53
FILE NO: 001031

PROJ. MGR. KTM
CHECKED BY: DSL
DRAWN BY: JMO

CERTIFICATE OF SURVEY
BILL & SALLY ANDERSON
2313 W. 52ND STREET
MINNEAPOLIS, MN 55410

SHEET 1 of 1

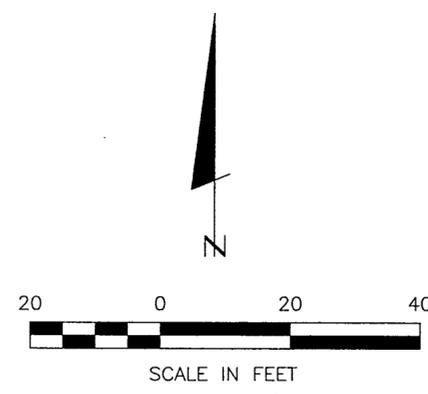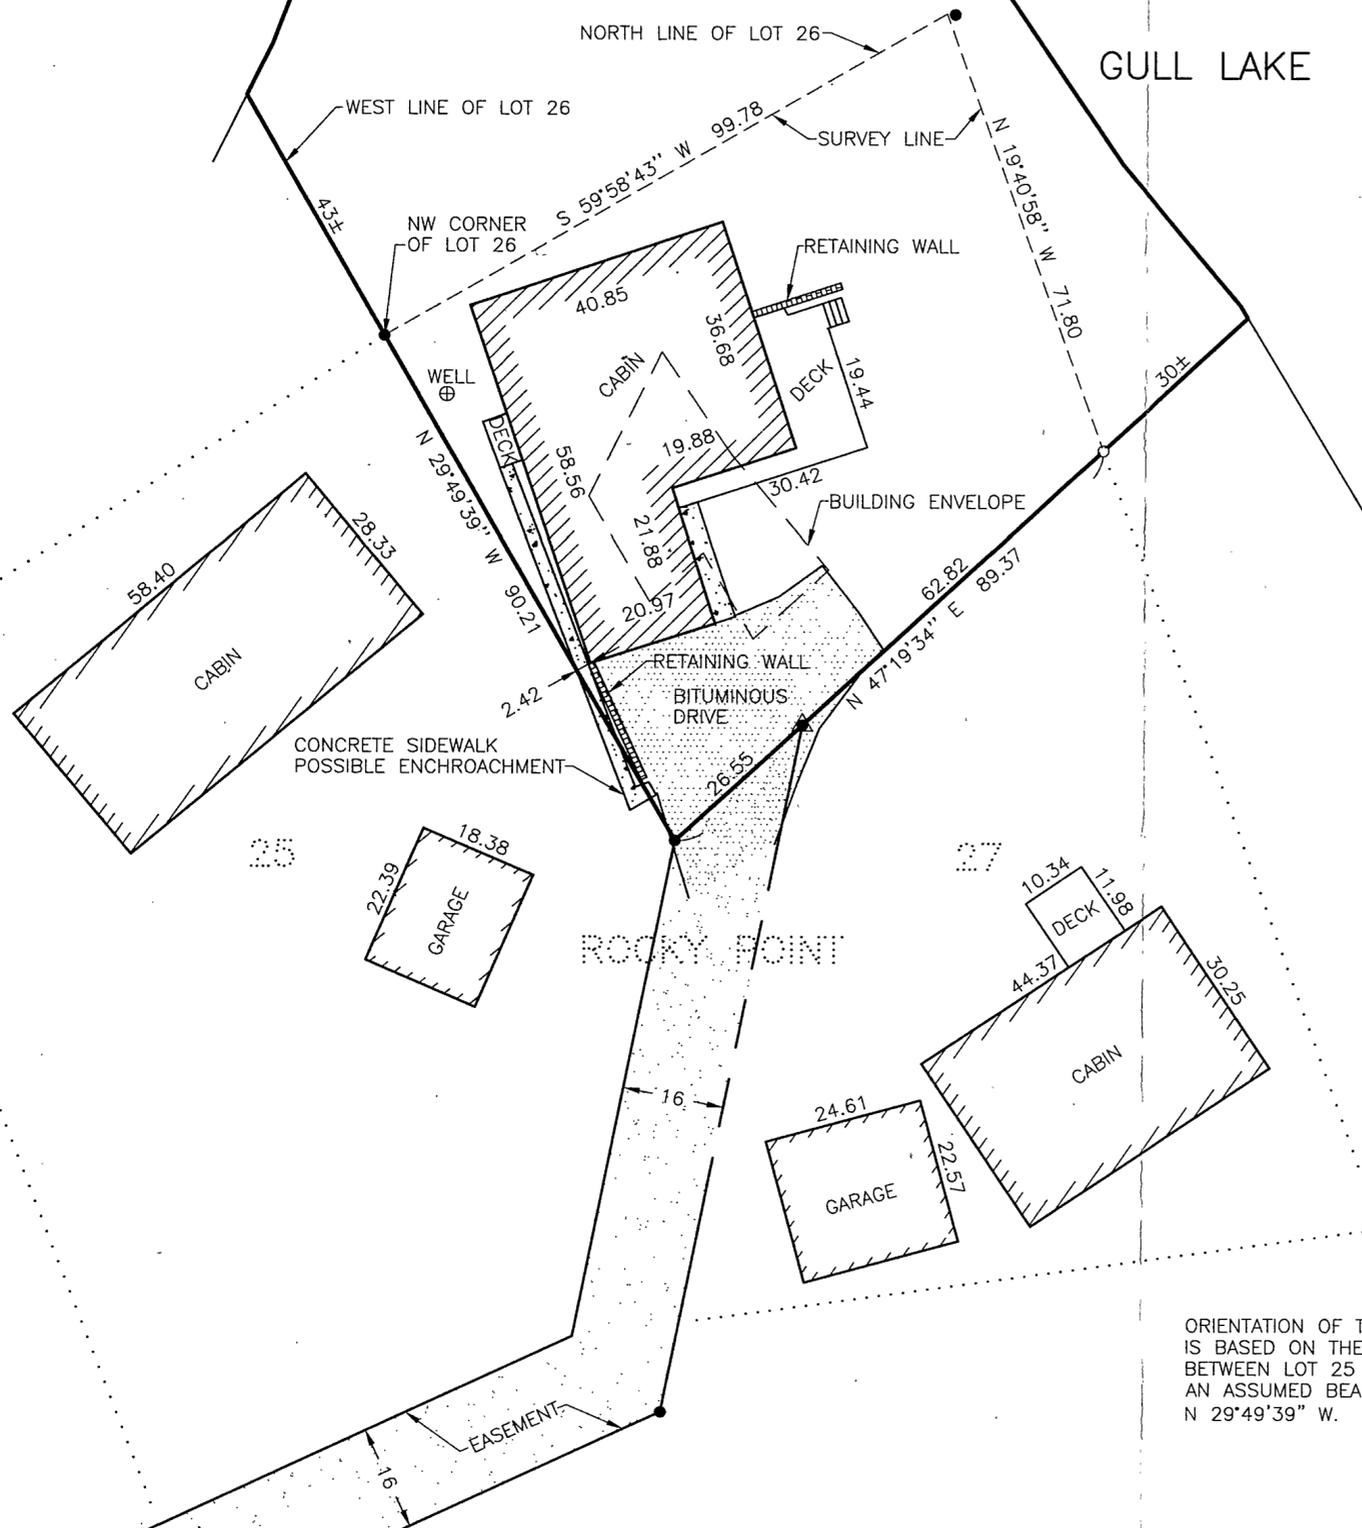

ORIENTATION OF THIS BEARING SYSTEM
IS BASED ON THE COMMON LINE
BETWEEN LOT 25 AND 26 TO HAVE
AN ASSUMED BEARING OF
N 29°49'39" W.

- ▲ DENOTES PK SET
- DENOTES MONUMENT FOUND
- DENOTES IRON MONUMENT SET MARKED BY LICENSE NO. 17008
- ▭ DENOTES CONCRETE WALKWAY