

CERTIFICATE OF SURVEY

FOR HANSON

PART OF THE EAST HALF OF THE SOUTHWEST QUARTER
(E 1/2-SW 1/4) SECTION 36, TOWNSHIP 141 NORTH, RANGE 28 WEST OF
THE 5th PRINCIPAL MERIDIAN
IN CASS COUNTY, MINNESOTA




0 50 100 200
SCALE IN FEET
ONE METER = 3.2808333 U.S. SURVEY FEET
1 FOOT = 0.3048006 METERS

AMI SURVEYORS & MAPPERS
1073 COUNTY 5 NW, HACKENSACK, MINNESOTA 56452
PHONE: OFFICE (218) 682 2411 • FAX 682 2988

INITIAL BEARING ASSIGNED

- DENOTES IRON MONUMENT FOUND
- DENOTES IRON MONUMENT SET (stamped 11946)
- ▽ DENOTES LOW LAND
- DENOTES ELECTRICAL BOX
- ⊠ DENOTES TELEPHONE STANDARD

○ DENOTES BRASS CAPPED MONUMENT FOUND
THERE ARE NO WET LANDS AS DEFINED IN MINNESOTA STATUTE 505.02, SUBD. 1. EXCEPT AS SHOWN

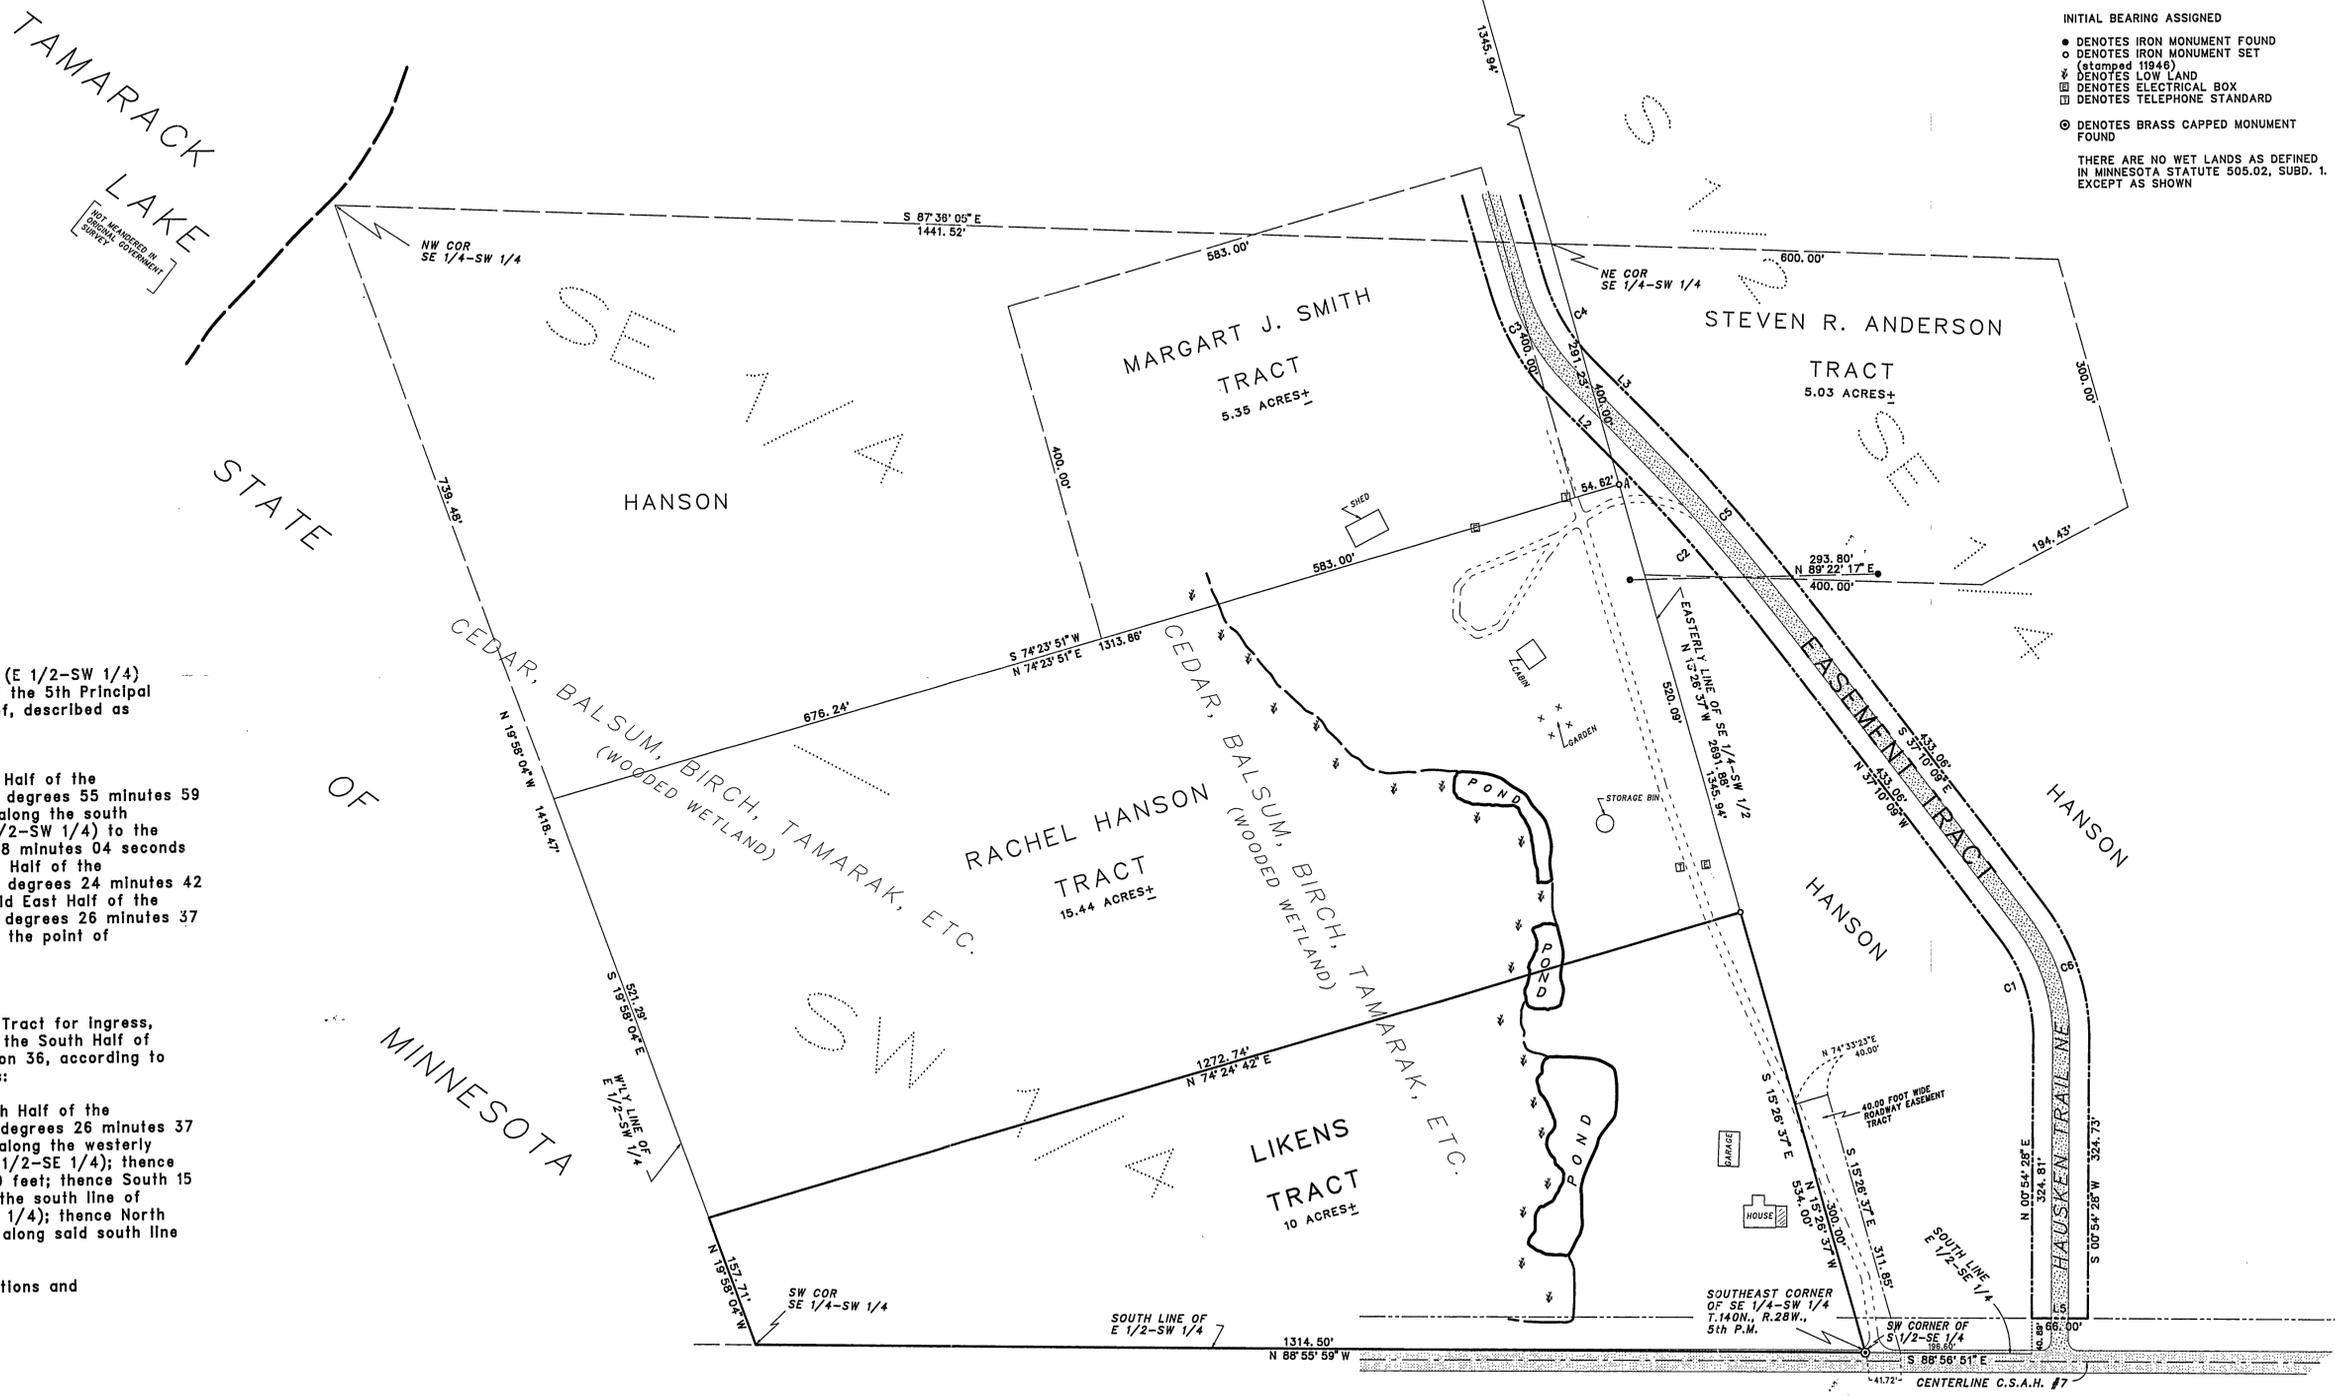

LIKENS TRACT

That part of the East Half of the Southwest Quarter (E 1/2-SW 1/4) of Section 36, Township 141 North, Range 28 West of the 5th Principal Meridian, according to the Government Survey thereof, described as follows:

BEGINNING at the southeast corner of said East Half of the Southwest Quarter (E 1/2-SW 1/4); thence North 88 degrees 55 minutes 59 seconds West 1314.50 feet, initial bearing assigned, along the south line of said East Half of the Southwest Quarter (E 1/2-SW 1/4) to the southwest corner thereof; thence North 19 degrees 58 minutes 04 seconds West 157.71 feet along the westerly line of said East Half of the Southwest Quarter (E 1/2-SW 1/4); thence North 74 degrees 24 minutes 42 seconds East 1272.74 feet to the easterly line of said East Half of the Southwest Quarter (E 1/2-SW 1/4); thence South 15 degrees 26 minutes 37 seconds East 534.00 feet along said easterly line to the point of beginning.

Containing 10.0 acres, more or less.

Together with a 40.00 foot wide Roadway Easement Tract for ingress, egress and regress, over, under and across part of the South Half of the Southeast Quarter (S 1/2-SE 1/4) of said Section 36, according to the Government Survey thereof, described as follows:

Beginning at the southwest corner of said South Half of the Southeast Quarter (S 1/2-SE 1/4); thence North 15 degrees 26 minutes 37 seconds West 300.00 feet, initial bearing assigned, along the westerly line of said South Half of the Southeast Quarter (S 1/2-SE 1/4); thence North 74 degrees 33 minutes 23 seconds East 40.00 feet; thence South 15 degrees 26 minutes 37 seconds East 311.85 feet to the south line of said South Half of the Southeast Quarter (S 1/2-SE 1/4); thence North 88 degrees 56 minutes 51 seconds West 41.72 feet, along said south line to the point of beginning.

Subject to other easements, and reservations, conditions and restrictions, if any.

LINE	BEARING	DISTANCE
L 1	N 00°54'28" E	40.89'
L 2	N 44°47'27" W	95.08'
L 3	S 44°47'27" E	95.08'
L 4	S 73°58'36" W	61.78'
L 5	N 89°09'44" W	66.00'

CURVE	DELTA ANGLE	RADIUS	ARC	TANGENT	CHORD	CHORD BEARING
C 1	38°04'37"	192.71'	128.07'	66.50'	125.73'	N 18°07'50" W
C 2	07°37'19"	2222.18'	222.18'	295.61'	295.39'	N 40°58'48" W
C 3	28°48'04"	281.98'	141.57'	72.31'	140.09'	N 30°24'26" W
C 4	28°48'04"	215.98'	108.43'	55.38'	107.30'	S 30°24'26" E
C 5	07°37'19"	2288.18'	304.39'	152.42'	304.17'	S 40°58'48" E
C 6	38°04'37"	258.71'	171.93'	89.28'	168.78'	S 18°07'50" E

THIS SURVEY WAS CONDUCTED IN ACCORDANCE WITH THE PROVISIONS OF MINNESOTA STATUTE 326.02 Subd. 4, IN CONFORMANCE WITH APPLICABLE SURVEYING STANDARDS SET FORTH IN THE "RECOMMENDED PROCEDURES FOR THE PRACTICE OF LAND SURVEYING", APPROVED AND ADOPTED BY THE MINNESOTA SOCIETY OF PROFESSIONAL SURVEYORS.
NOTE: NO ATTEMPT WAS MADE TO SURVEY AND SHOW THE EXISTENCE AND LOCATION OF WELLS, IMPROVEMENTS, UTILITIES OR VISIBLE FEATURES, EASEMENTS, ABOVEGROUND OR SUBSURFACE, TOPOGRAPHY, TERRAIN, LOW LAND LIMITS, ETC., EXCEPT AS SHOWN HEREON.

CERTIFICATE OF SURVEY

I, ROGER A. MUSTONEN, HEREBY CERTIFY THAT THIS SURVEY WAS PREPARED BY ME OR UNDER MY DIRECT SUPERVISION AND THAT I AM A DULY REGISTERED LAND SURVEYOR UNDER THE LAWS OF THE STATE OF MINNESOTA.

Roger A. Mustonen 5-17-99
ROGER A. MUSTONEN, LAND SURVEYOR
MINNESOTA LICENSE 11946