


# CERTIFICATE OF SURVEY

FOR

## LABEAU

LOT 6, BLOCK 1, LAKE VIEW OF FIVE POINT

IN GOVERNMENT LOT 5, SECTION 2,  
TOWNSHIP 139 NORTH, RANGE 30 WEST  
OF THE 5th PRINCIPAL MERIDIAN  
IN CASS COUNTY, MINNESOTA

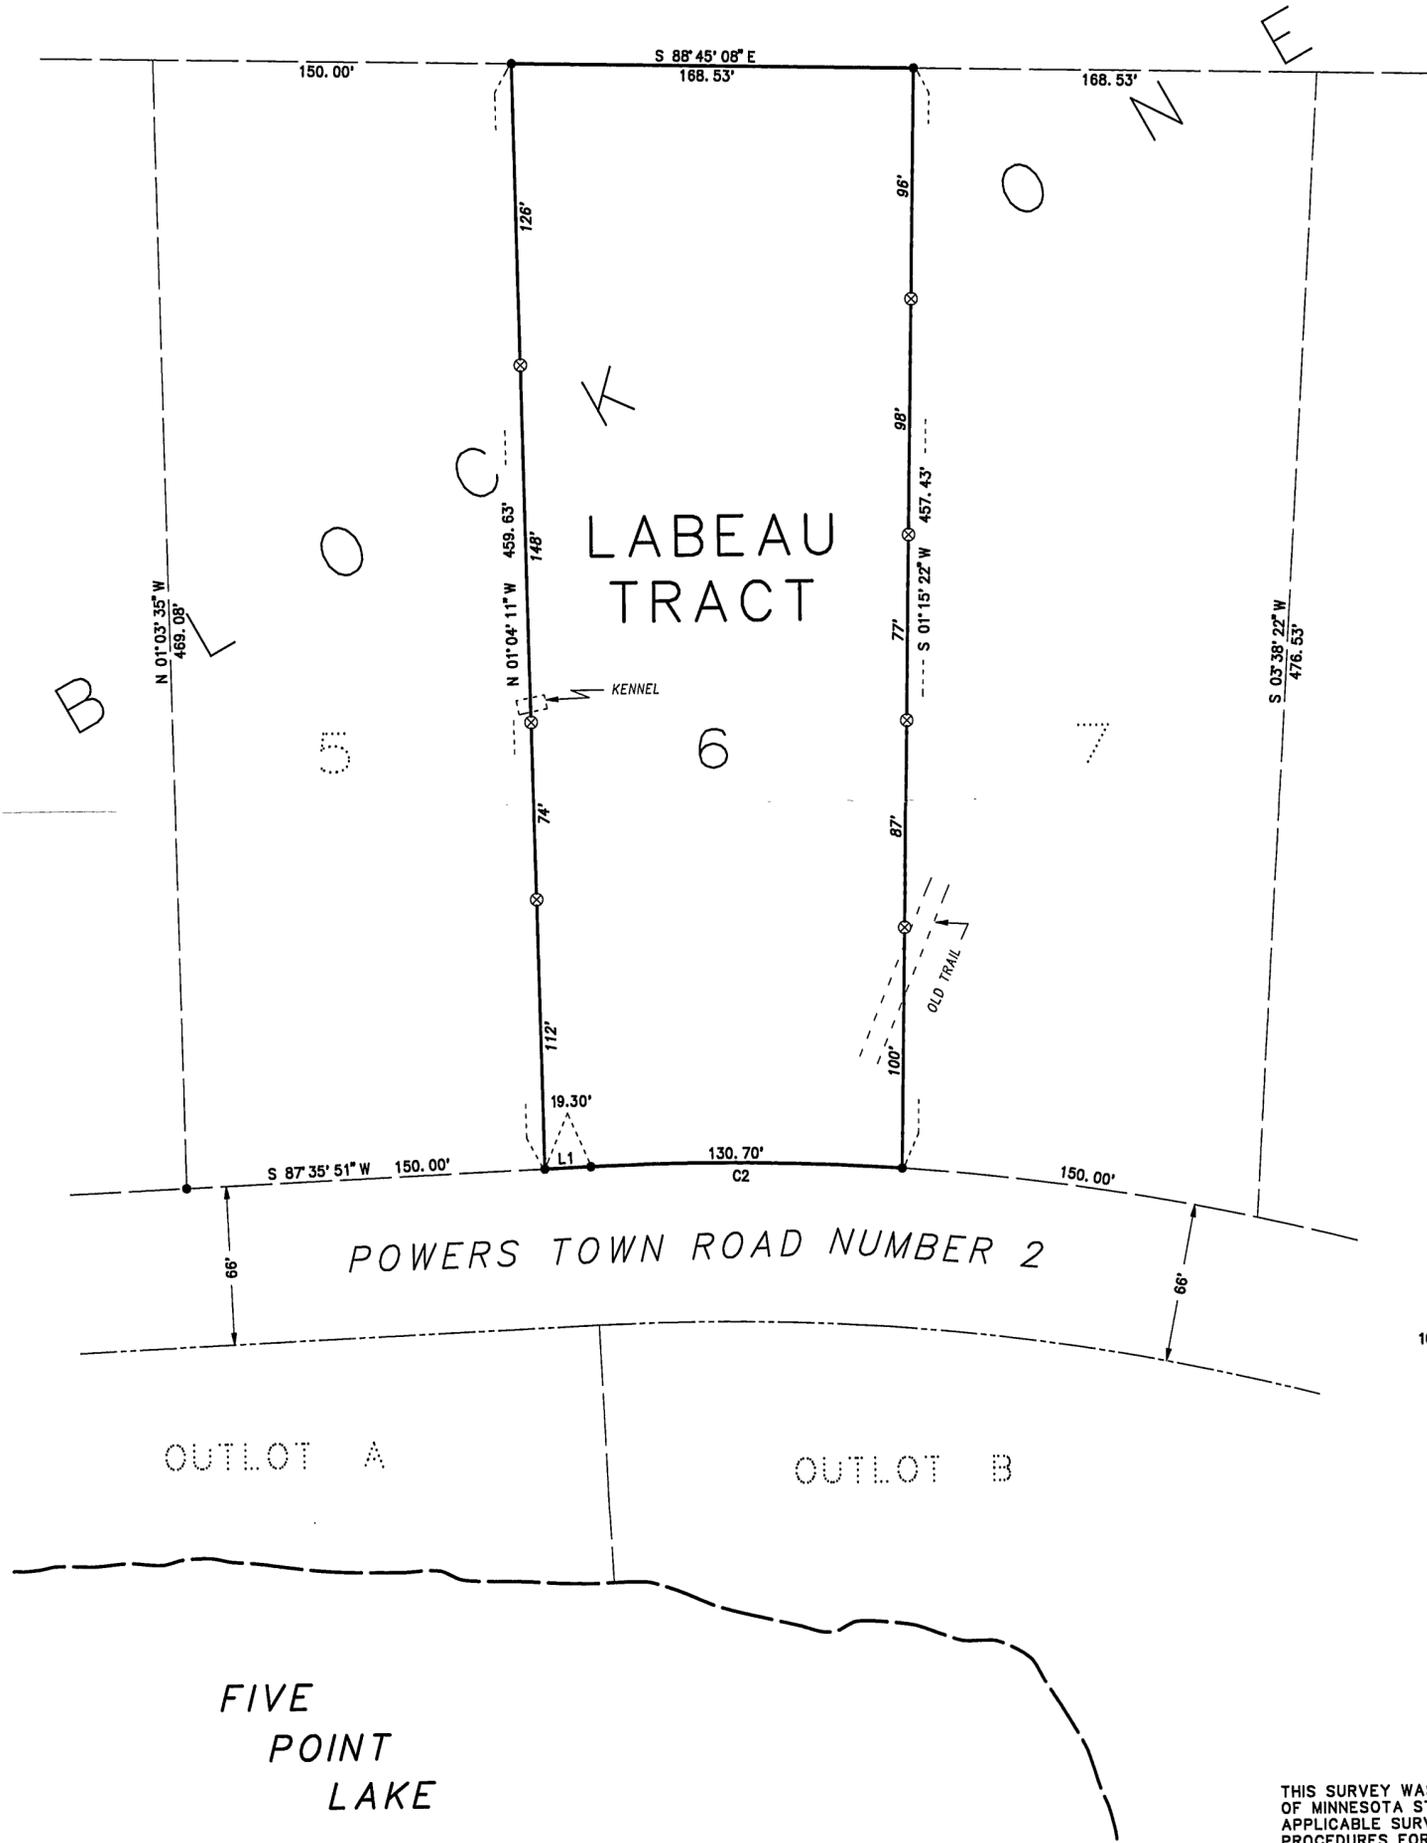

0 25 50 100  
SCALE IN FEET  
ONE METER = 3.2808333 U.S. SURVEY FEET  
1 FOOT = 0.3048006 METERS


AMI SURVEYORS & MAPPERS  
1073 COUNTY 5 NW, HACKENSACK, MINNESOTA 56452  
PHONE: OFFICE (218) 682 2411 \* FAX 682 2988

INITIAL BEARING ASSIGNED

● DENOTES IRON MONUMENT FOUND

⊗ DENOTES POINT ON LINE - LATH WITH ORANGE FLAGGING

THERE ARE NO WET LANDS AS DEFINED IN MINNESOTA STATUTE 505.02, SUBD. 1.

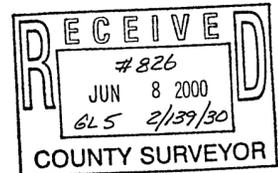

THIS SURVEY WAS CONDUCTED IN ACCORDANCE WITH THE PROVISIONS OF MINNESOTA STATUTE 326.02 Subd. 4, IN CONFORMANCE WITH APPLICABLE SURVEYING STANDARDS SET FORTH IN THE "RECOMMENDED PROCEDURES FOR THE PRACTICE OF LAND SURVEYING", APPROVED AND ADOPTED BY THE MINNESOTA SOCIETY OF PROFESSIONAL SURVEYORS.

NOTE: NO ATTEMPT WAS MADE TO SURVEY AND SHOW THE EXISTENCE AND LOCATION OF WELLS, IMPROVEMENTS, UTILITIES OR VISIBLE FEATURES, EASEMENTS, ABOVEGROUND OR SUBSURFACE, TOPOGRAPHY, TERRAIN, LOW LAND LIMITS, ETC., EXCEPT AS SHOWN HEREON.

NOTE: NO CEMETERIES WERE OBSERVED ALONG THE LINES SURVEYED, DURING THE COURSE OF THIS SURVEY.

LINE	BEARING	DISTANCE
L 1	S 87° 35' 51" W	19.30'

CURVE	DELTA ANGLE	RADIUS	ARC	TANGENT	CHORD	CHORD BEARING
C 2	08° 52' 11"	1090.06'	130.70'	65.43'	130.62'	N 88° 58' 10" W

CERTIFICATE OF SURVEY

I, ROGER A. MUSTONEN, HEREBY CERTIFY THAT THIS SURVEY WAS PREPARED BY ME OR UNDER MY DIRECT SUPERVISION AND THAT I AM A DULY REGISTERED LAND SURVEYOR UNDER THE LAWS OF THE STATE OF MINNESOTA.

*Roger A. Mustonen* 4-03-2000  
ROGER A. MUSTONEN, LAND SURVEYOR  
MINNESOTA LICENSE 11946